





Existing

GRANGE PARK

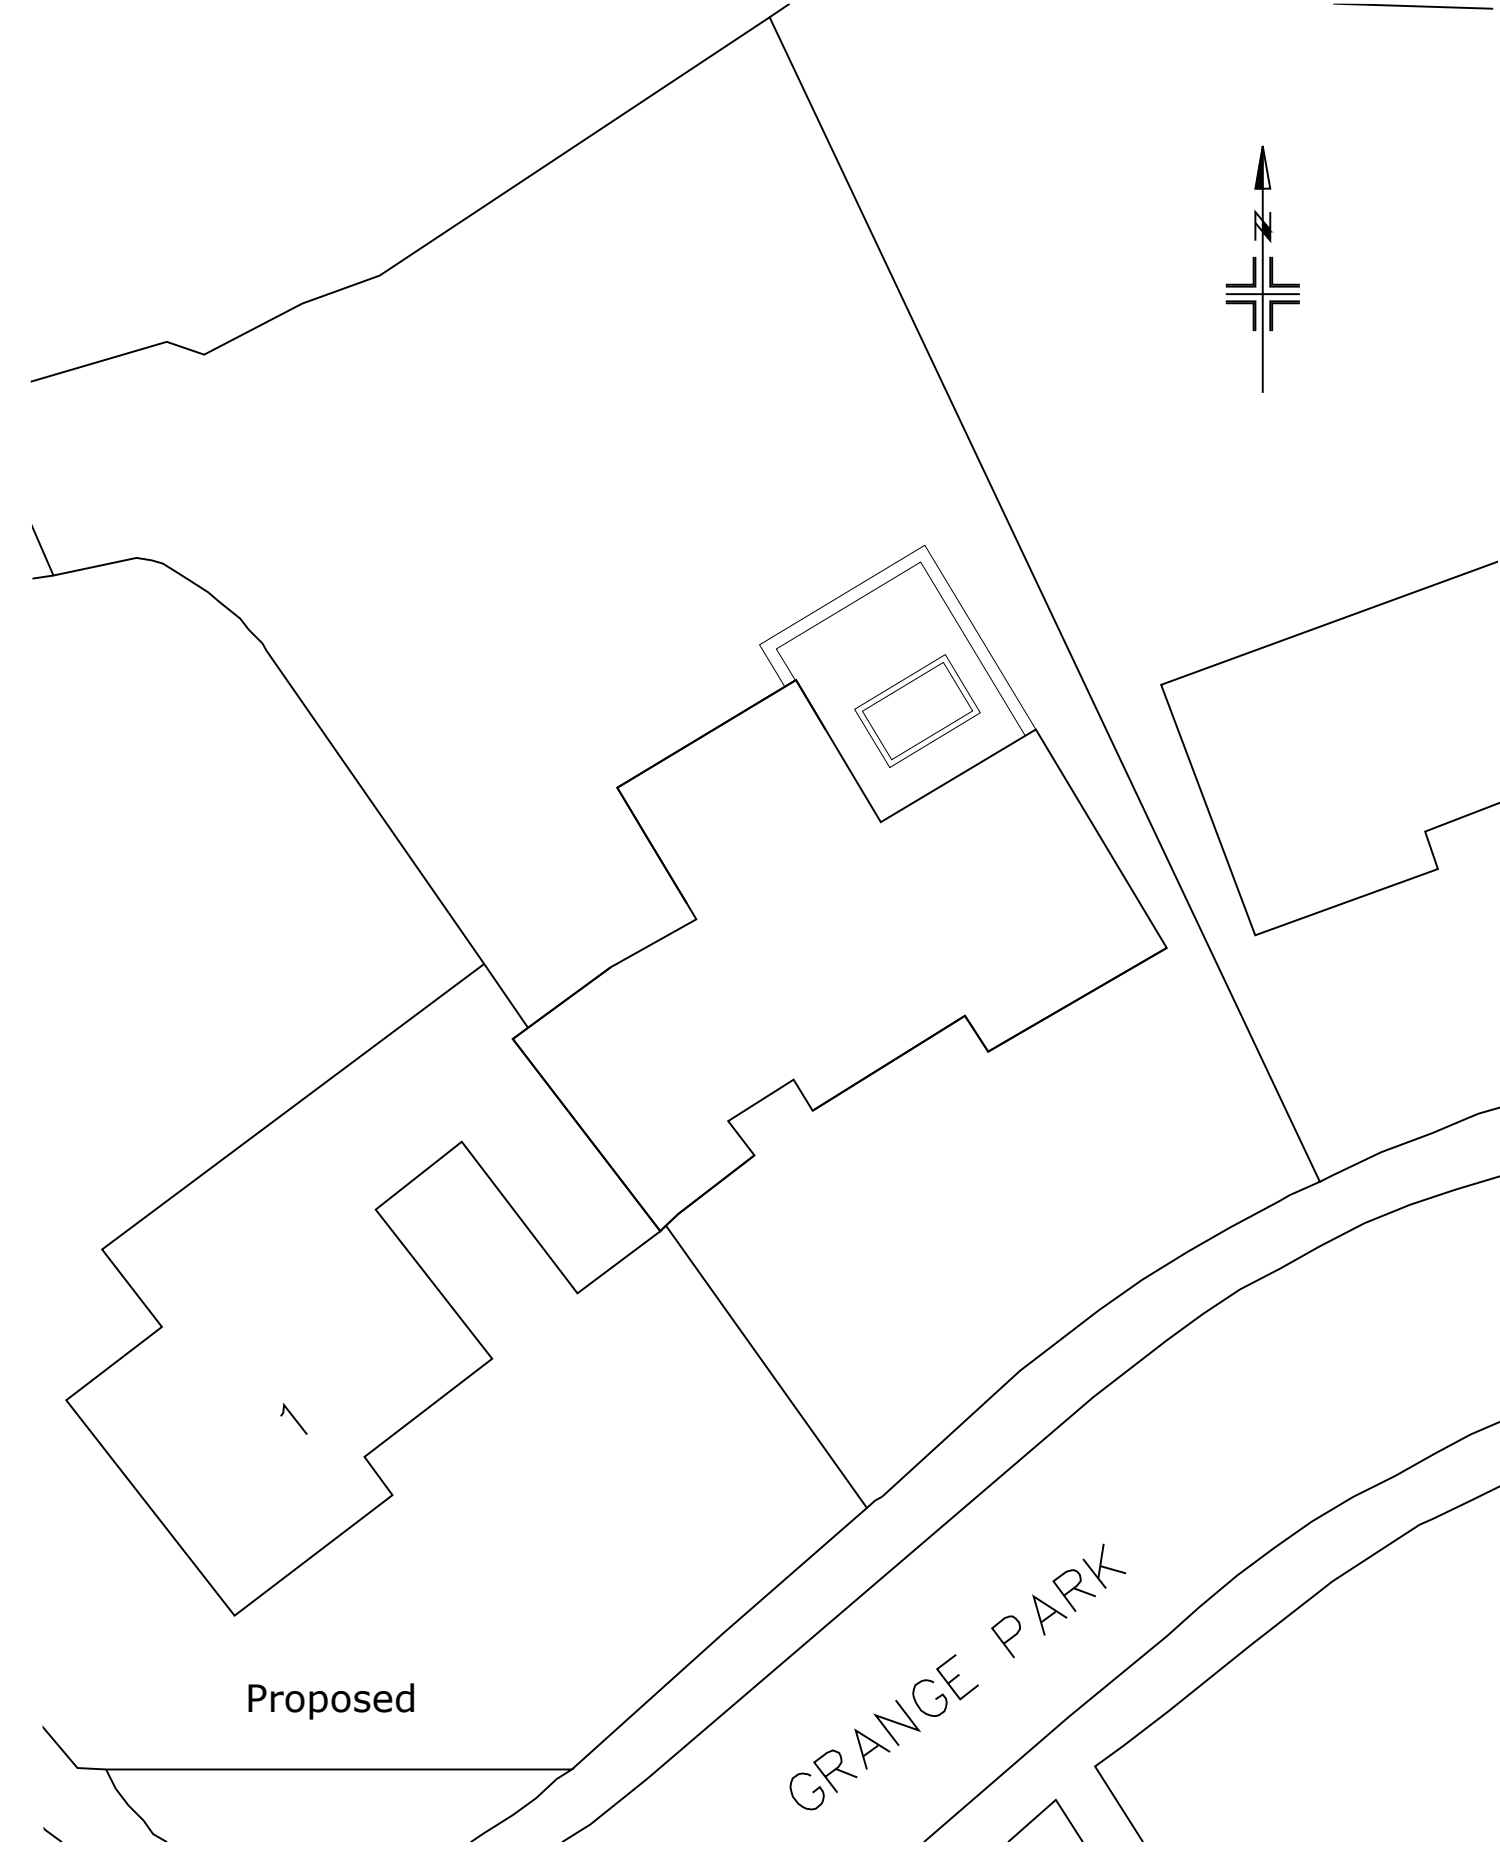

Proposed

GRANGE PARK

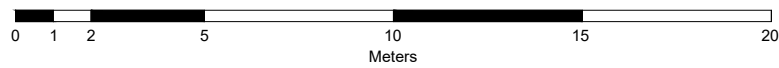

date drawn
Aug'23

project
2 Grange Park, Frenchay
BS16 2SZ

drg
Block Plan
As Existing & Proposed

scale
1:200
@A3

SP