



Metres

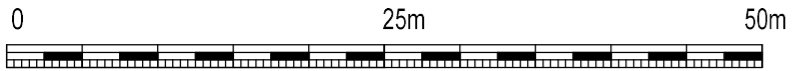

SCALE 1 : 500

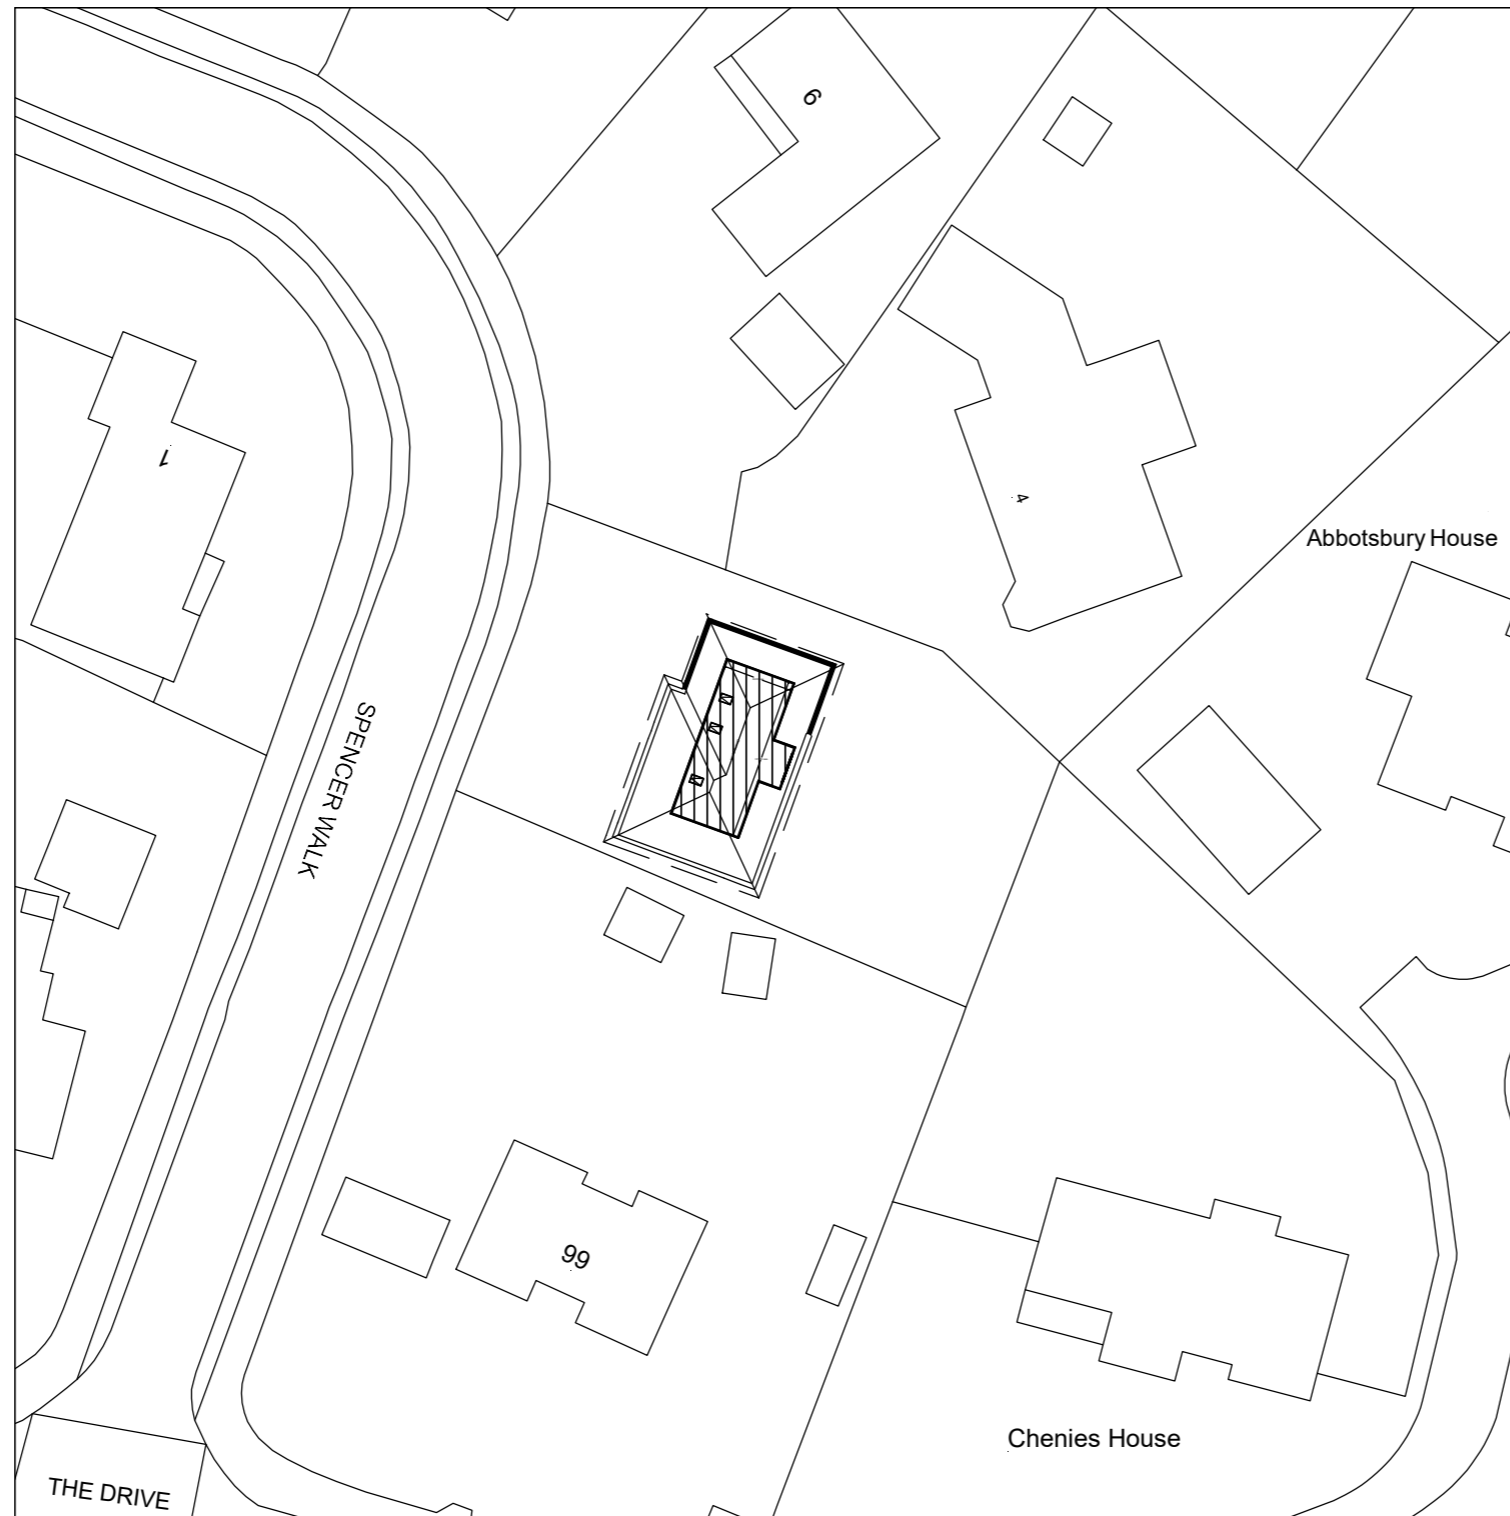

BLOCK PLAN 3 (SF)

SCALE 1:500

Application:			
HPA – Ground floor rear, first floor side, 2 storey front extensions and loft conversion with rear dormer & raised roof			
Client:	Mr Ricky Kapoor	Date:	13 th July 2023
Site:	2 Spencer Walk Rickmansworth WD3 4EE	Drawn By:	Gurps Benning
Scale:	Refer to Drawing @ A3	Dwg.No:	GTD1091 – 09A

G T DESIGNZ LTD <i>Building Designs & Technical services</i>	
GT Designz Ltd, 5th Floor, Hyde Park Hayes 3, 11 Millington Road, Hayes, UB3 4AZ.	Tel : 0208 212 7981 Mob : 07854 351 934 Email : enquiries@gtdesignzLtd.com