

Metres




SCALE 1 : 100

**REVNOTES:**

Where building to the boundaries the adjacent owner is to be informed under the terms of the Party Wall Act 1996 and its provisions followed. Where building over boundaries the adjacent owner is to be served notice under section 65 of the Town & Country Planning Act 1990.

© This drawing and the works depicted are the copyright of GT Designz LTD and may not be reproduced or amended except by written permission of GT Designz LTD.

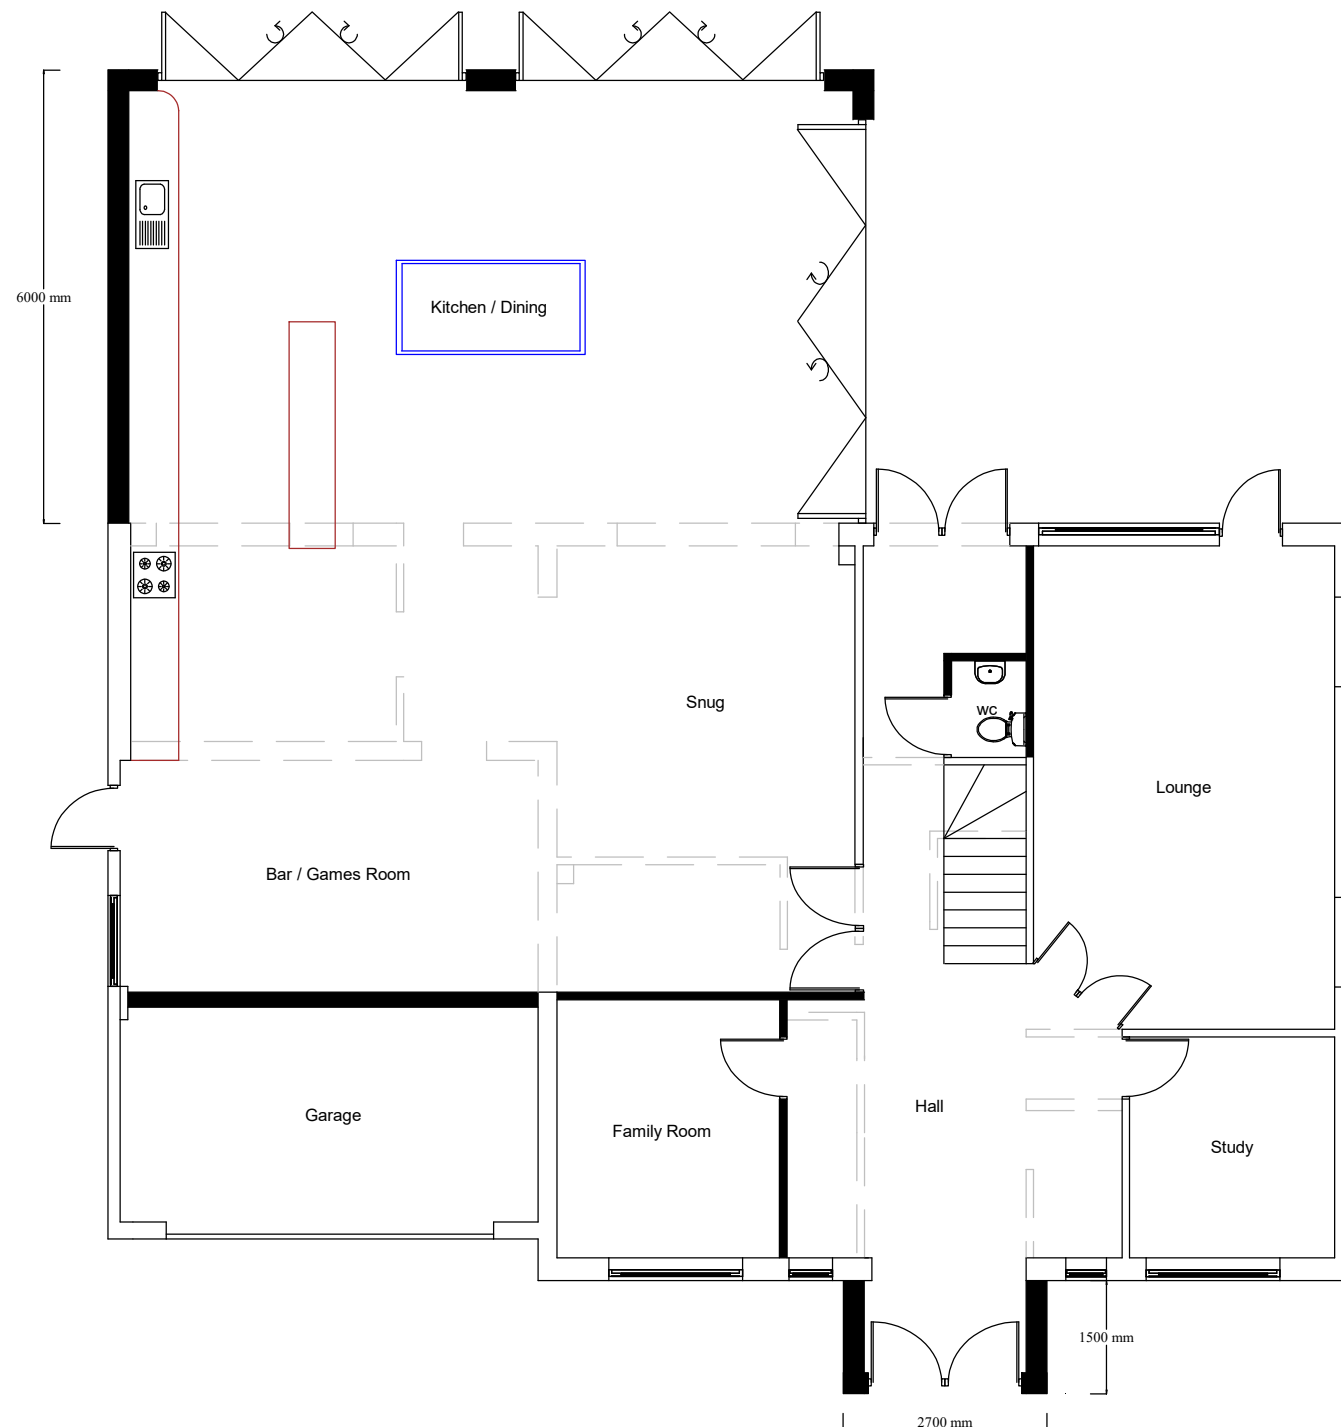

**PROPOSED GF LAYOUT**  
Scale 1:100

Application:		
<b>HPA – Ground floor rear, first floor side, 2 storey front extensions and loft conversion with rear dormer &amp; raised roof</b>		
Client:	Mr Ricky Kapoor	Date: 13 <sup>th</sup> July 2023
Site:	2 Spencer Walk Rickmansworth WD3 4EE	Drawn By: Gurps Benning
Scale:	Refer to Drawing @ A3	Dwg.No: GTD1091 – 03A

**G T DESIGNZ LTD**  
*Building Designs & Technical services*

GT Designz Ltd, 5th Floor,  
Hyde Park Hayes 3,  
11 Millington Road,  
Hayes,  
UB3 4AZ.

Tel : 0208 212 7981  
Mob : 07854 351 934  
Email : enquiries@gtdesignzLtd.com

Copyright © 2023 GT Designz LTD  
(All rights reserved)