

Metres





SCALE 1 : 100

REV/NOTES:

Where building to the boundaries the adjacent owner is to be informed under the terms of the Party Wall Act 1996 and its provisions followed. Where building over boundaries the adjacent owner is to be served notice under section 65 of the Town & Country Planning Act 1990.

© This drawing and the works depicted are the copyright of GT Designz LTD and may not be reproduced or amended except by written permission of GT Designz LTD.

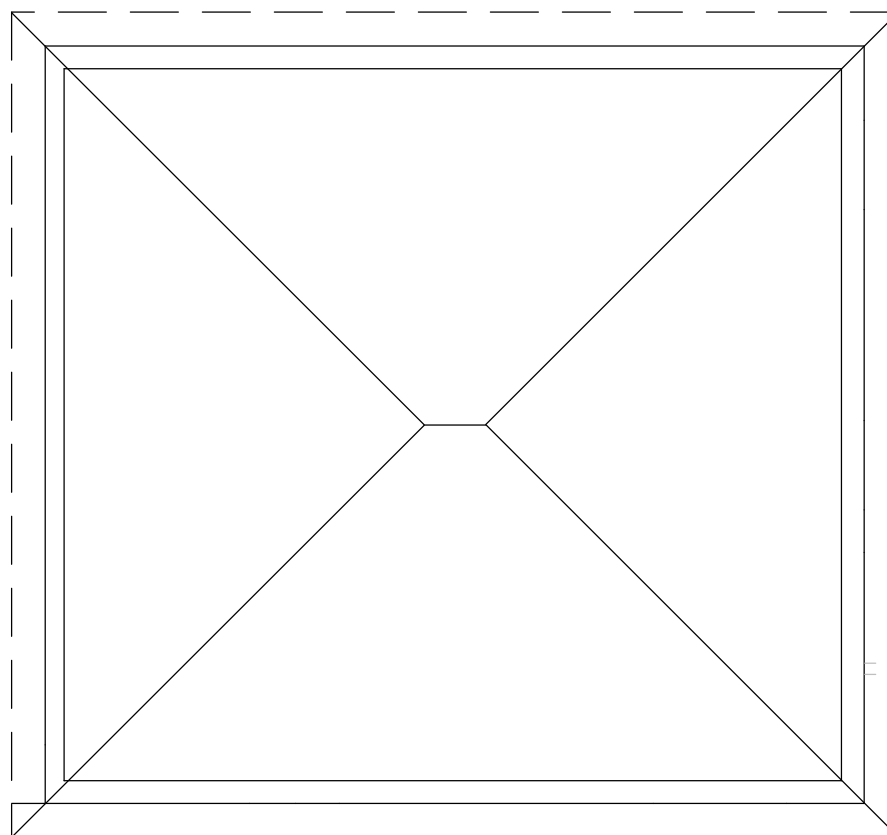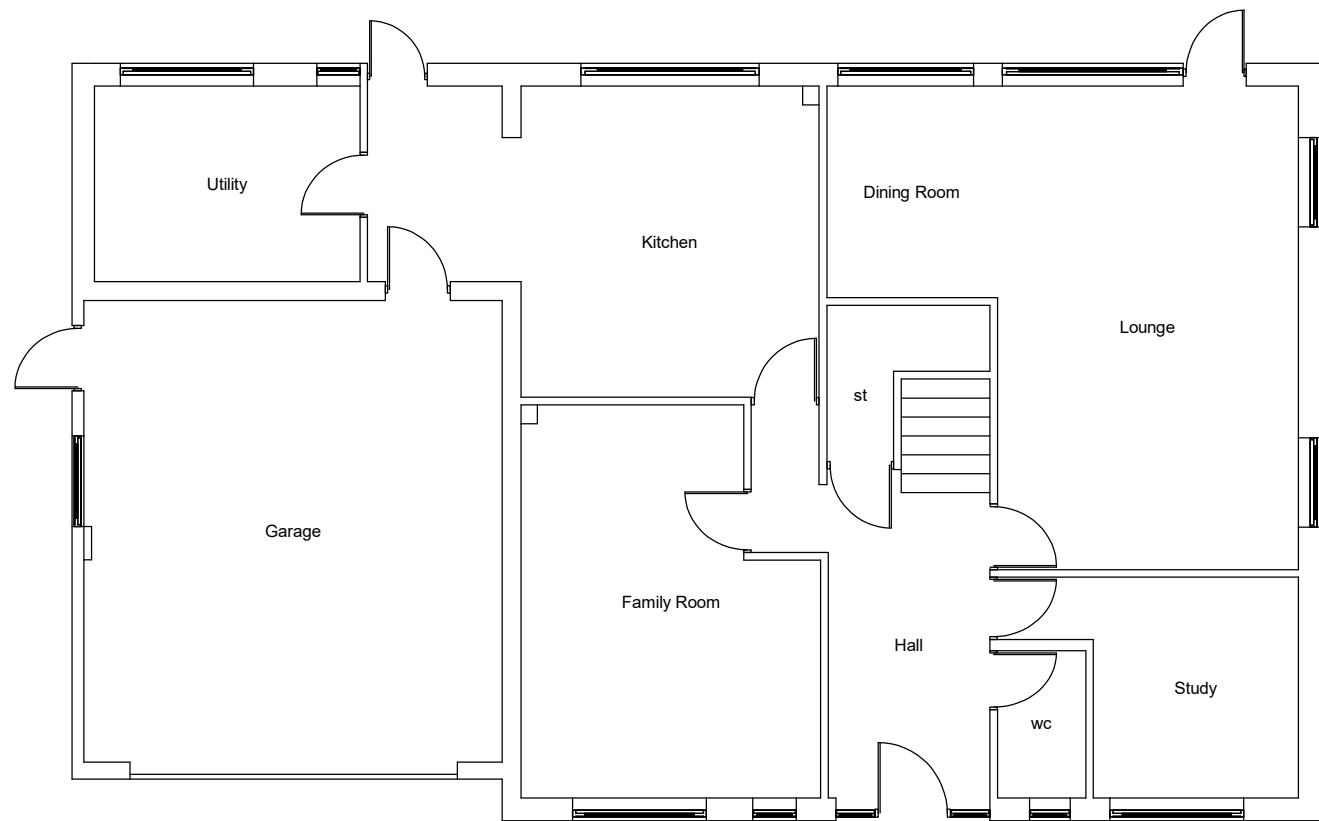

EXISTING GF / FF & ROOF LAYOUT
Scale 1:100

| | | |
|--|---|----------------------------------|
| Application: | | |
| HPA – Ground floor rear, first floor side, 2 storey front extensions and loft conversion with rear dormer & raised roof | | |
| Client: | Mr Ricky Kapoor | Date: 13 th July 2023 |
| Site: | 2 Spencer Walk Rickmansworth WD3 4EE | Drawn By: Gurps Benning |
| Scale: | Refer to Drawing @ A3 | Dwg.No: GTD1091 – 01A |

GT DESIGNZ LTD
Building Designs & Technical services

GT Designz Ltd, 5th Floor, Hyde Park Hayes 3, 11 Millington Road, Hayes, UB3 4AZ. Tel : 0208 212 7981 Mob : 07854 351 934 Email : enquiries@gtdesignzLtd.com