
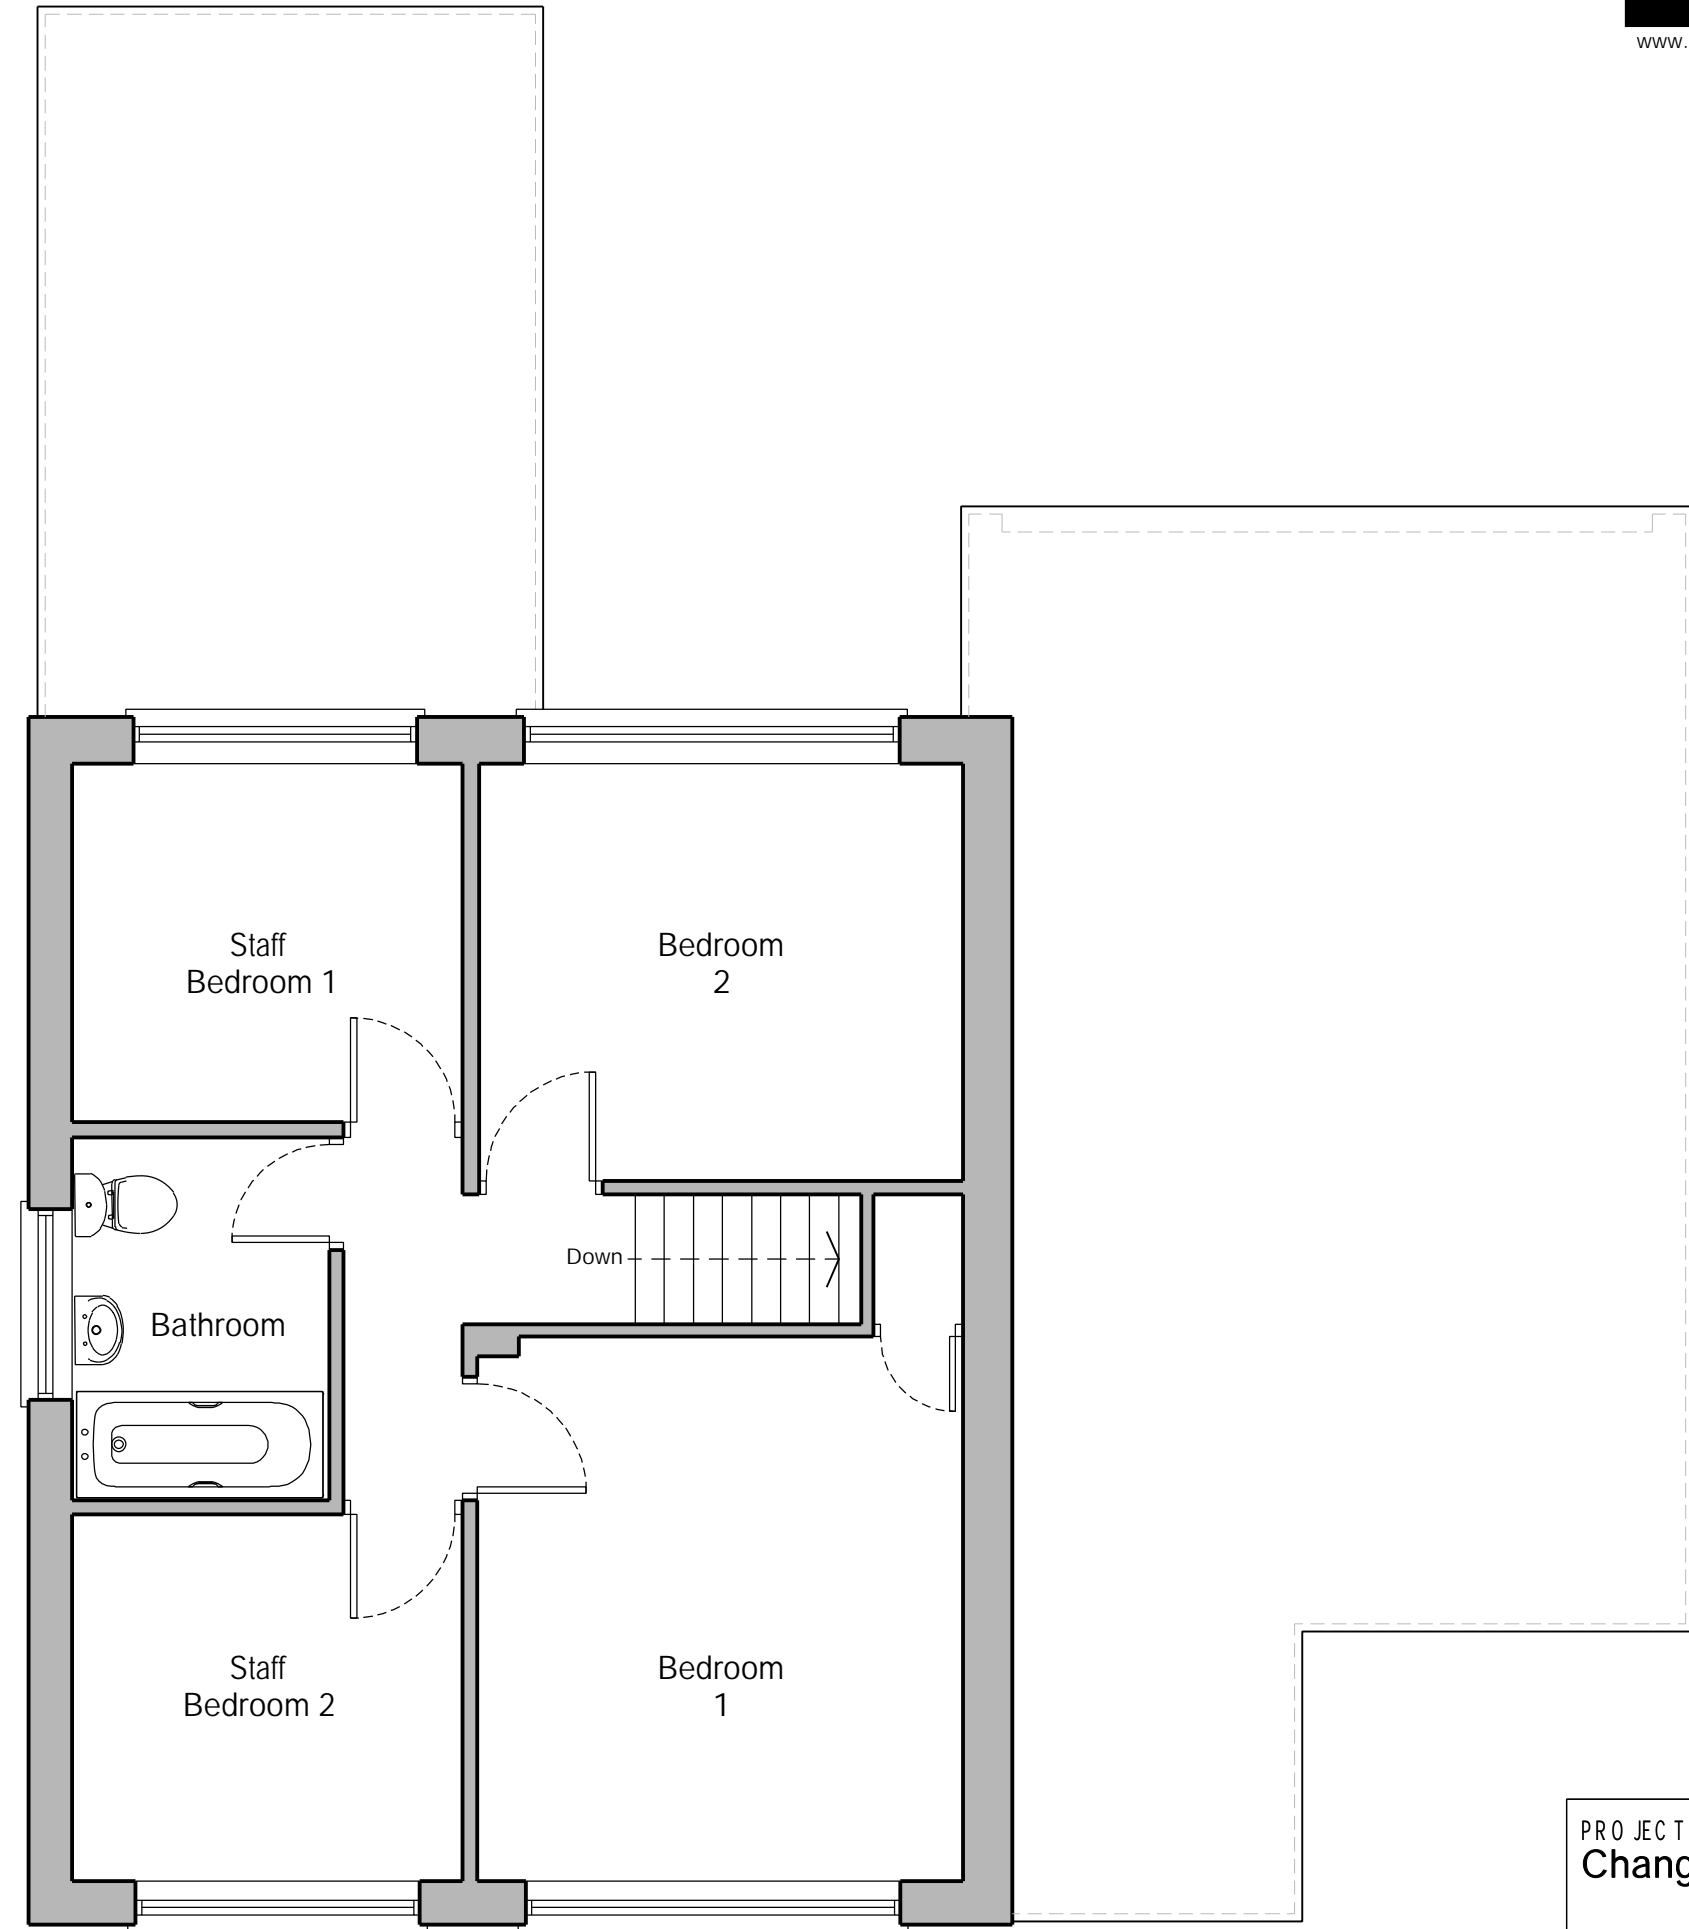


Ground Floor Layout:

1:50 at A2
0m 0.5m 1m 2.5m

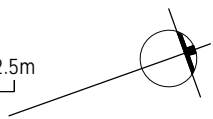

First Floor Layout:

1:50 at A2

PROJECT:
Change of use.

DRAWING TITLE:
Proposed Layouts.

PROJECT ADDRESS:
**174 Hawton Rd,
Newark
NG24 4RH**

CLIENT:
Mr Brankin

SCALE:
1:50 @ A2

DATE:
2023.10

DRAWING NUMBER:
DK189_301

REVISION:

-

PLANNING