

- the reproduction of any ordnance survey information within this drawing is done with the consent of Her Majesty's Stationary Office under Licence No. 100043272
- do not scale this drawing, use only figured dimensions, discrepancies to be reported to this office immediately
- all information contained within this drawing remains the copyright of Heronswood Design Ltd and must not be copied or reproduced without written consent from Heronswood Design Ltd

Revisions

A	Amended as requested by the client	20-10-2022
B	Amended as requested by the client	12-10-2023
C	Revised for Planning Application	17-10-2023
D	Revised for Planning Application	19-10-2023



REAR  
ELEVATION  
1:100 @ A1




SIDE  
ELEVATION  
1:100 @ A1



SIDE  
ELEVATION  
1:100 @ A1




FRONT  
ELEVATION  
1:50 @ A1

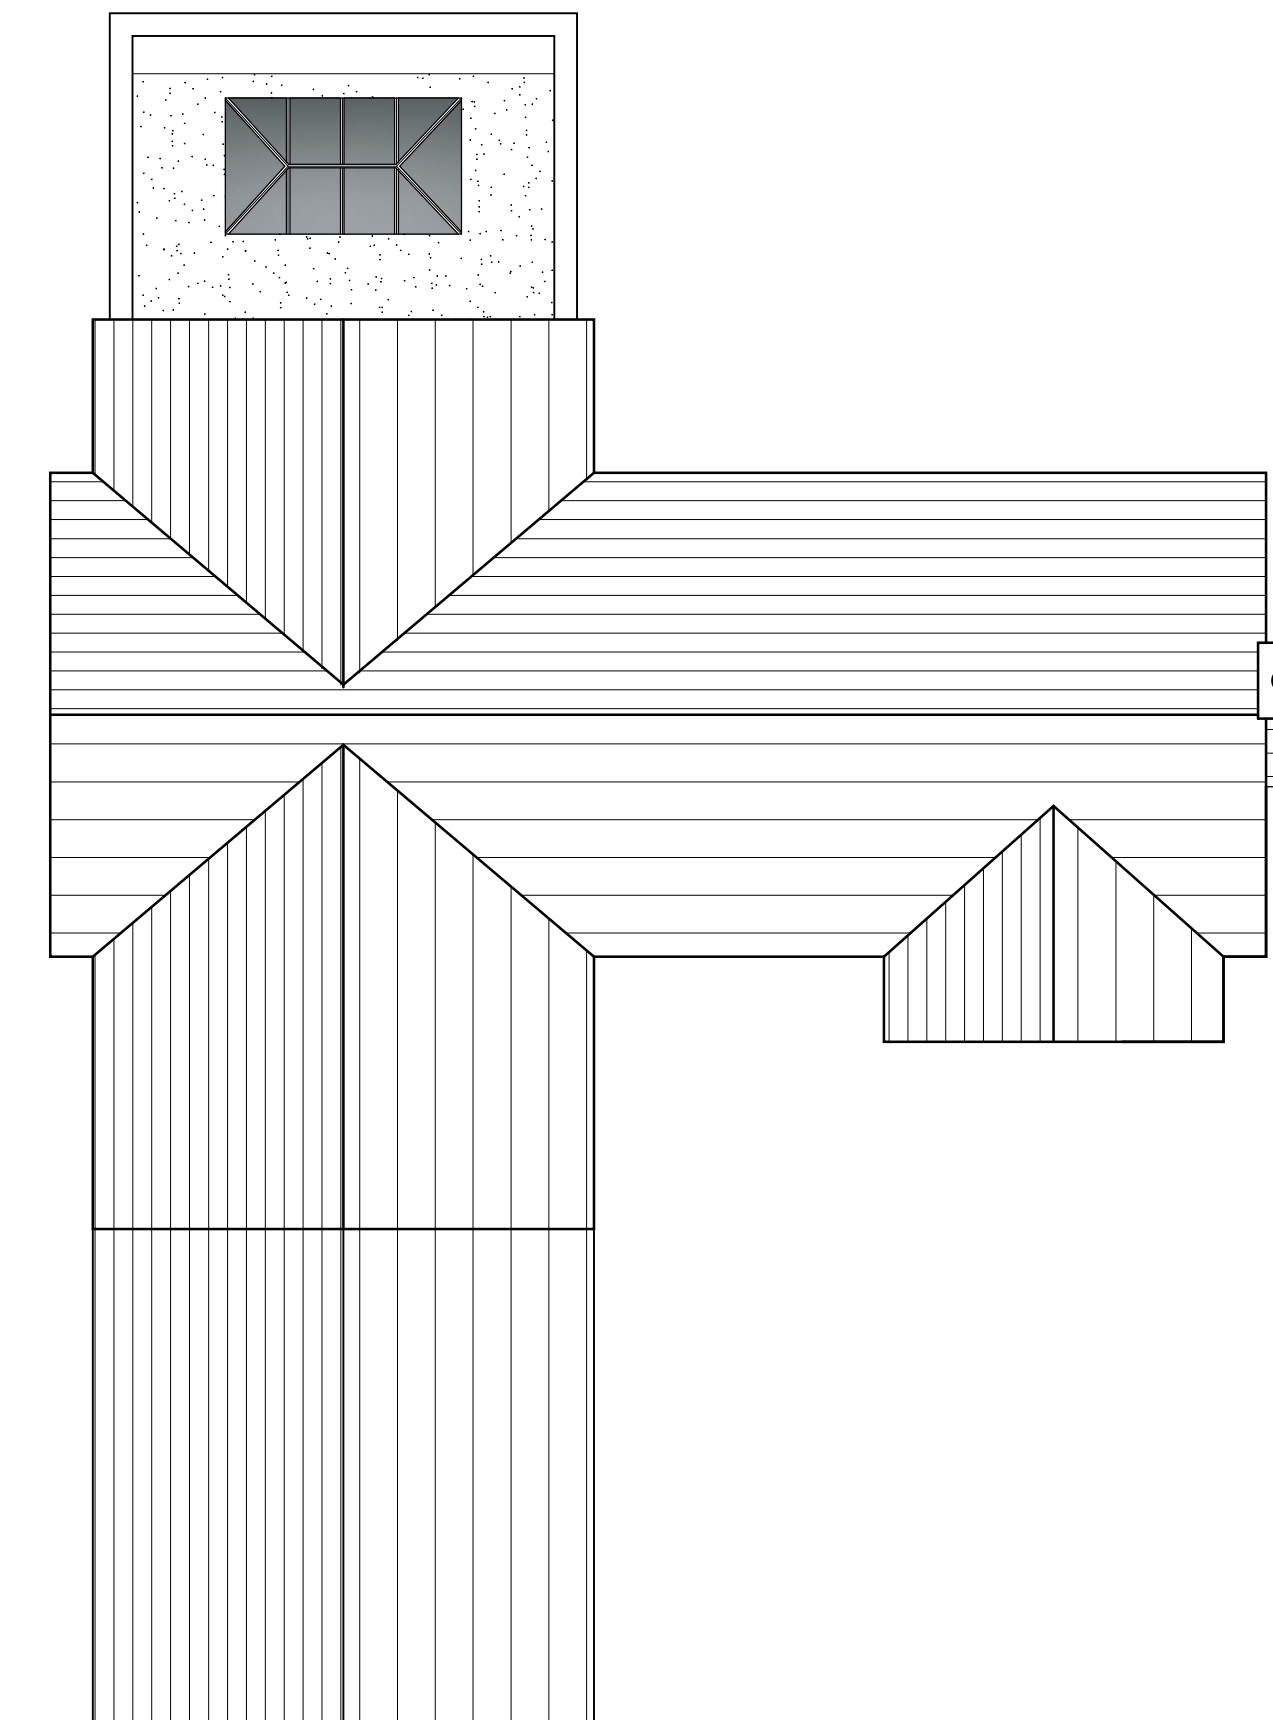

ROOF  
PLAN  
1:100 @ A1

KEY

- |   |                                  |
|---|----------------------------------|
| ① Engineering brick splash course (minimum 150mm) | ⑥ Spanish Slate                  |
| ② Hemmingstone Antique Facing Brick               | ⑦ Black aluminium patio doors    |
| ③ Lincolnshire Limestone                          | ⑧ Black rainwater goods          |
| ④ Stone heads & cills                             | ⑨ St Andrews Multi facing bricks |
| ⑤ Agate grey PVC windows & doors                  | ⑩ Paving - Porcelain buff        |

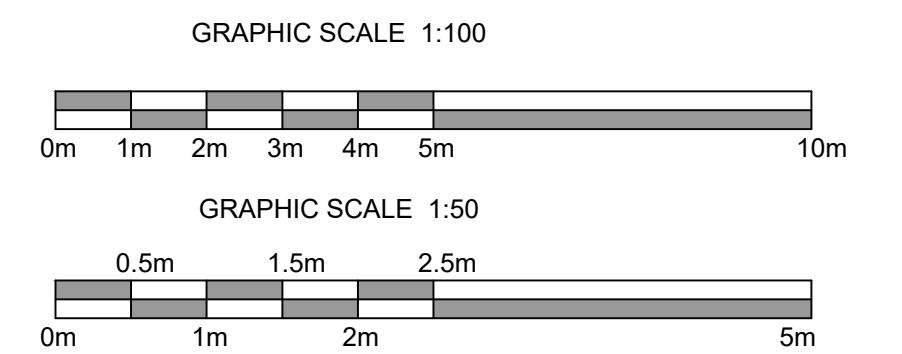

Client  
RL Homes Ltd

Project  
Residential Development

Address  
The Orchards, Lincoln Road, Dunston

Drawing  
Plot 3 - Proposed Elevations

Scale/Document Size  
1:50 & 1:100 @ A1

Date  
September 2022

Drawing No.  
1844L / 22 / 22d