




NOTES
 1. No dimensions are to be scaled from this drawing.
 2. All dimensions are to be checked on site prior to construction.

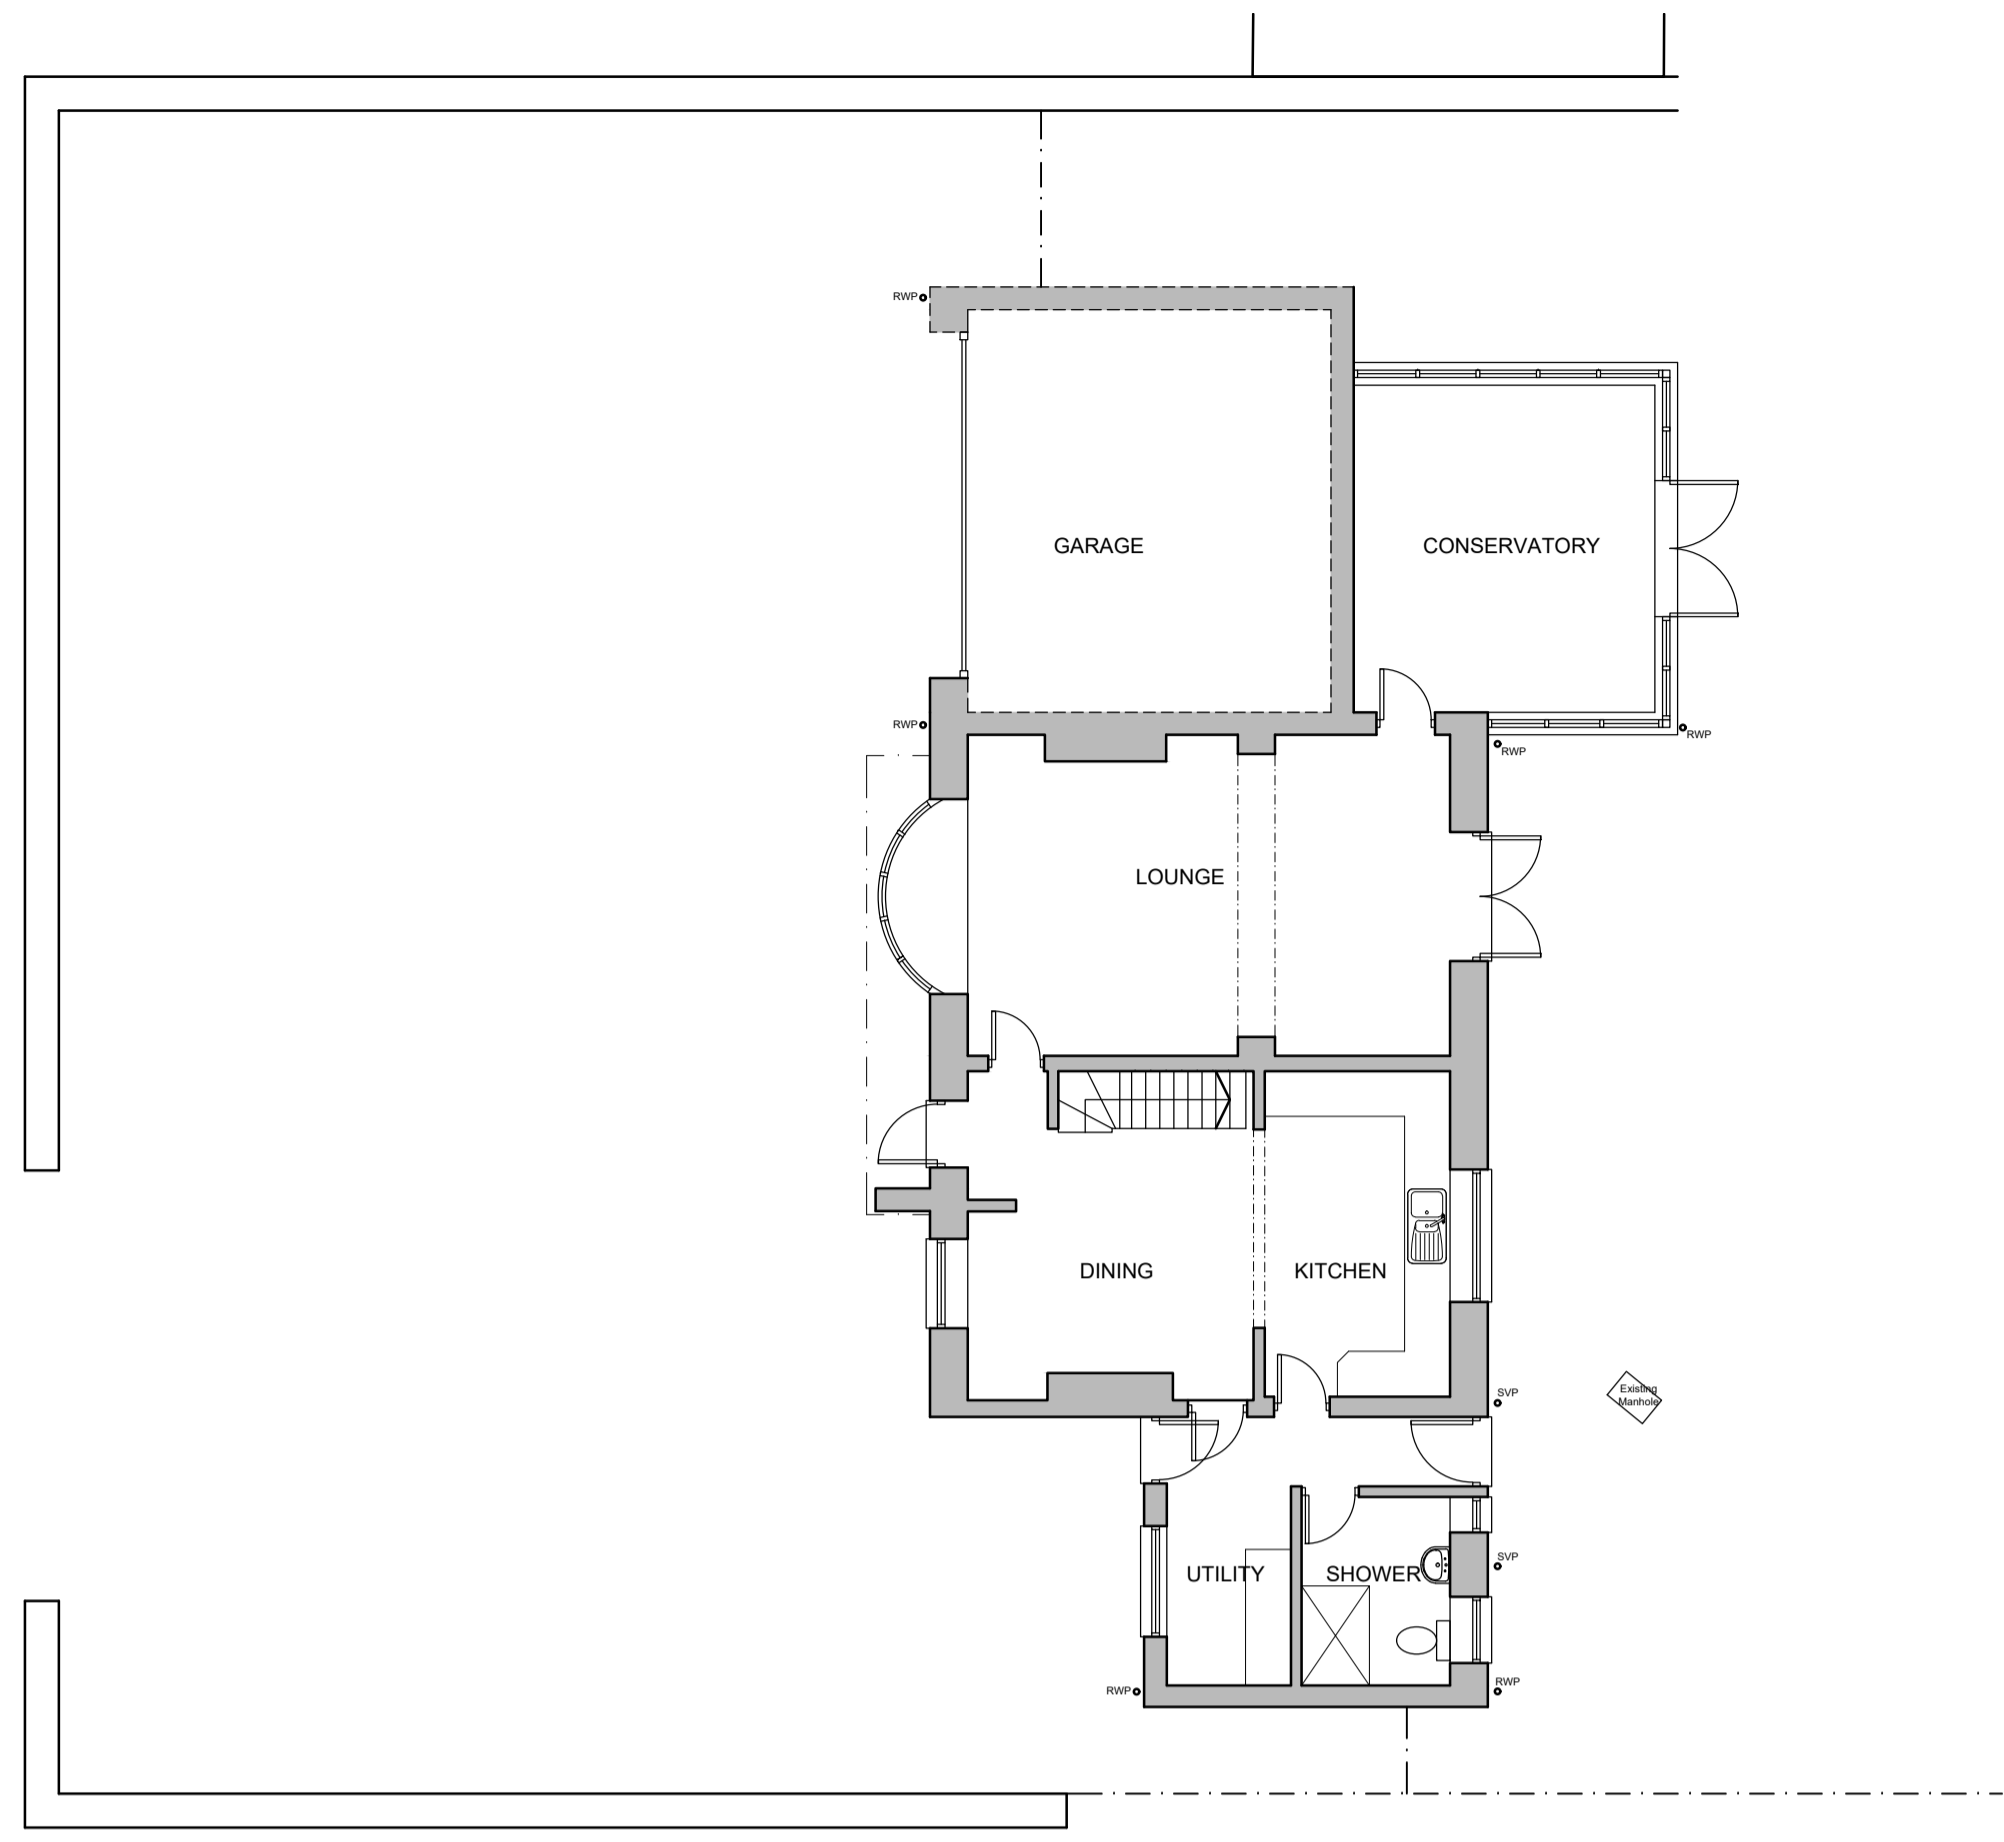


GROUND FLOOR PLAN



EXISTING BLOCK PLAN 1:500

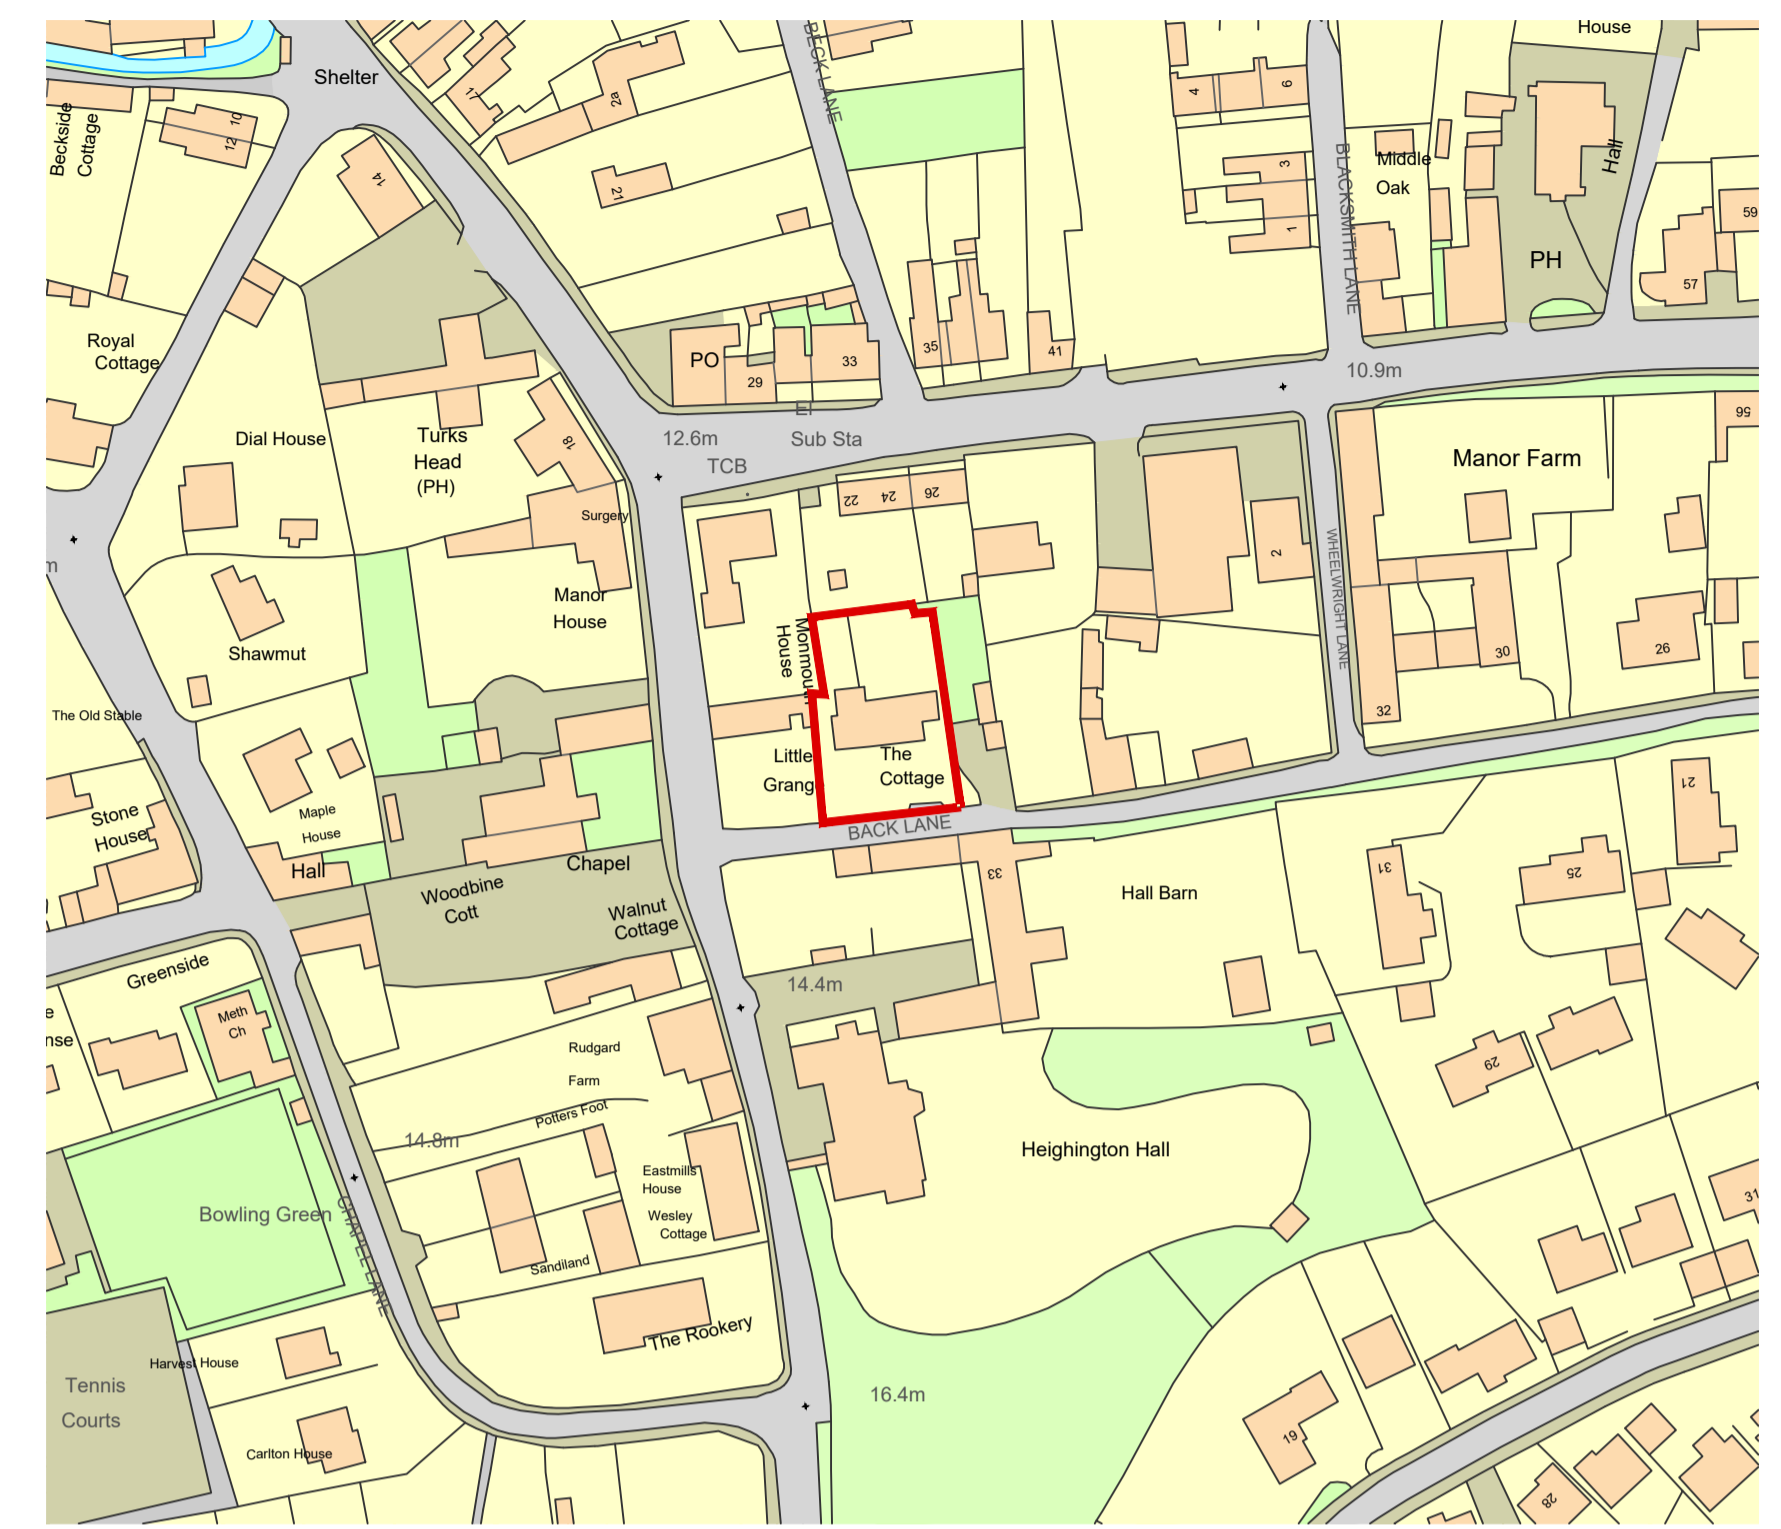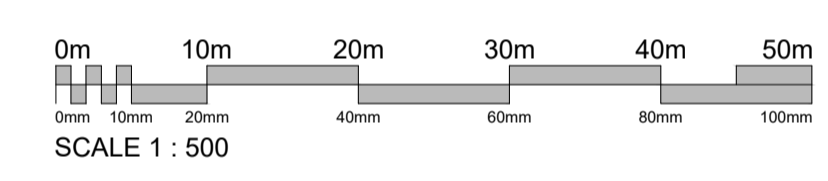

SITE LOCATION 1:1250

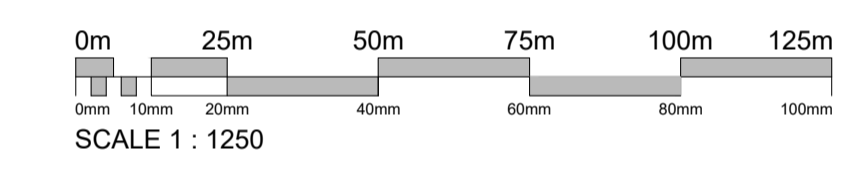

Reproduced from the Ordnance Survey map with the permission of Her Majesty's Stationery Office. Crown Copyright.
 LK2 Architects LLP, Studio 2, Deepdale Enterprise Park, Deepdale Lane, Nettleham, Lincoln.
 Licence No. LIG0435



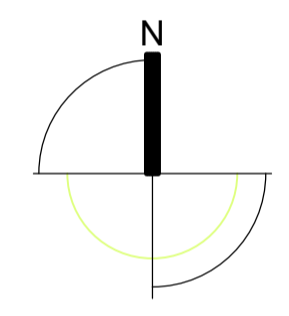


IMAGE OF FRONT ELEVATION

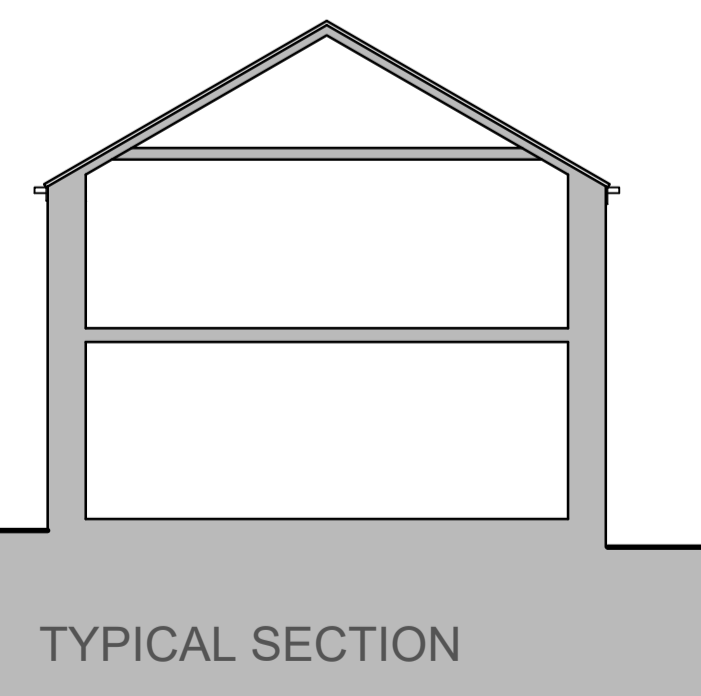

TYPICAL SECTION

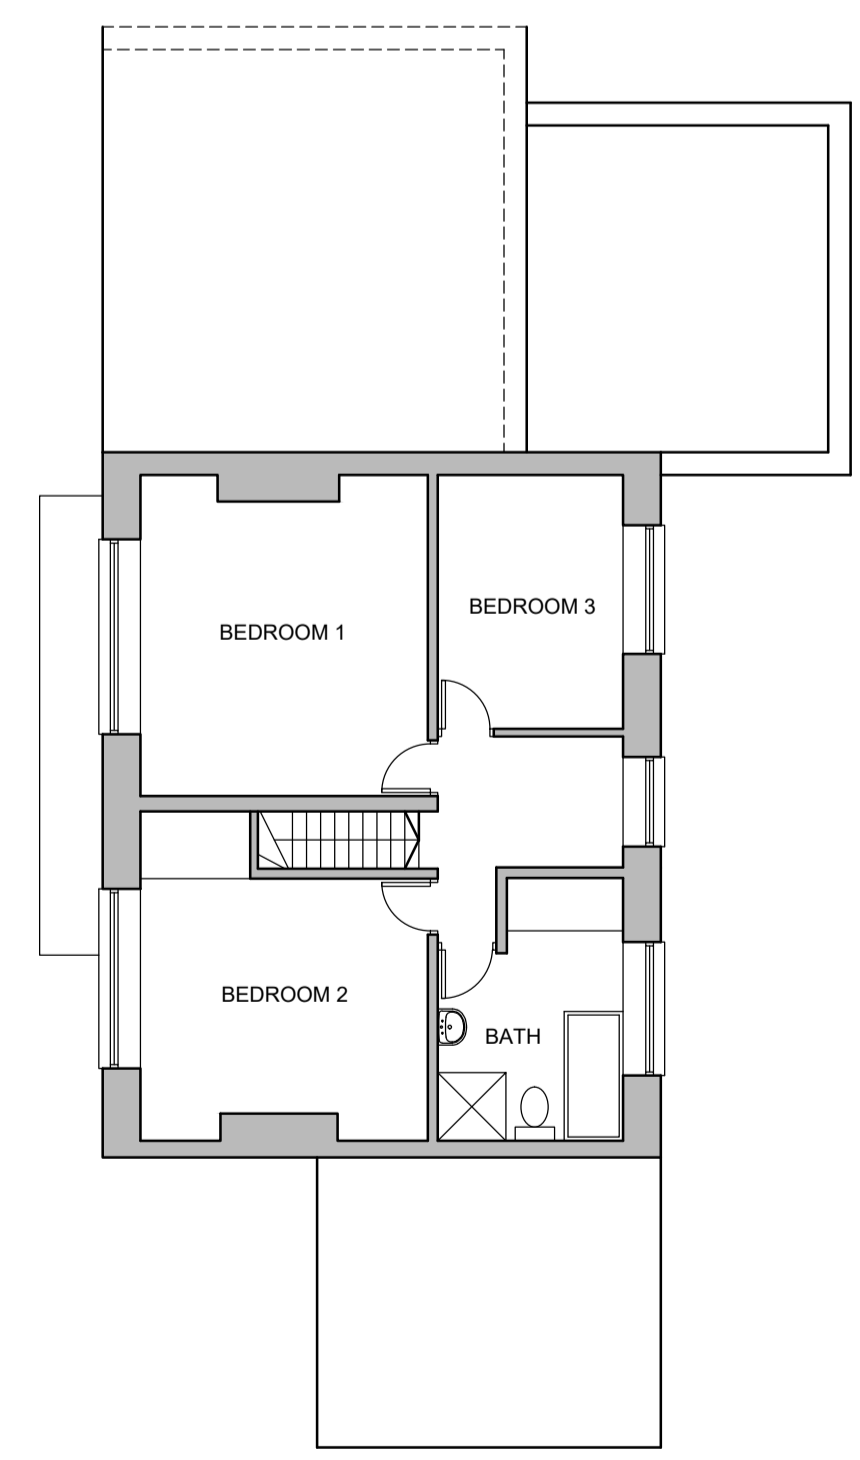

FIRST FLOOR PLAN




FRONT (SOUTH) ELEVATION



SIDE (WEST) ELEVATION

- EXISTING MATERIALS:**
- Walls - Generally stone with red facing brick quoins and soldier course headers
 - Pitched Roof - Orange Clay Pantiles
 - Windows and doors - White UPVC.
 - Rainwater goods - White UPVC
 - Fascia and soffit - White painted timber

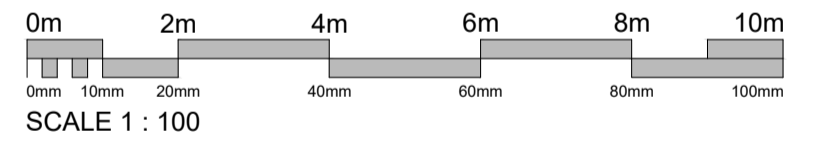

07/11/23 Rev 001 Block Plan updated as per planners request



REAR (NORTH) ELEVATION



SIDE (EAST) ELEVATION

NAME	MR AND MRS ANDERSON
PROJECT	WHITEGATES BACK LANE, HEIGHINGTON LINCOLN, LN4 1RH
TITLE	EXISTING SURVEY
SCALE	1:100 @ A1
DATE	OCT 23
DRWG NO	001
REV	001