


NOTES

1. No dimensions are to be scaled from this drawing.
2. All dimensions are to be checked on site prior to construction.

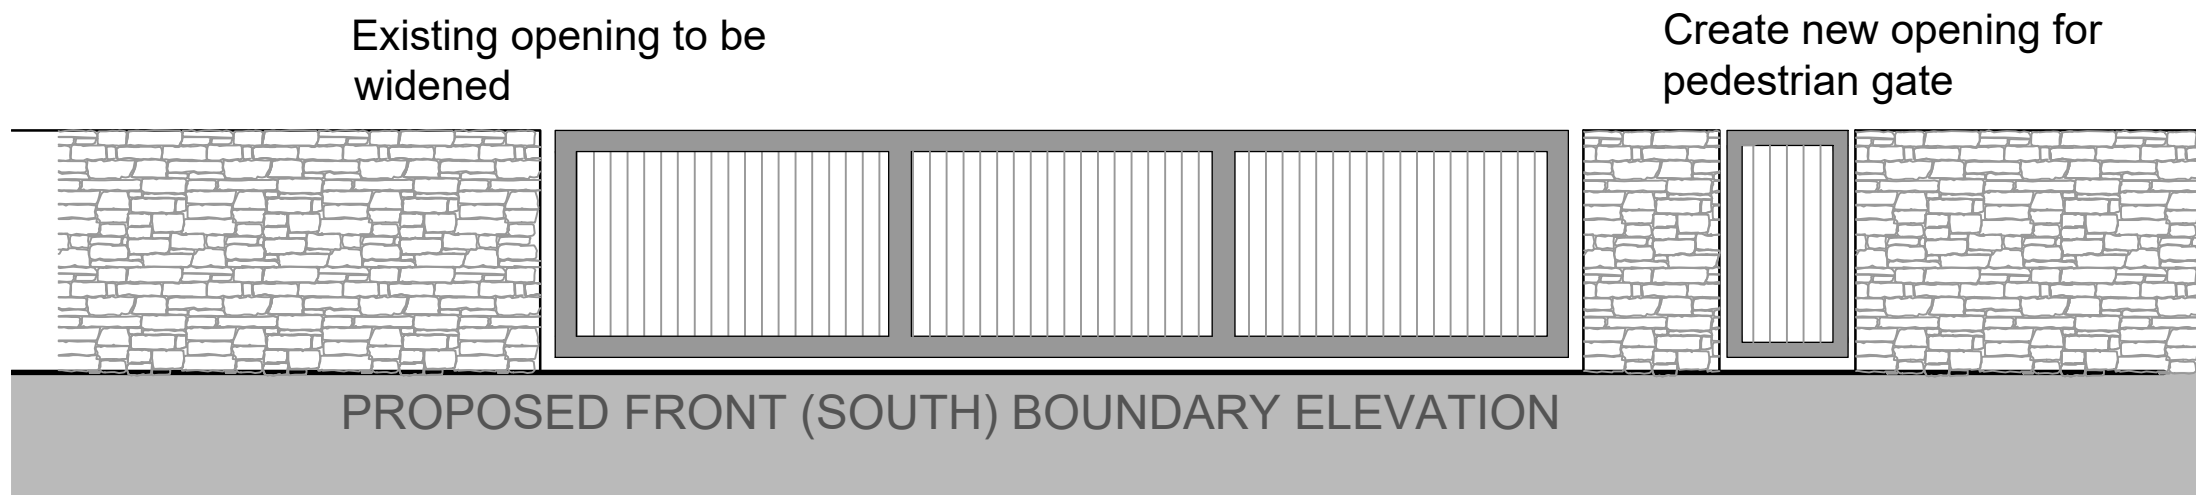

PROPOSED MATERIALS:


Boundary Walls - Walls to be made good and match existing where altered.

Sliding Gate - 1.5m High Metal frame with timber infill painted white.




Suggested Gate appearance.
(Timber to be painted white)

Existing opening to be widened

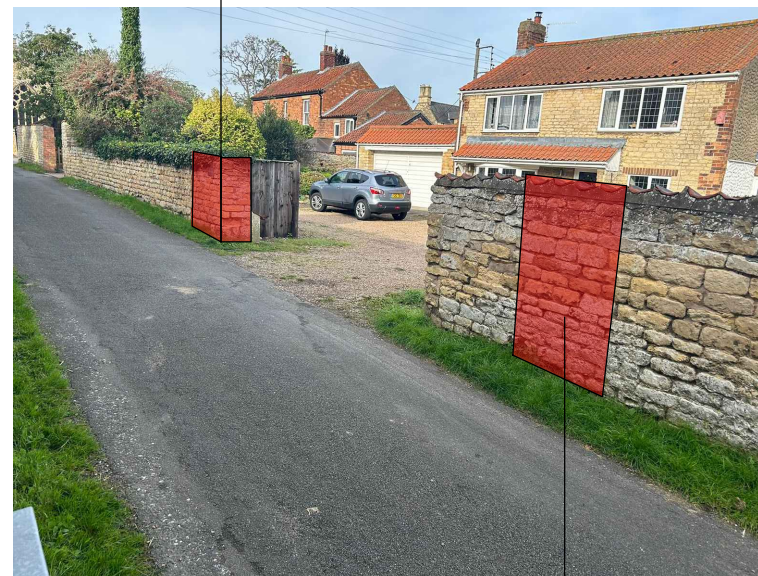

Create new opening for pedestrian gate

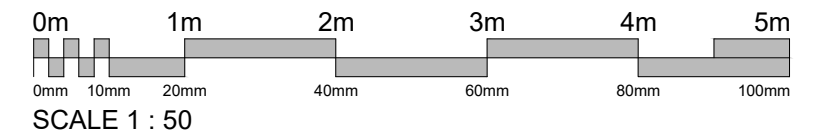

NAME	MR AND MRS ANDERSON
PROJECT	WHITEGATES BACK LANE, HEIGHINGTON LINCOLN, LN4 1RH
TITLE	PROPOSED STREET ELEVATION AND GATES
SCALE	1:50 @ A1
DATE	OCT 23
DRWG NO	003
REV	000