




NOTES
 1. No dimensions are to be scaled from this drawing.
 2. All dimensions are to be checked on site prior to construction.

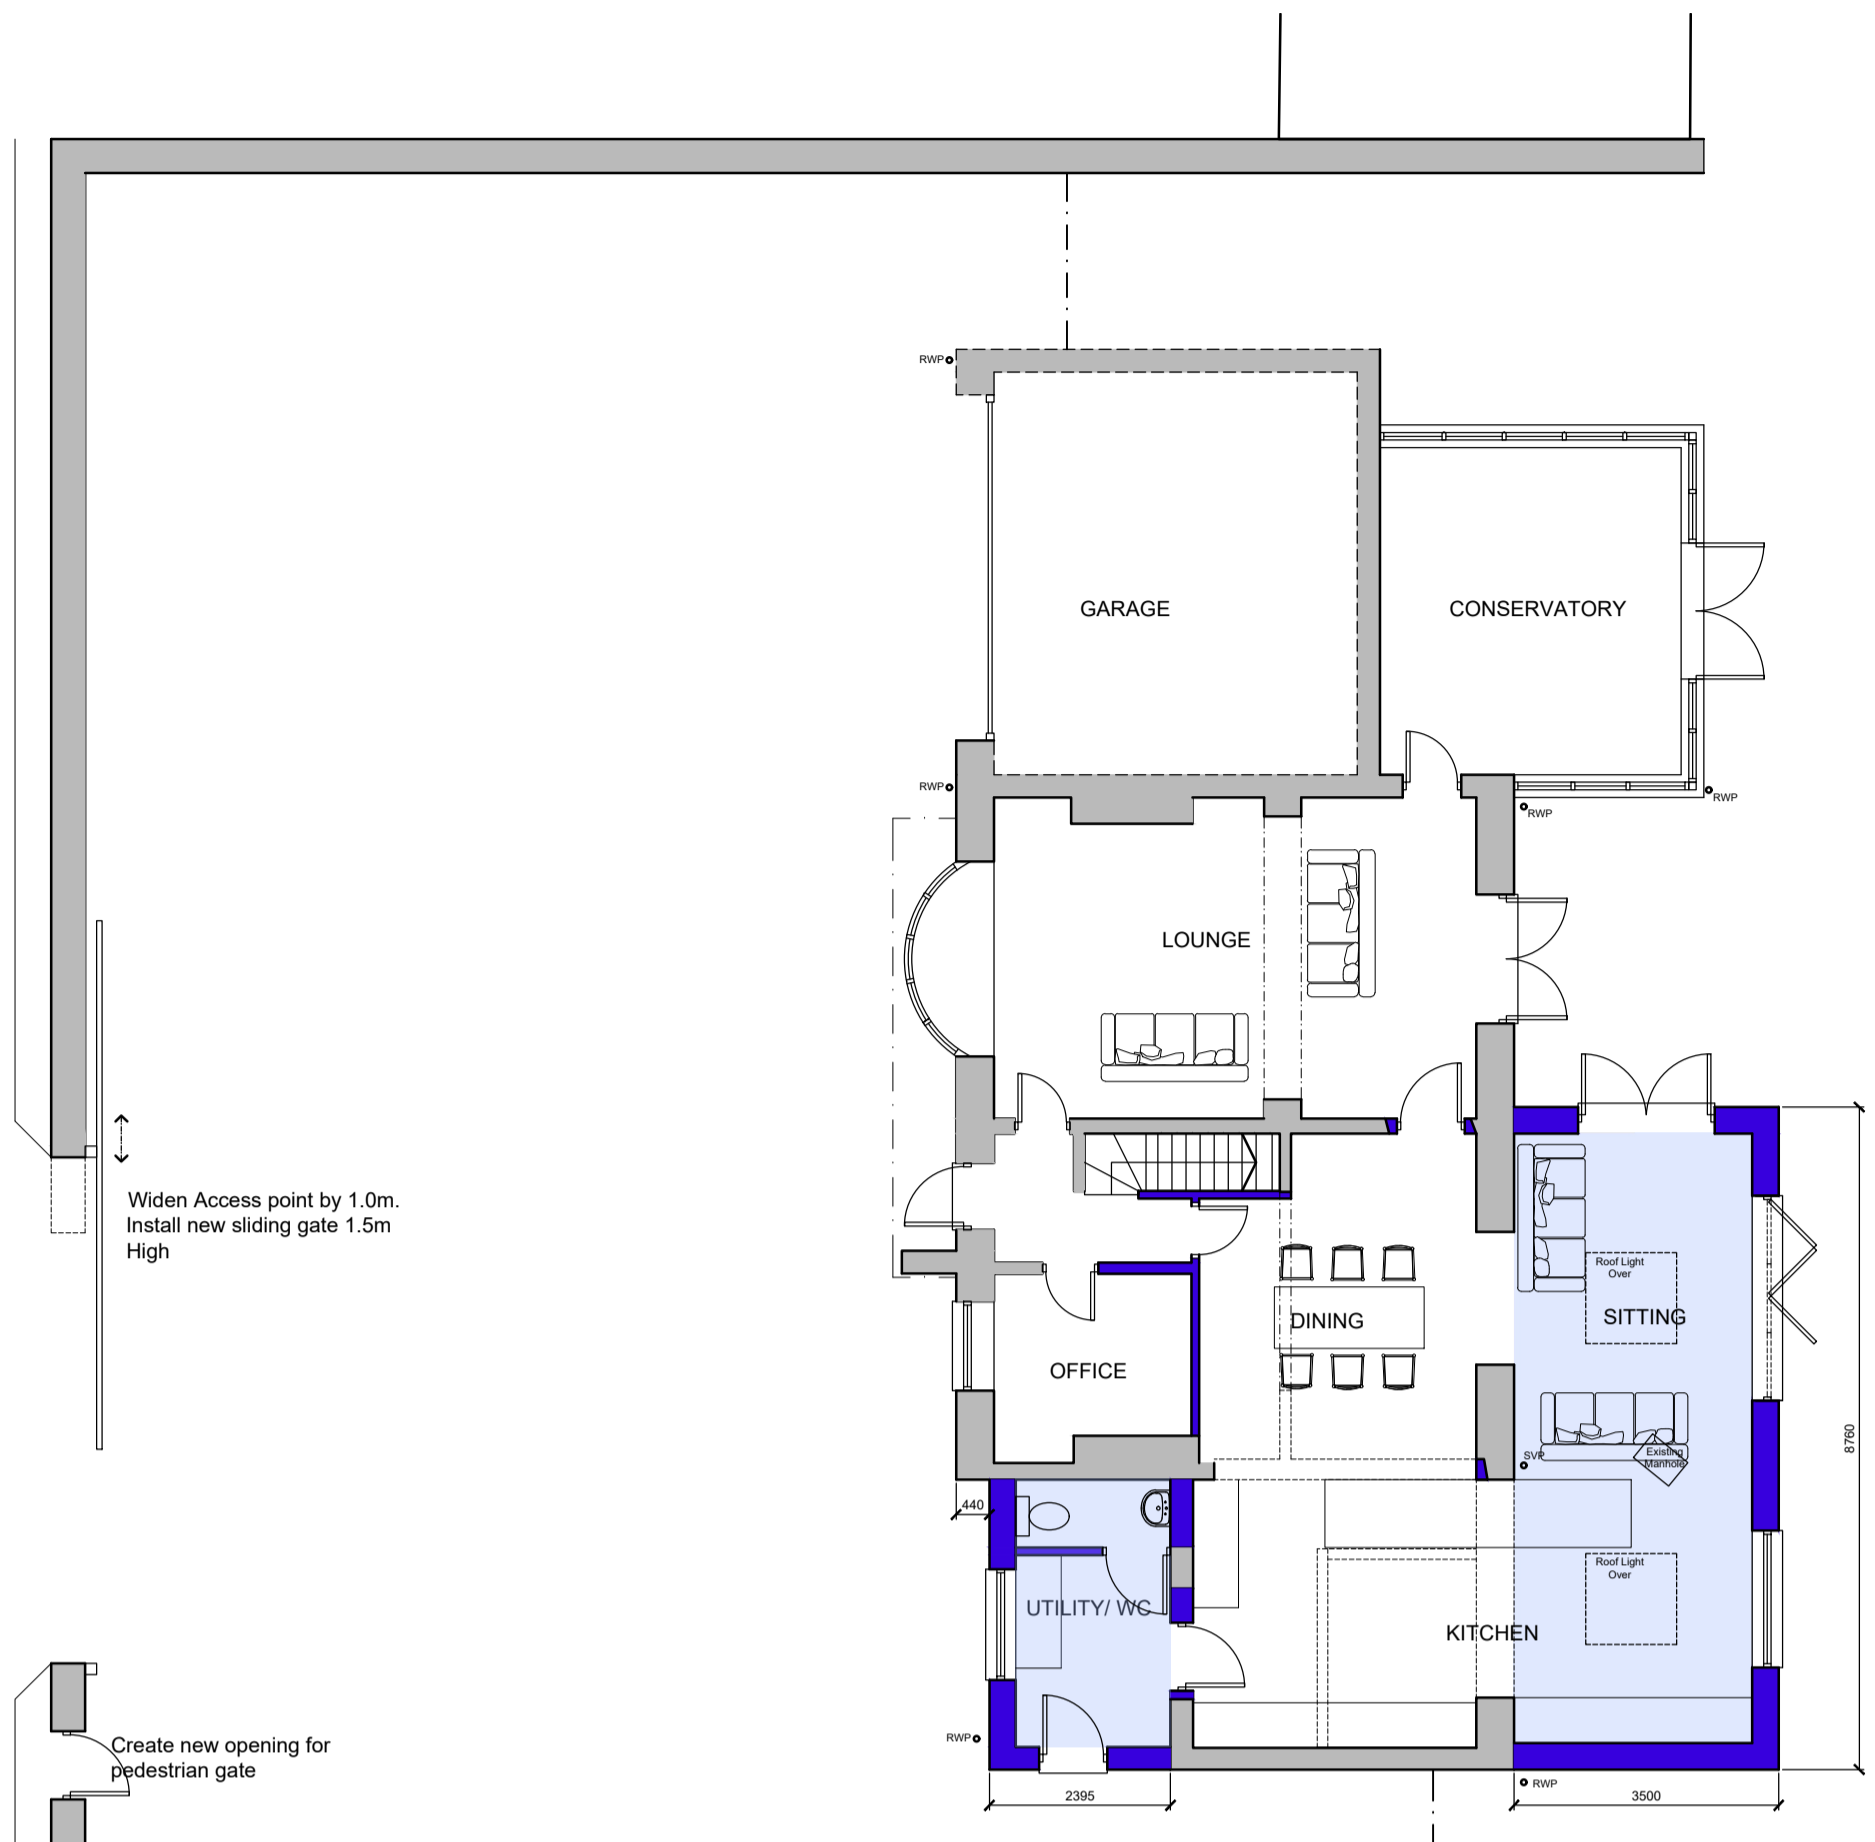




GROUND FLOOR PLAN

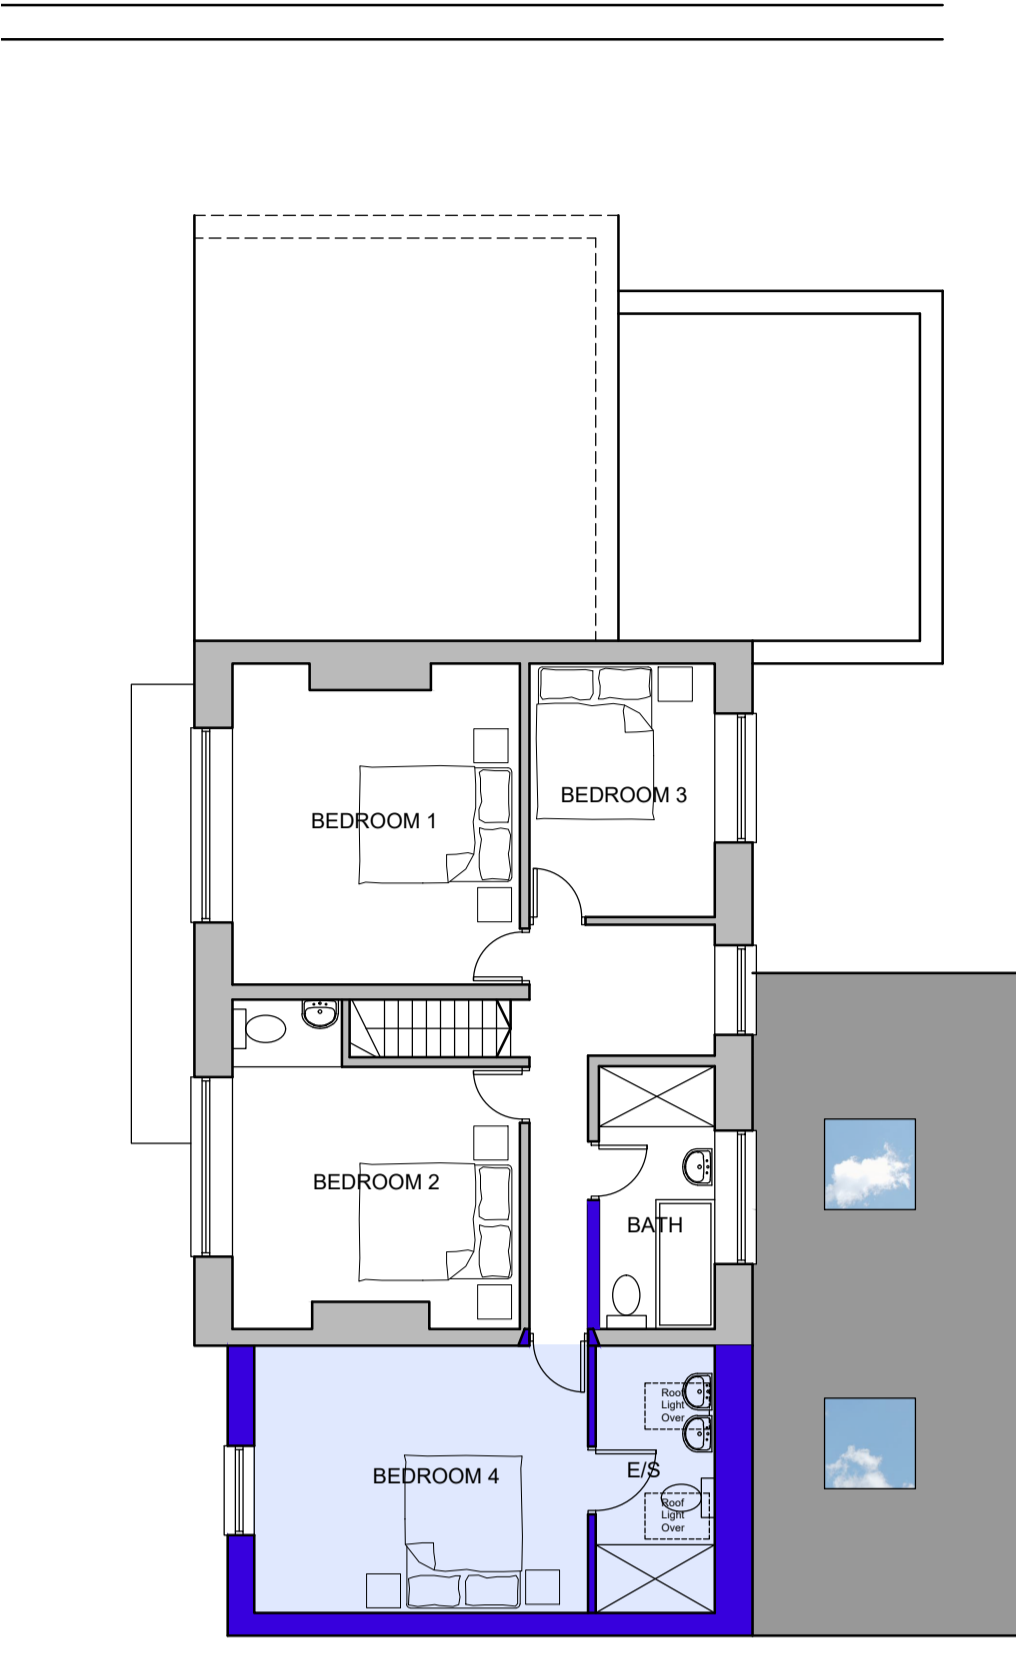

FIRST FLOOR PLAN

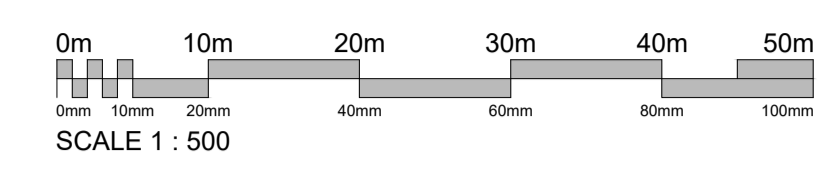


PROPOSED BLOCK PLAN 1:500

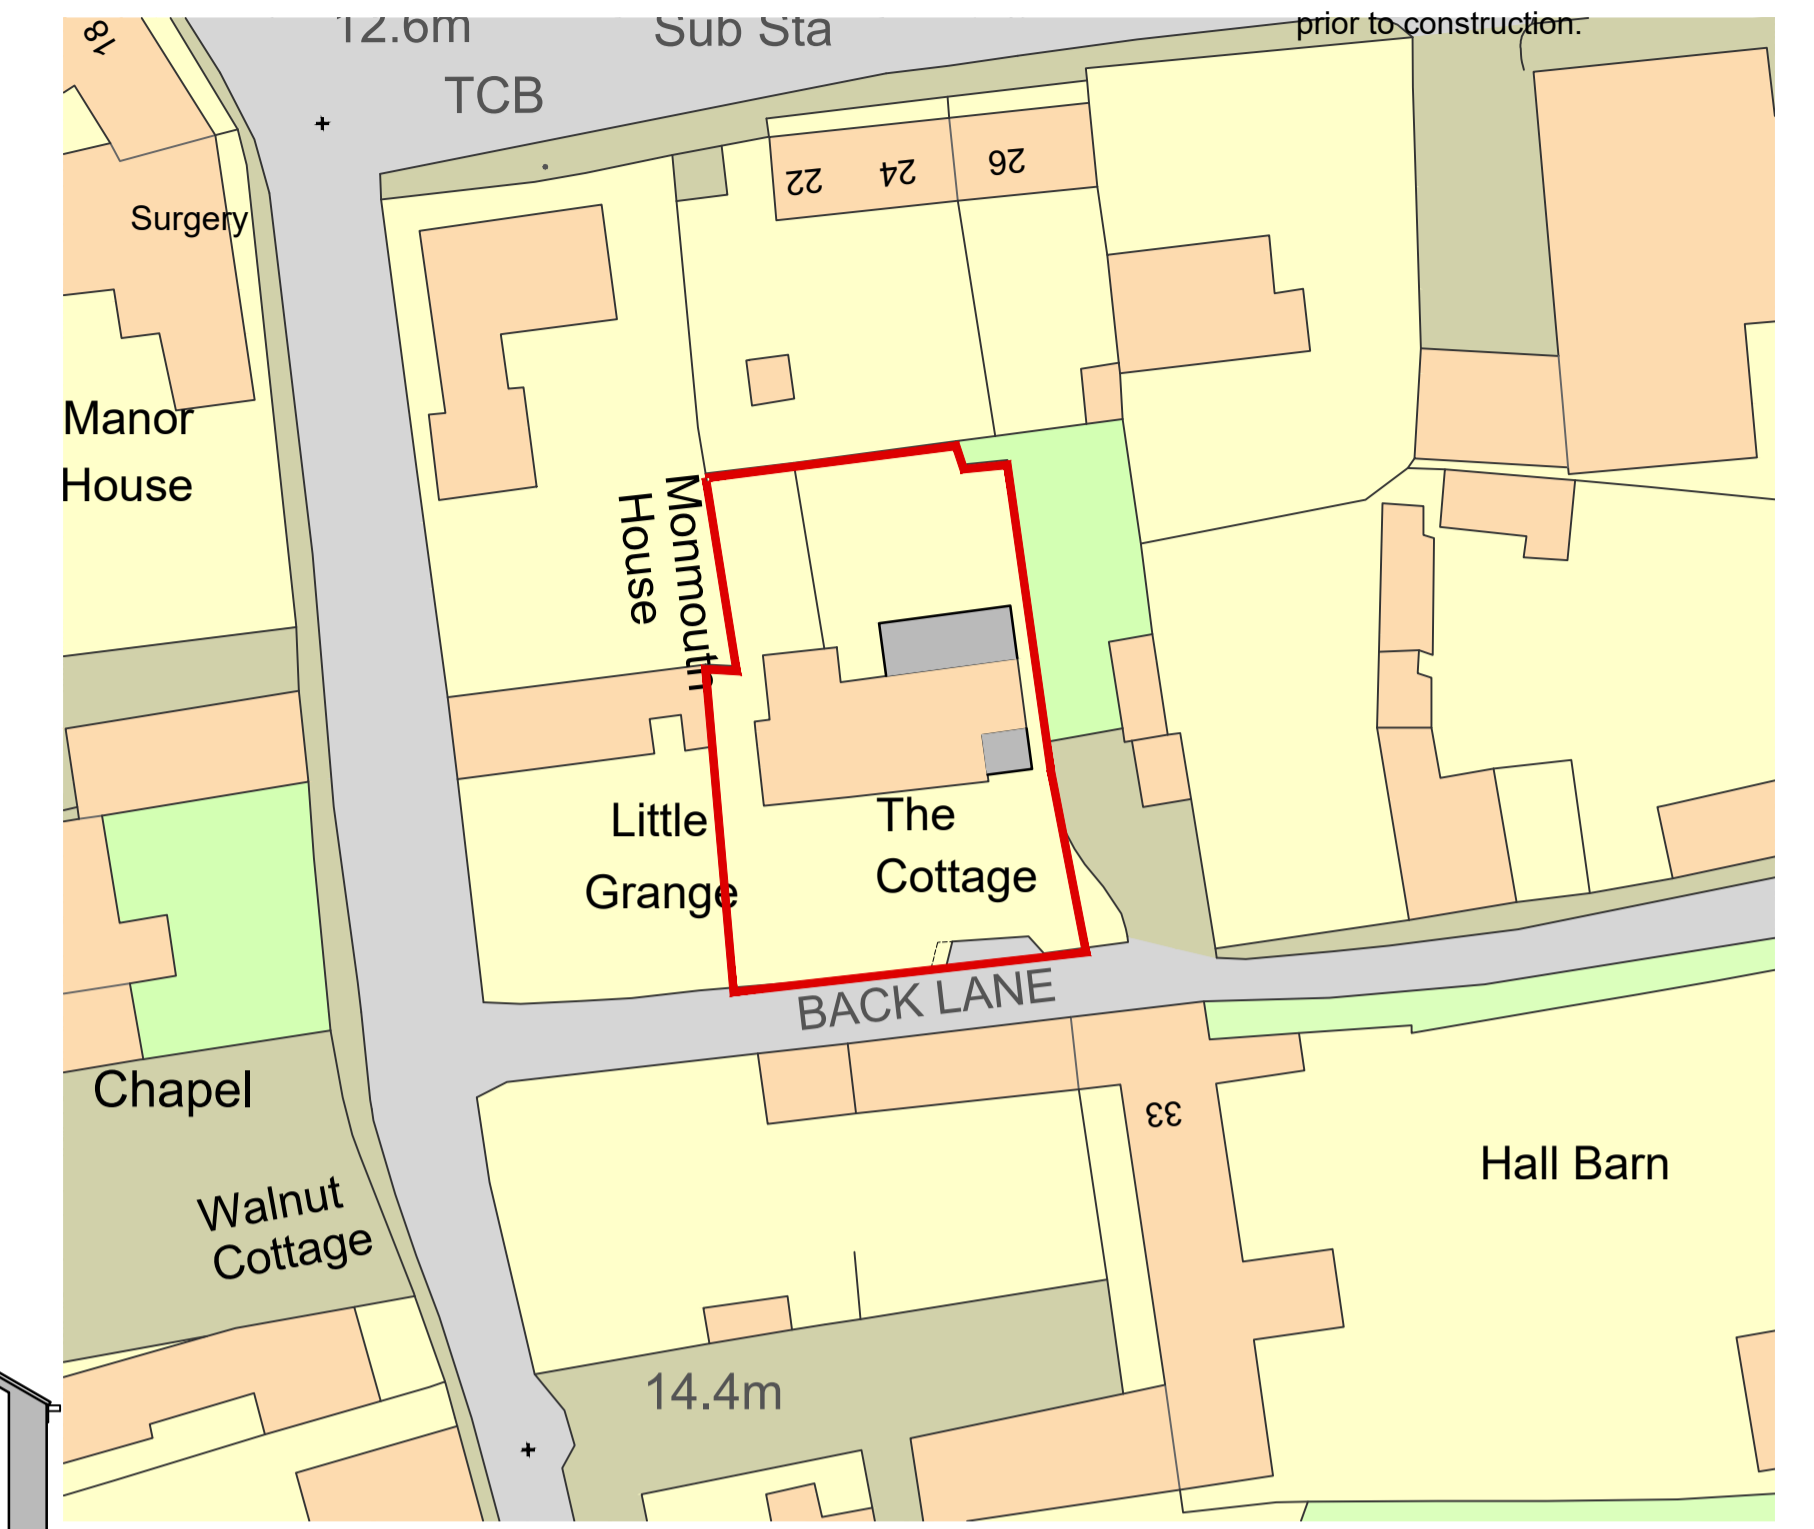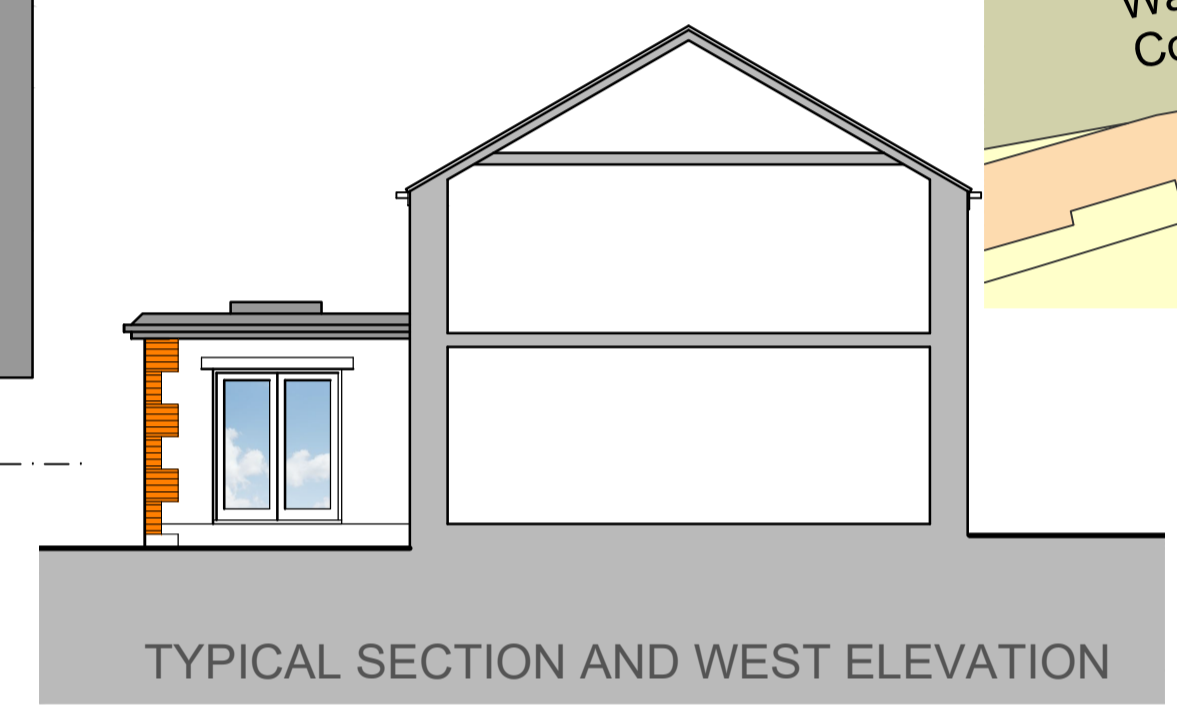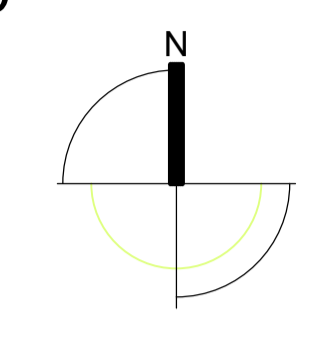

PROPOSED MATERIALS:

- Walls - Generally stone with red facing brick quoins and soldier course headers to match existing.
- Pitched Roof - Orange Clay Pantiles to match existing and surrounding area
- Windows and doors - Off - White UPVC
- Rainwater goods - Black UPVC
- Fascia and soffit - Black painted timber
- Roof Lights - Conservation type Velux

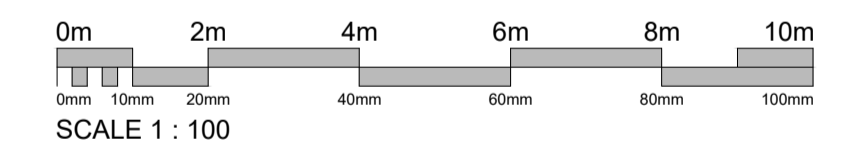

07/11/23 Rev 001 Block Plan updated as per planners request

NAME	MR AND MRS ANDERSON
PROJECT	WHITEGATES BACK LANE, HEIGHINGTON LINCOLN, LN4 1RH
TITLE	PROPOSALS
SCALE	1:100 @ A1
DATE	OCT 23
DRWG NO	002
REV	001



IMAGE OF FRONT ELEVATION

