




EXISTING BLOCK PLAN
SCALE - 1:200

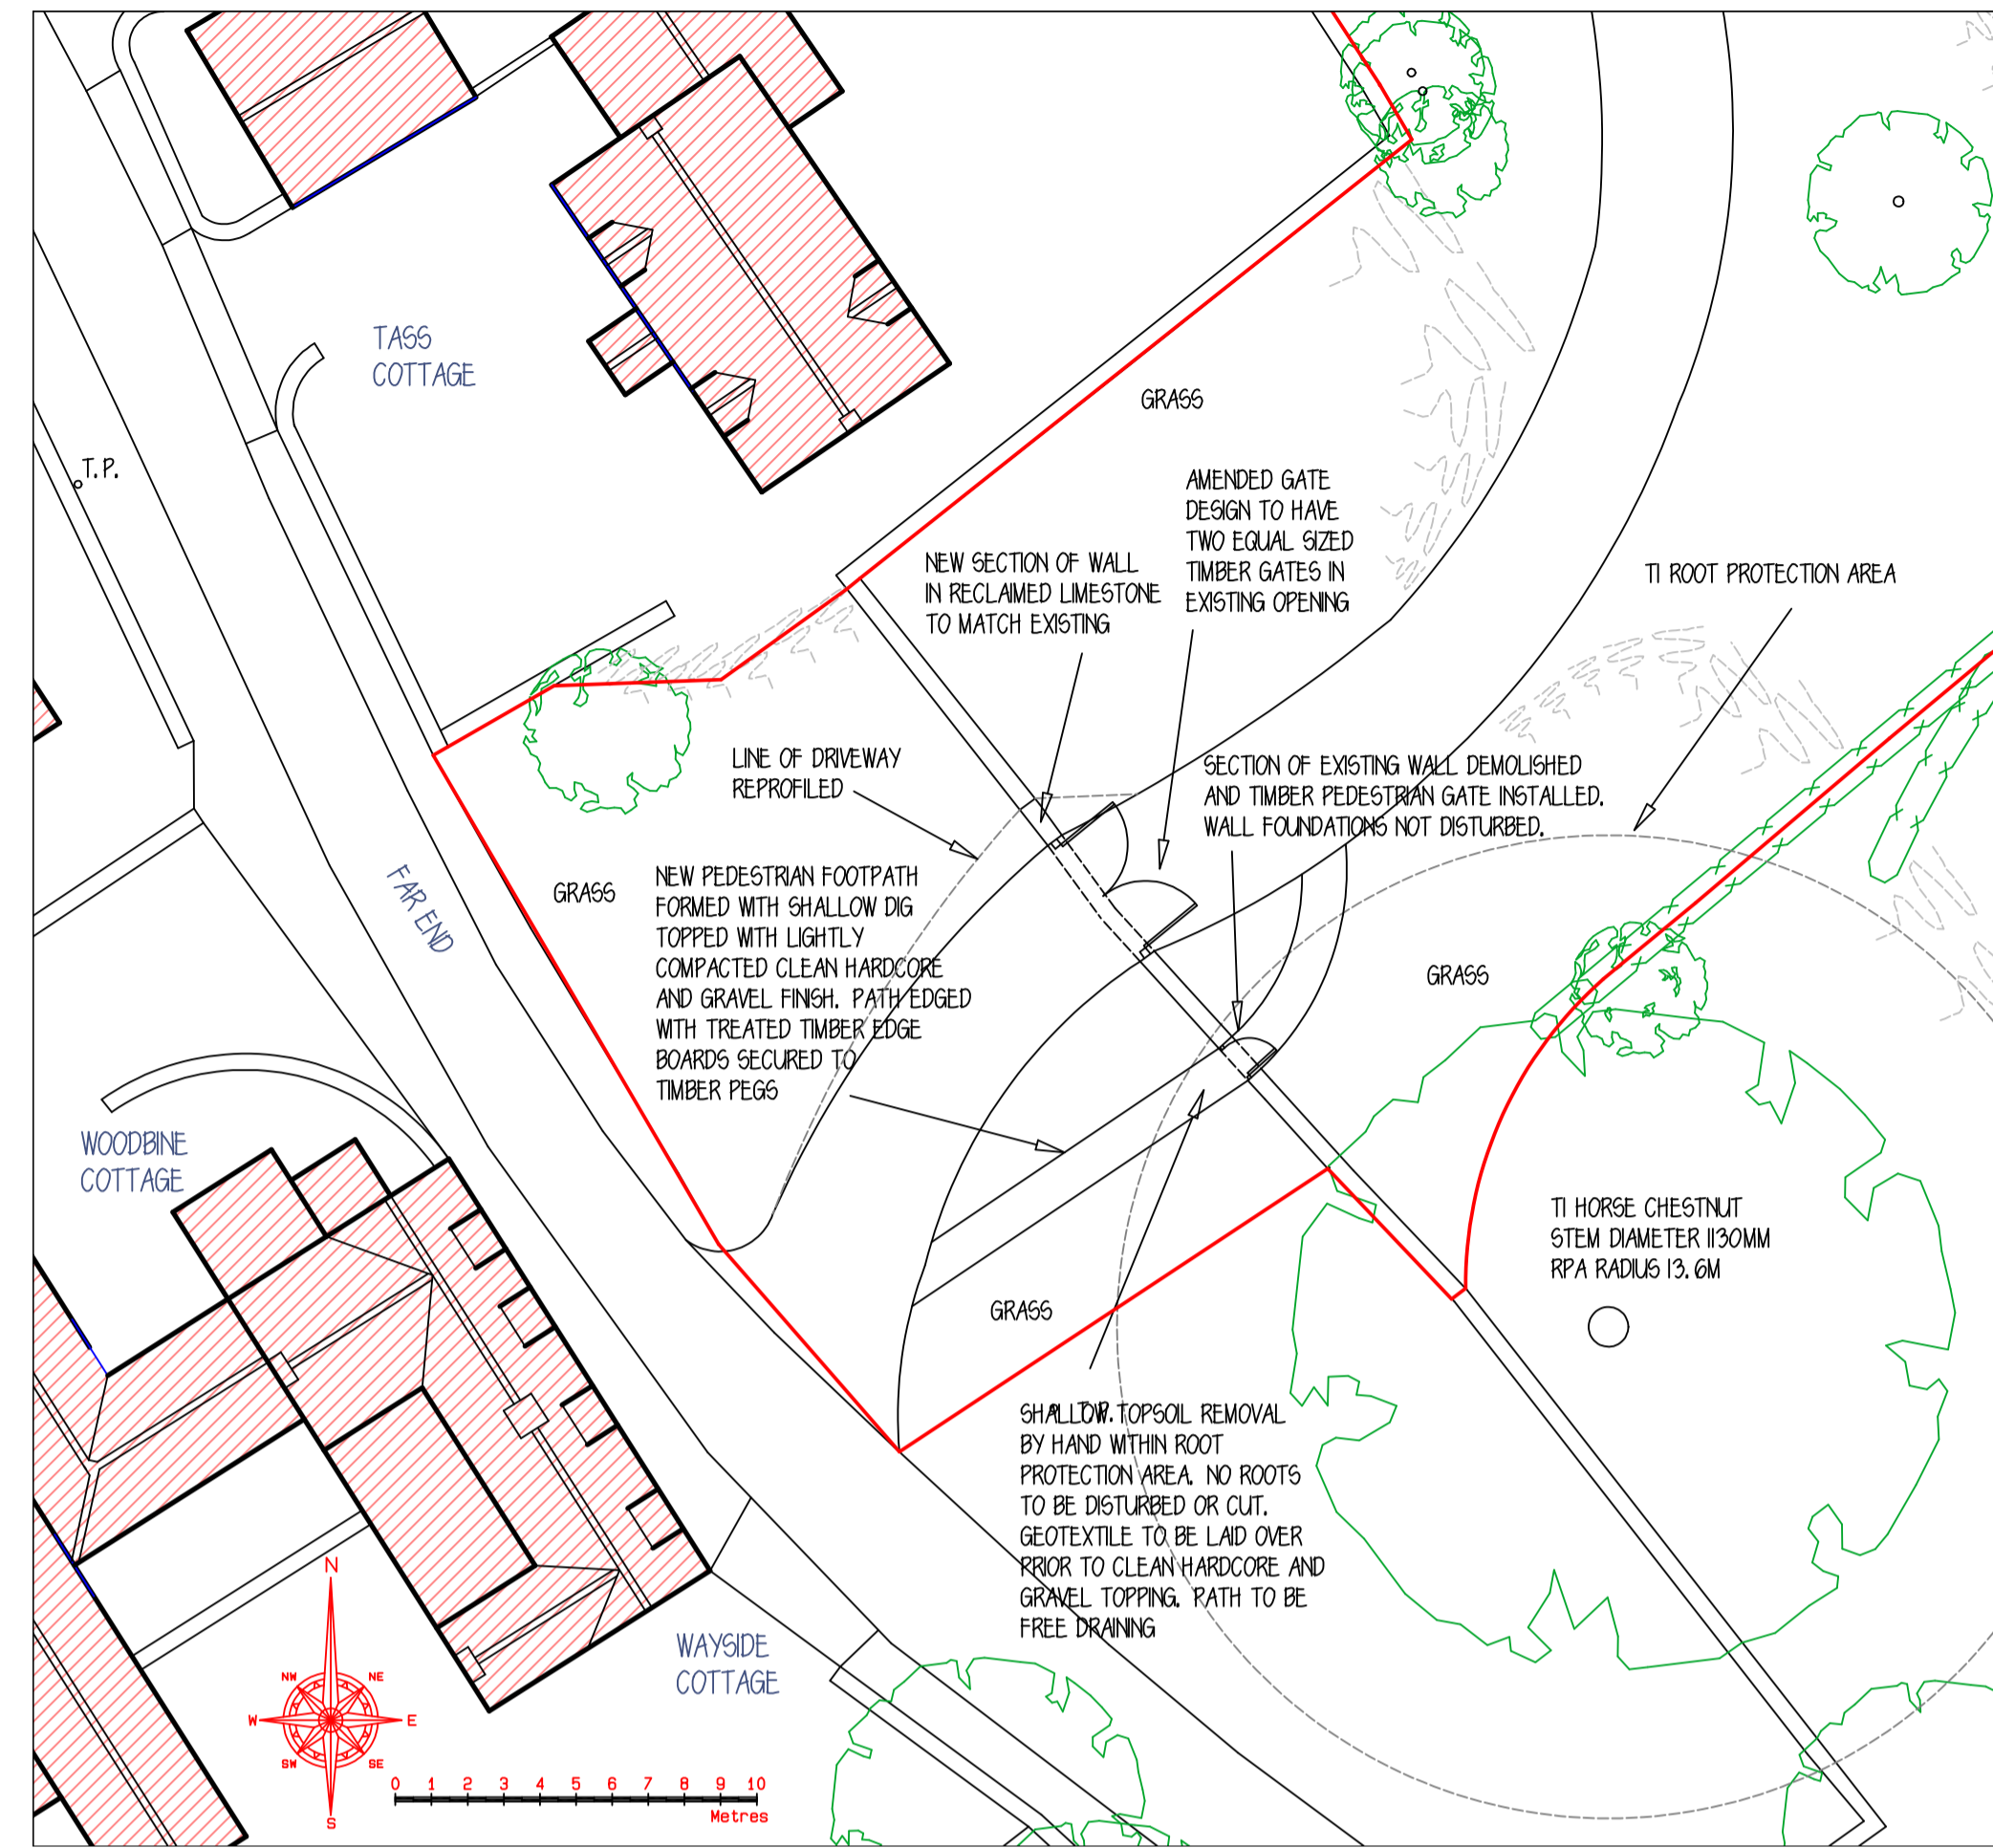


PROPOSED BLOCK PLAN
SCALE - 1:200

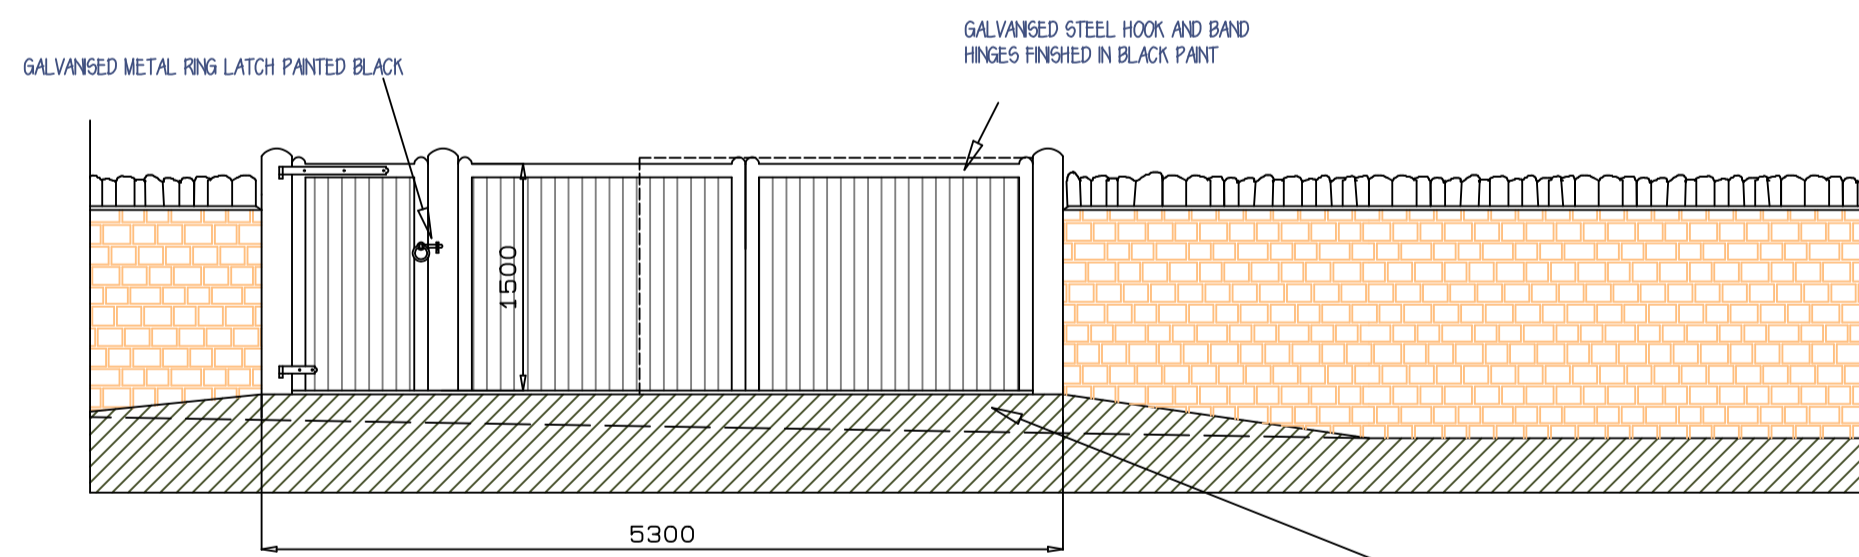


APPROVED WEST FACING GATE ELEVATION (16/1414/FUL AND 18/1341/VARCON)
SCALE - 1:50

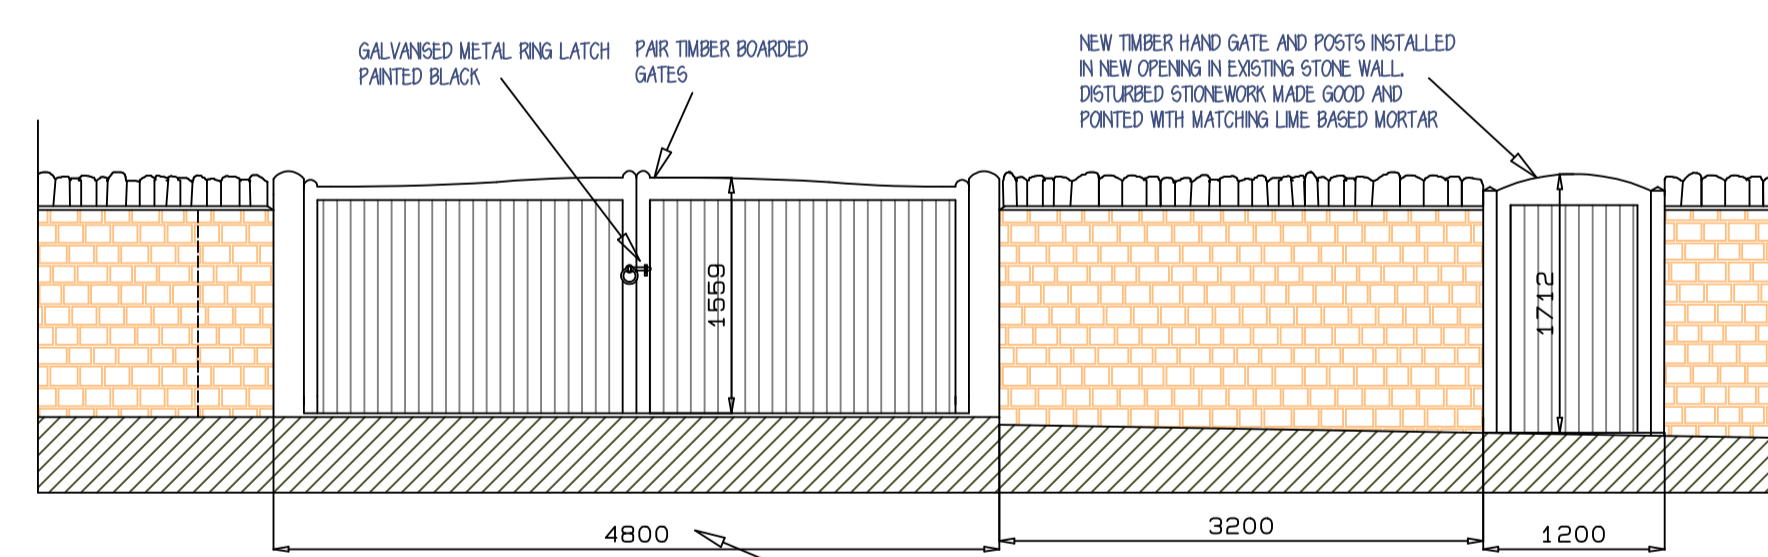

PROPOSED WEST FACING GATE ELEVATION
SCALE - 1:50

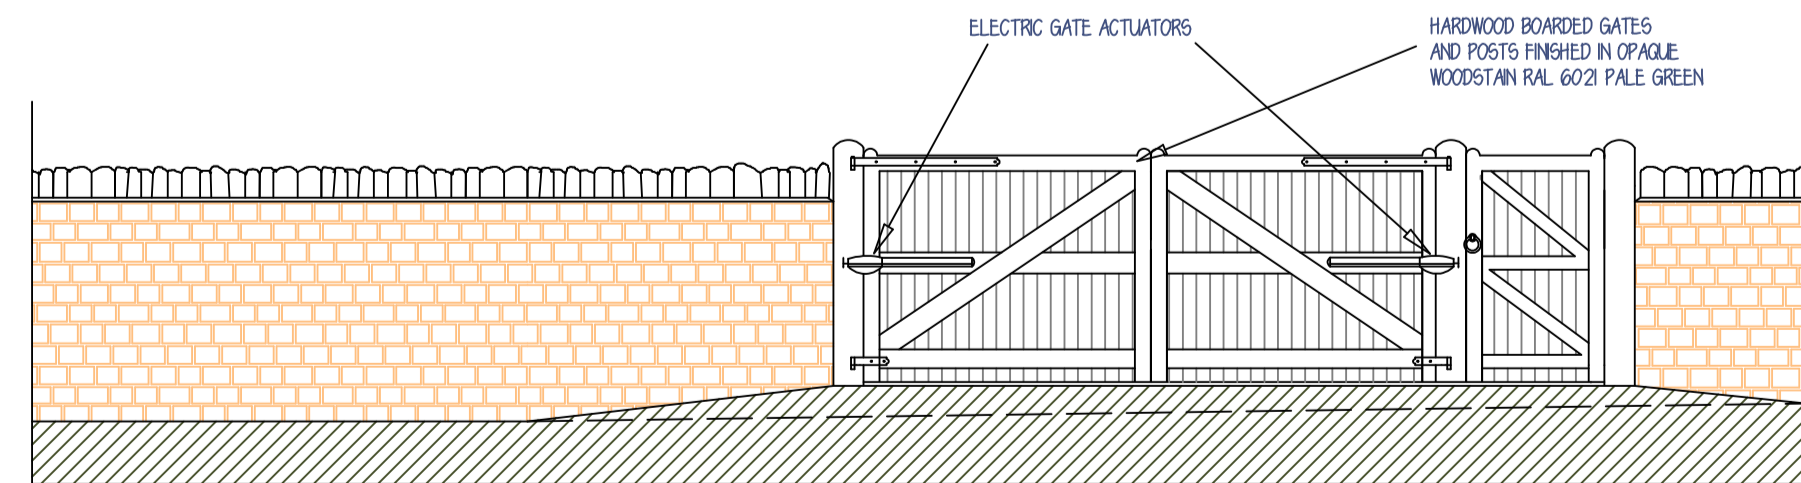

APPROVED EAST FACING GATE ELEVATION
SCALE - 1:50

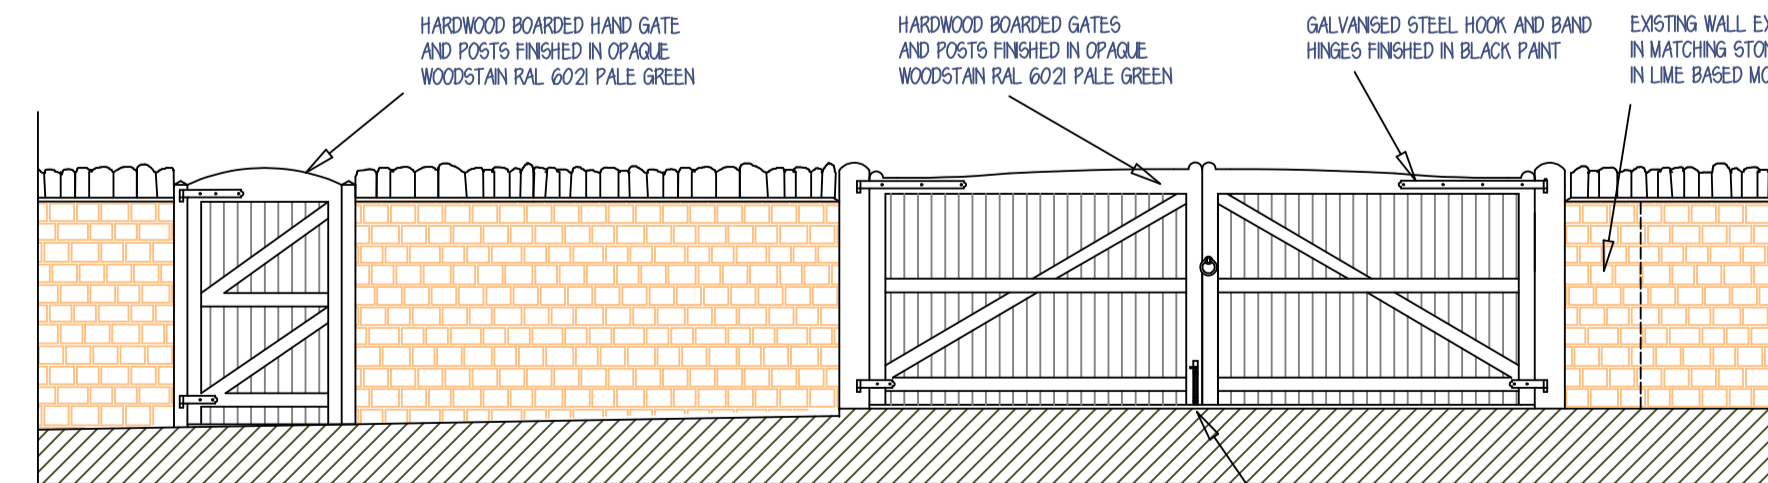

PROPOSED EAST FACING GATE ELEVATION
SCALE - 1:50

This drawing and design is copyright and must not be reproduced in part or in whole without prior written consent. Contractors must verify all dimensions on site. Do not scale plans.

Revisions -

Project - NEW HAND GATE AND DRIVE ACCESS ALTERATIONS LANGFORD COTTAGE, FAR END, BOOTHBY GRAFFOE.
Client - FOR A. OVERTON

Drawing - BLOCK PLANS AND PROPOSALS SHEET

Scale - 1:200 AND 1:50

Date - 03/11/2023

Plan No - LC/BG/01

Sheet - A1