


Front (south east)

Side (north east)

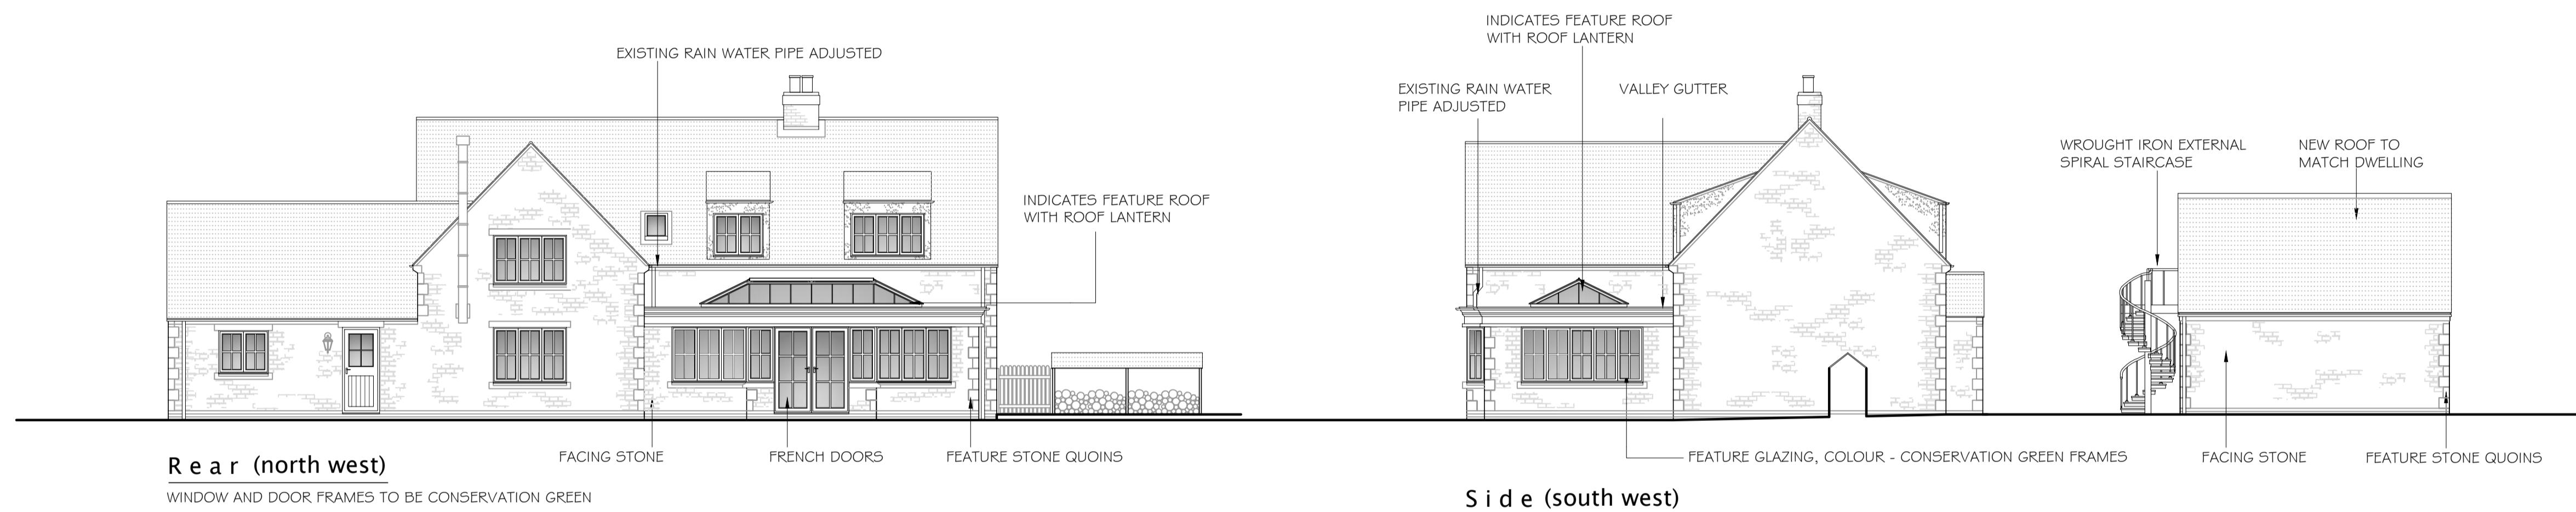

Rear (north west)

Side (south west)

Proposed Elevations (scale 1:100)

Revision	Amendment	Date
A	Spiral Staircase added to garage	11/23



Proposed Visuals (n.t.s)



Proposed Internal Visual (n.t.s)

Client:

Project:
Proposed Extensions and Alterations
Farners Cottage
Hacey Road, Newton
Lincolnshire

Dwg Title:
Proposed Elevations and Visuals

Dwg No. 223029-04A
Scale 1:50
Date 11/22

Rick Smith Design
Architectural Design Consultancy

Ardent House, 18 Eastgate
Sleaford, Lincolnshire NG34 7DP
Tel: 01529 414363 or 07786 838788
e-mail: rick@ricksmithdesign.com