




NOTE:
 No dimensions should be scaled from this drawing.
 This is a certified original of the plan referred to in the application.
 DATED:
 SIGNED:
 _____ for ARENA ARCHITECTS

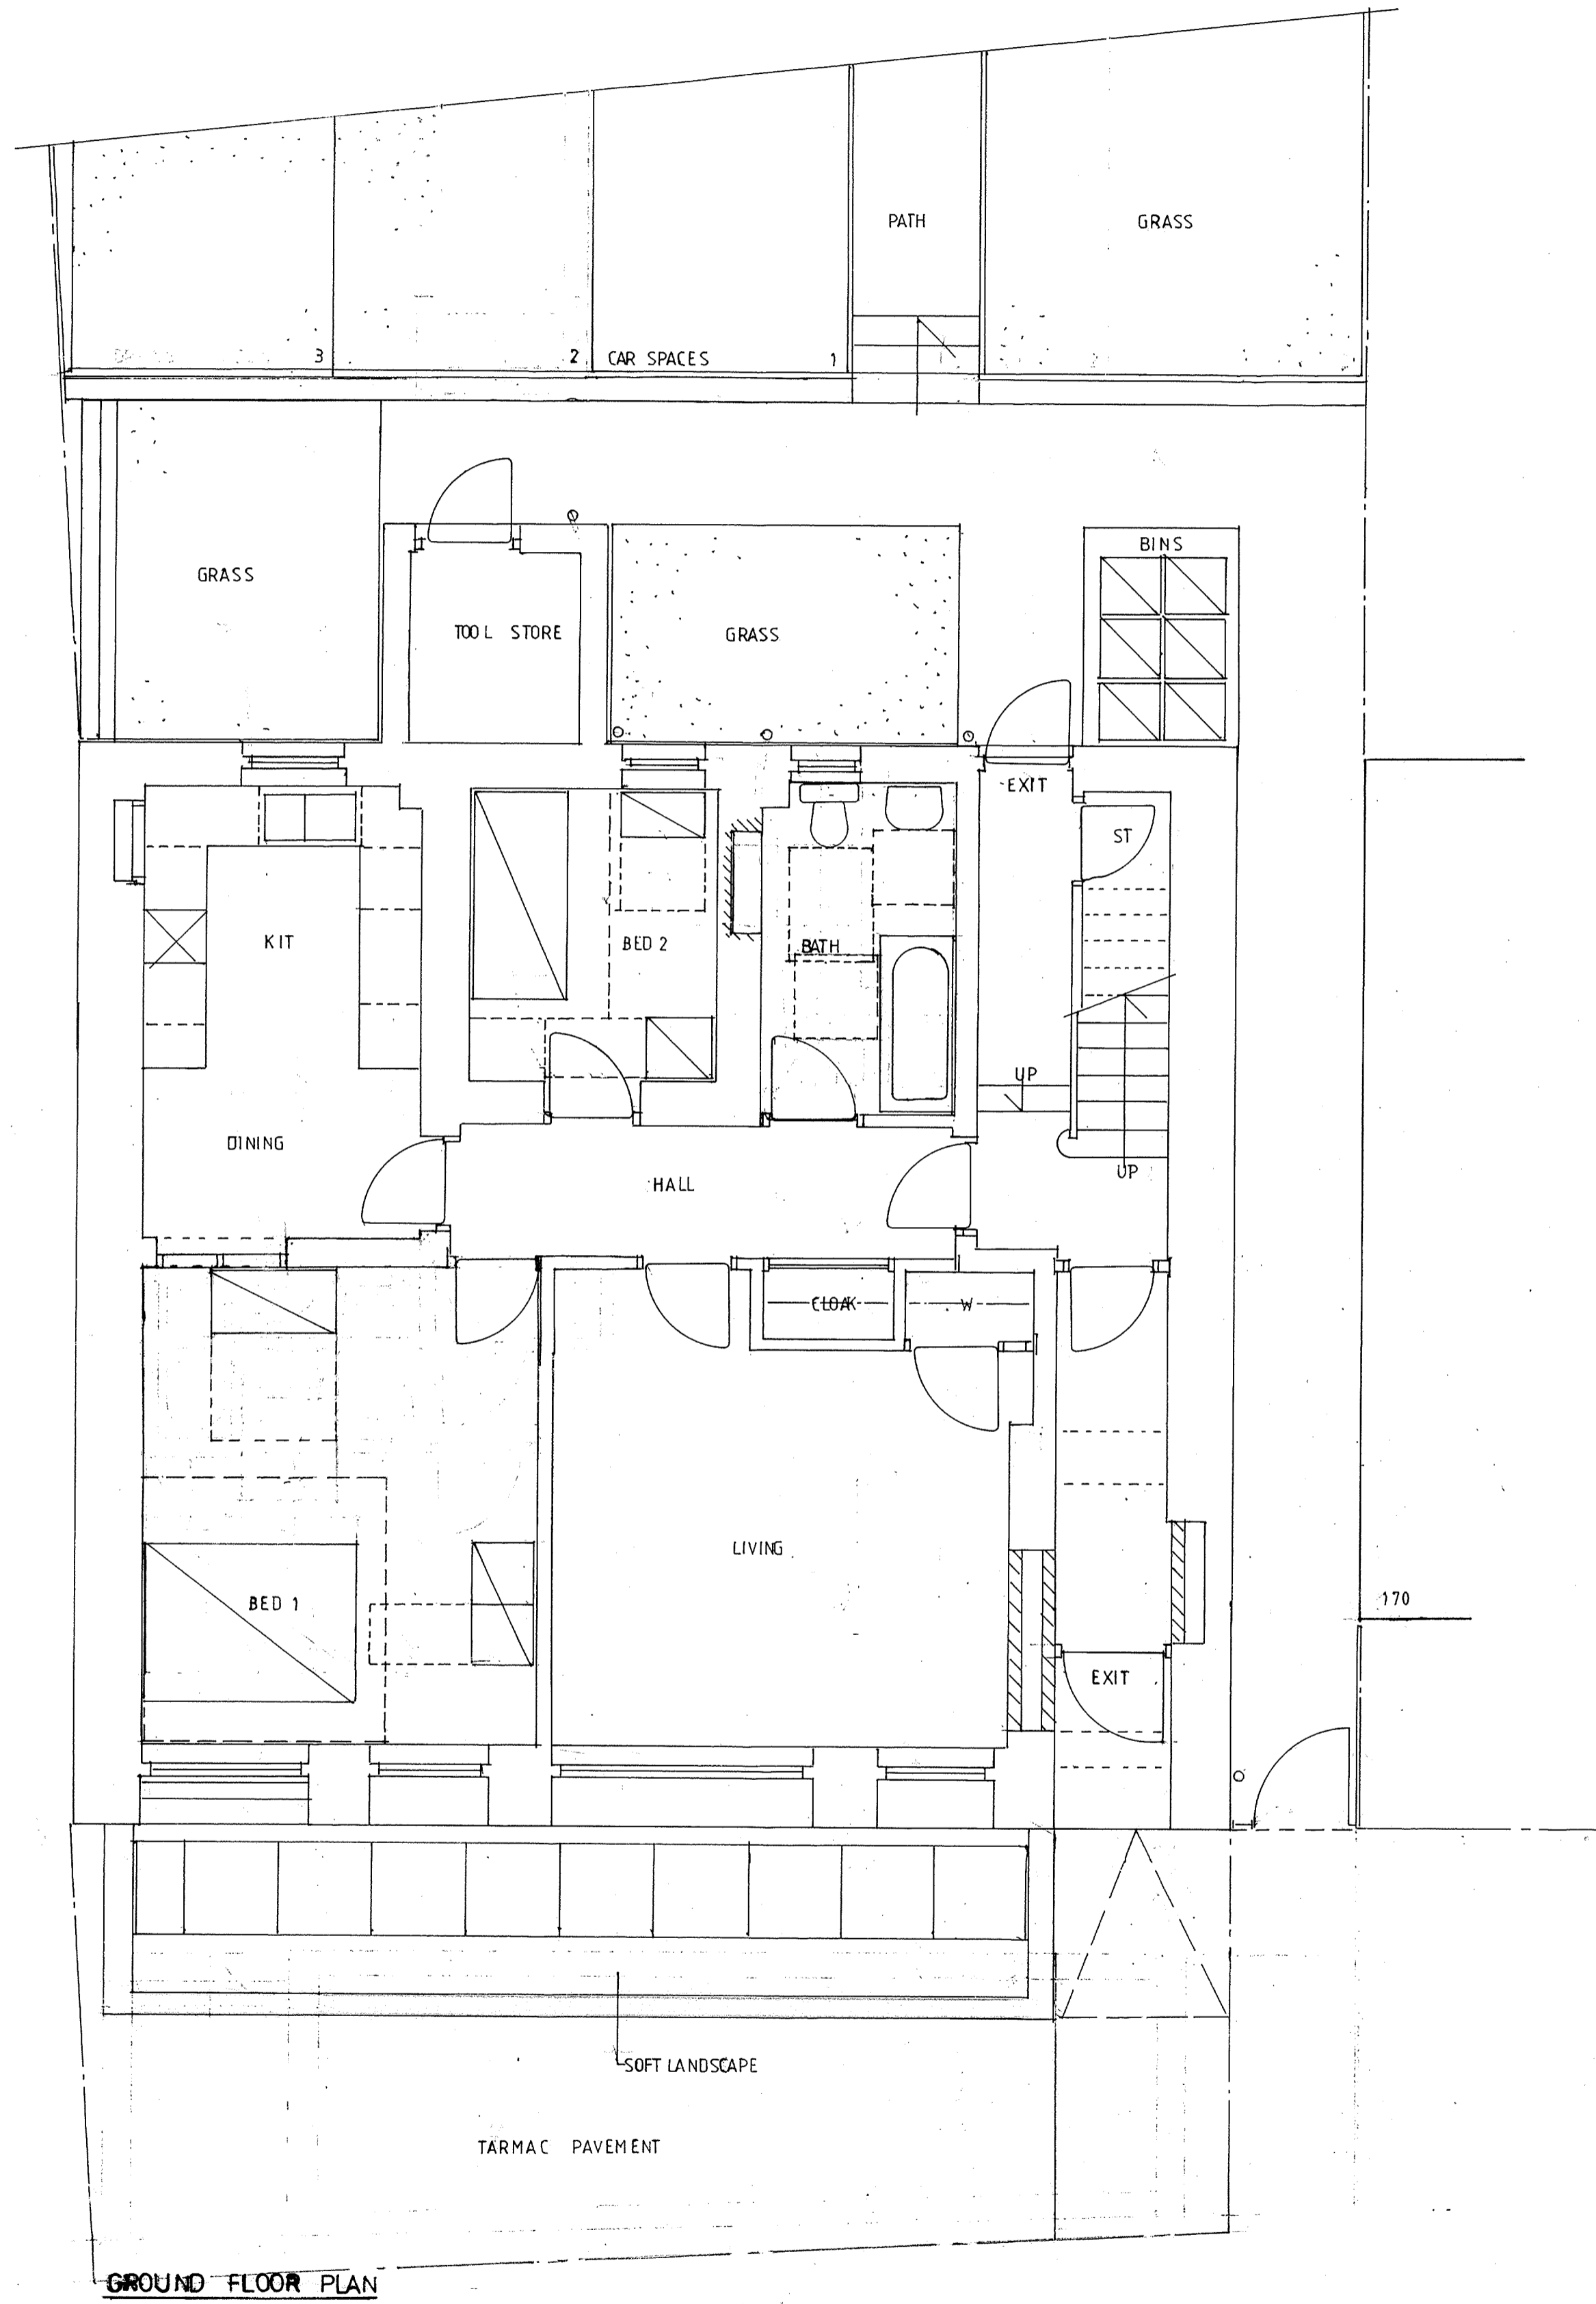

GROUND FLOOR PLAN

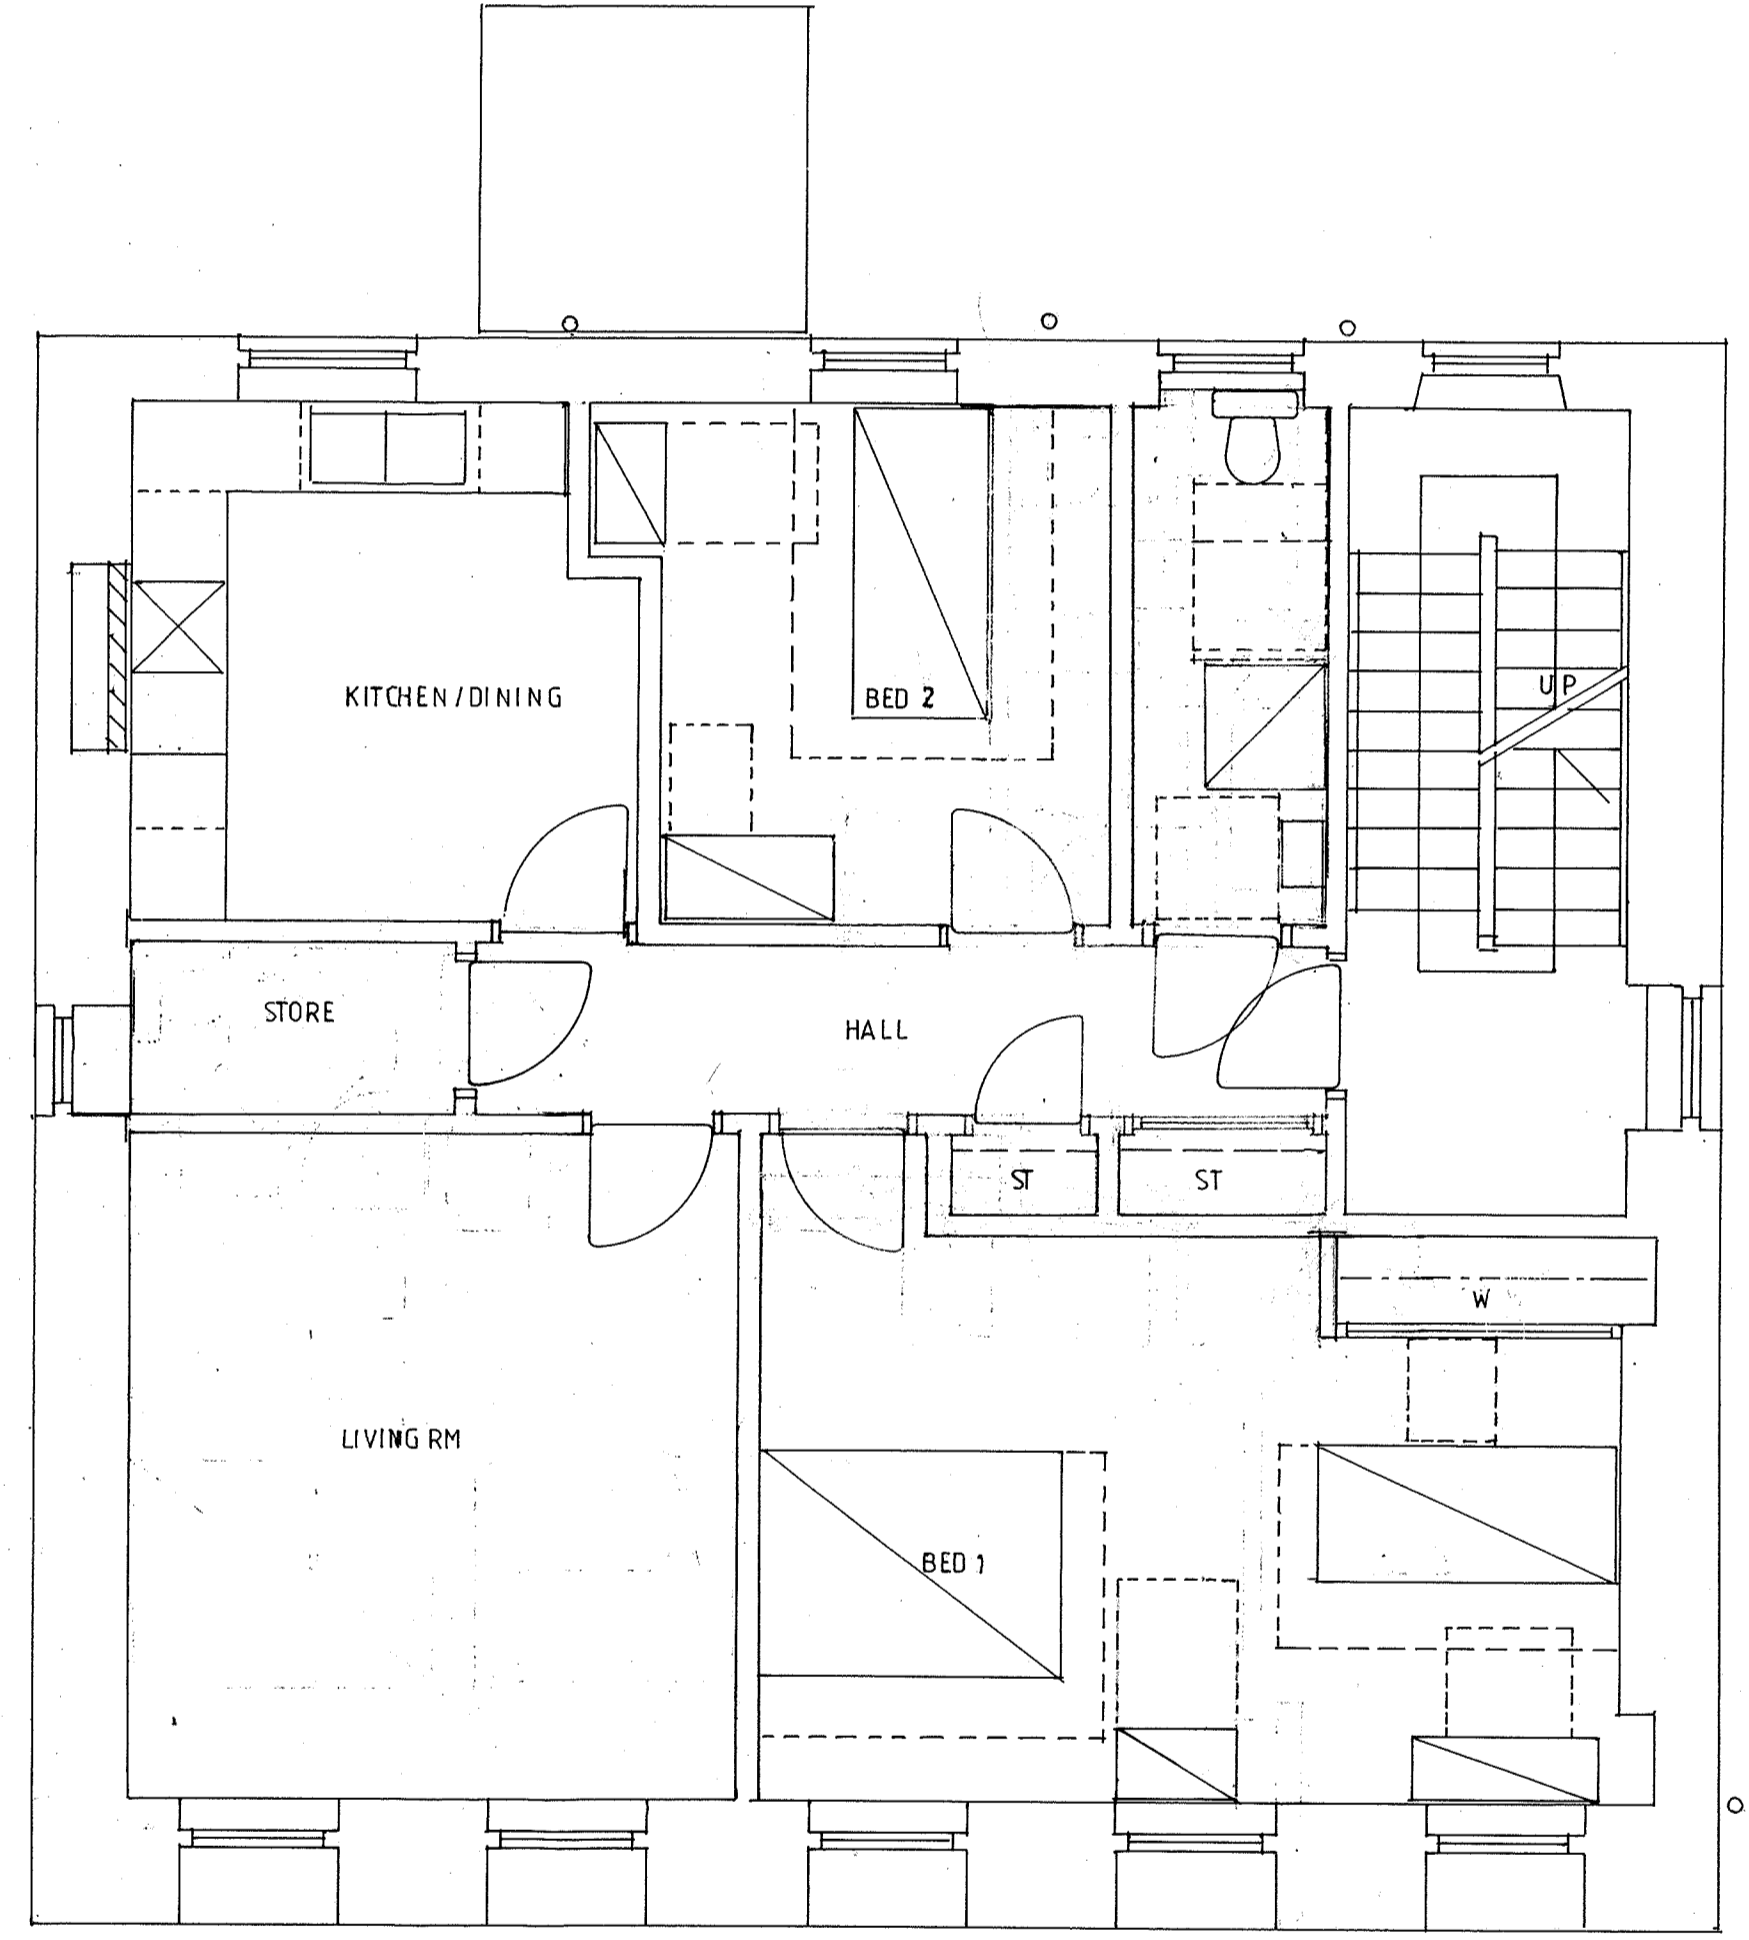

FIRST FLOOR PLAN

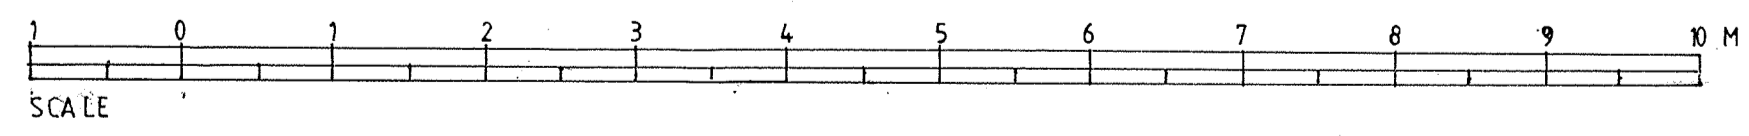

Revisions:

Client
MR. MUHAMMED MAQBOOL

Project
ALTERATIONS AND CHANGE OF USE TO FORM 3 FLATS AT 172 STATION ROAD, SHOTTS.

Drawing Date
PROPOSED NOV. 2023

Scale
PLANS 1 / 50

