


Location Plan 1:1250

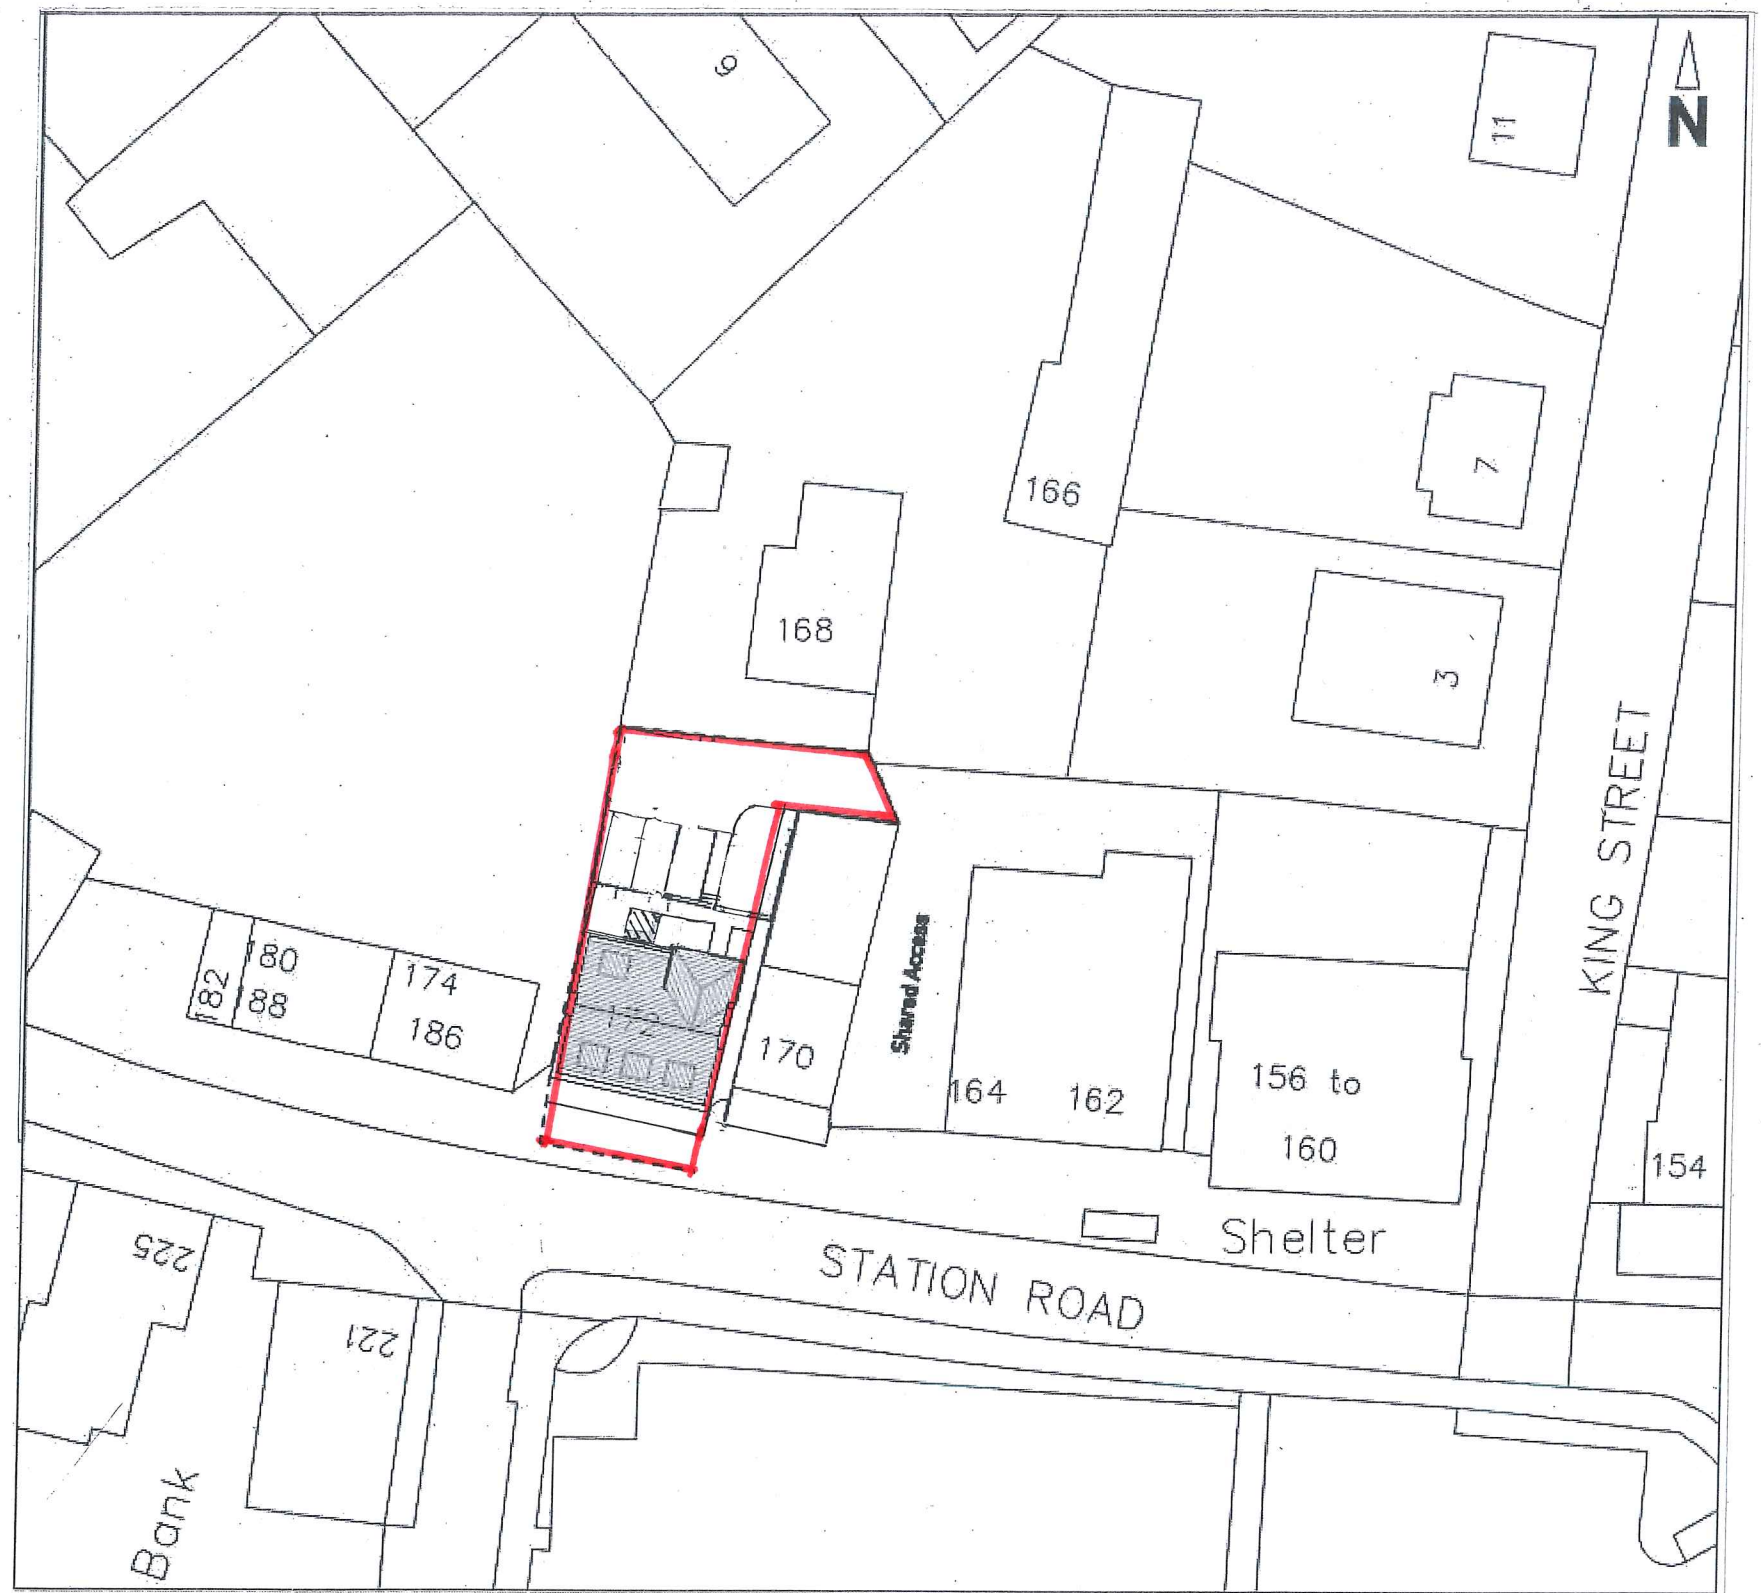

Site (Block) Plan 1:500