



ROOF PLAN

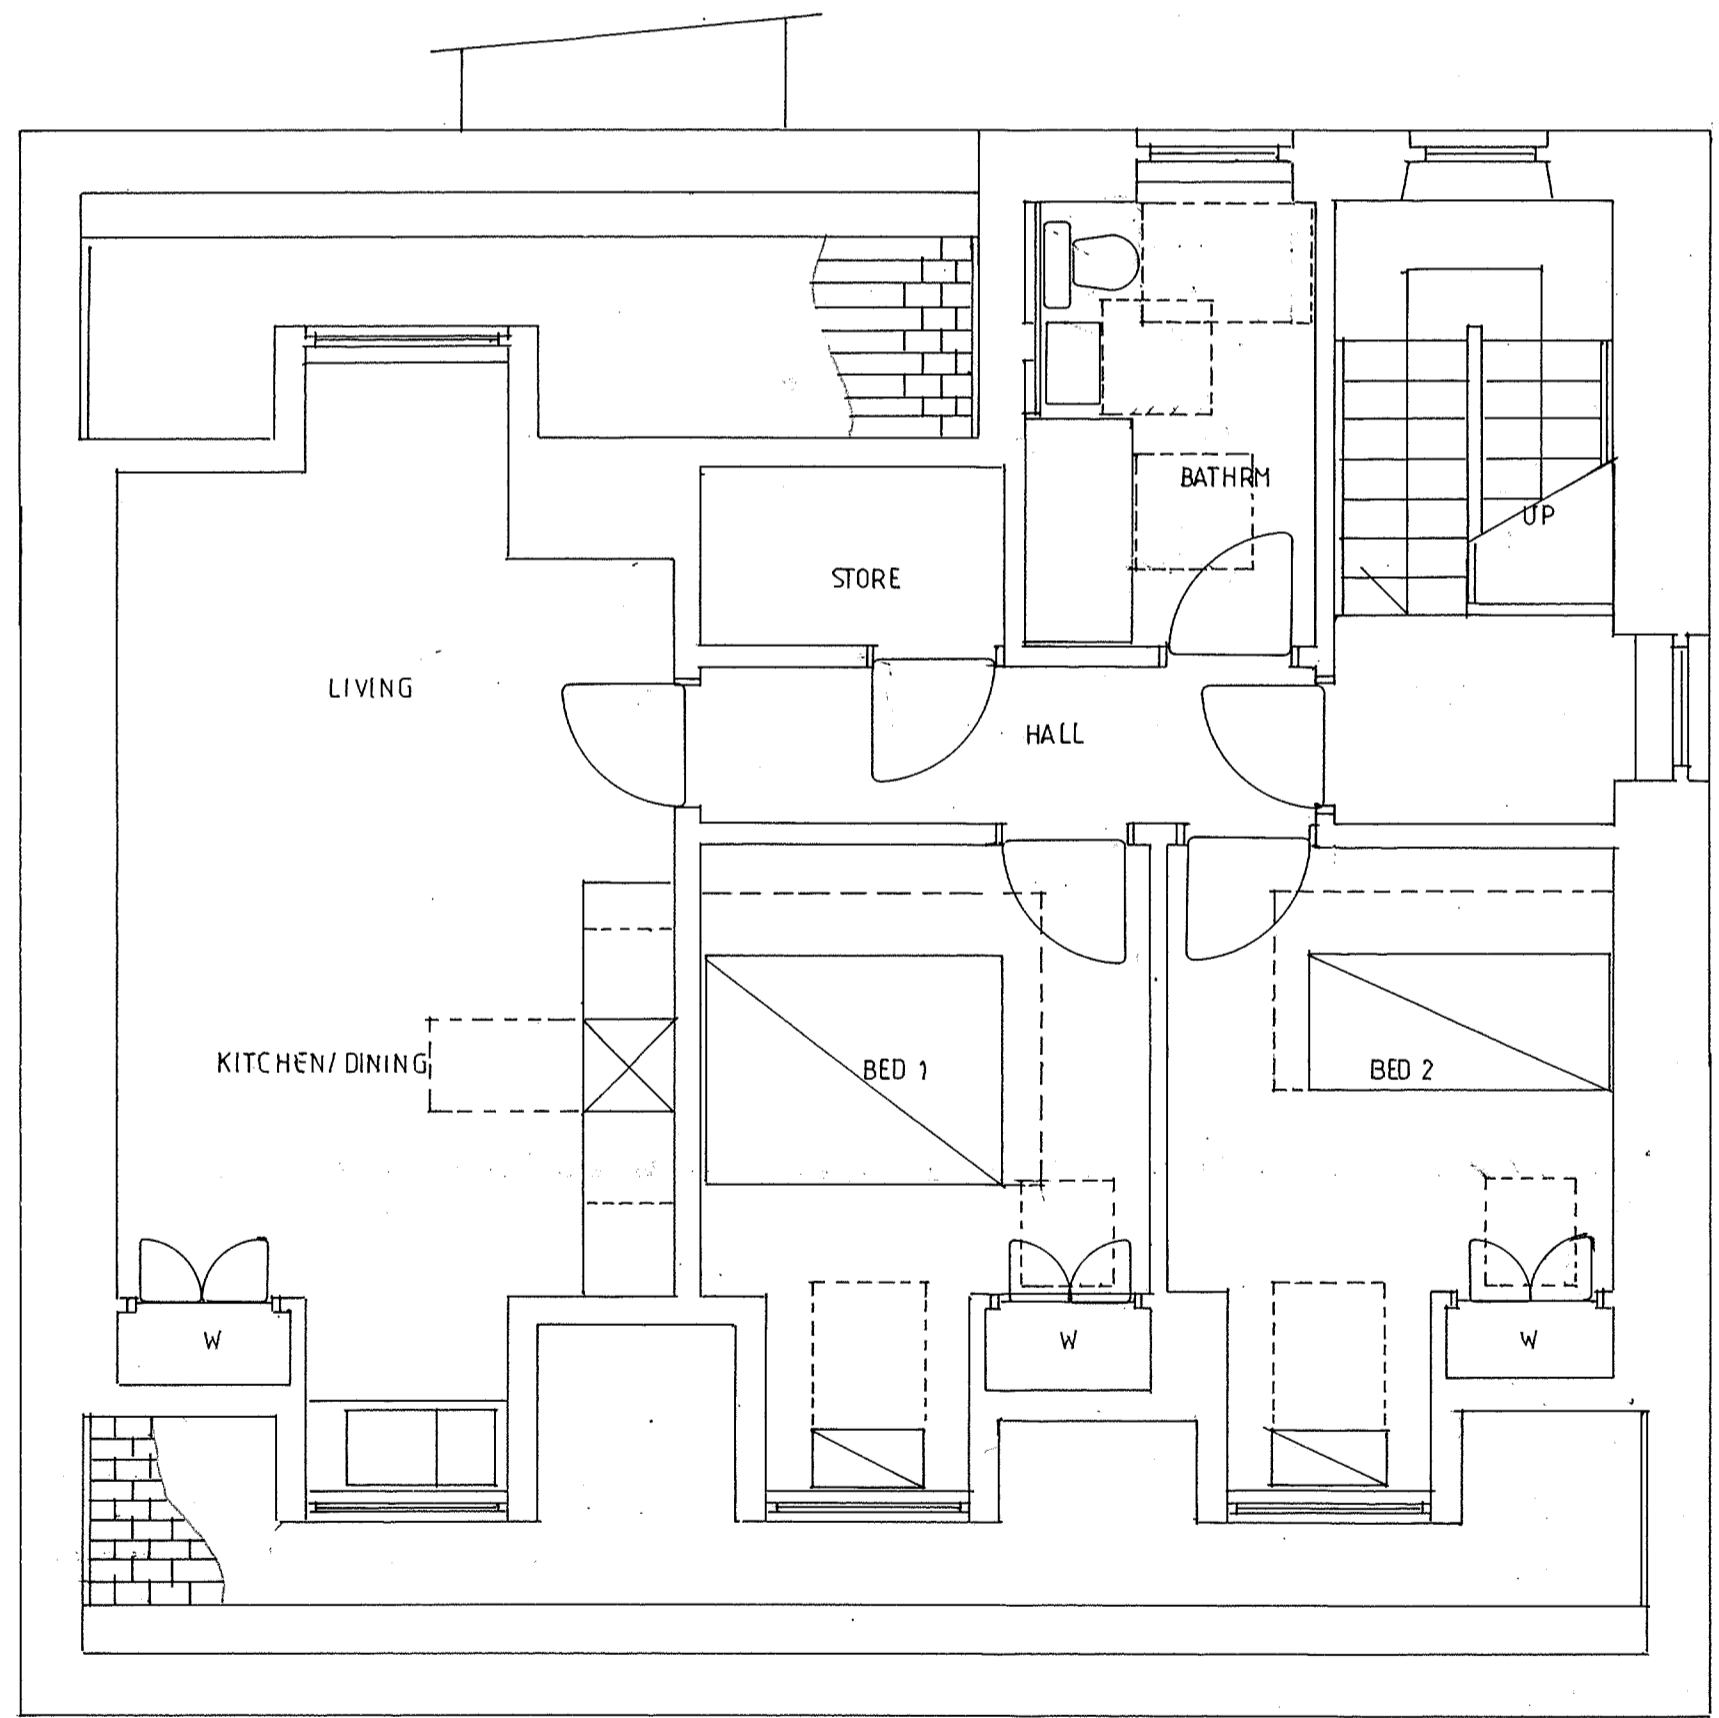


SECOND FLOOR PLAN

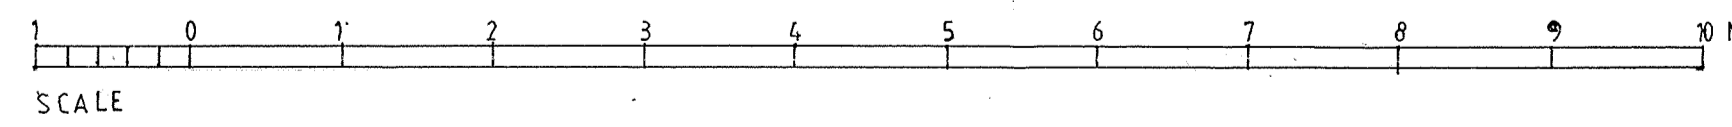

PROPOSED BLOCK PLAN

STATION ROAD

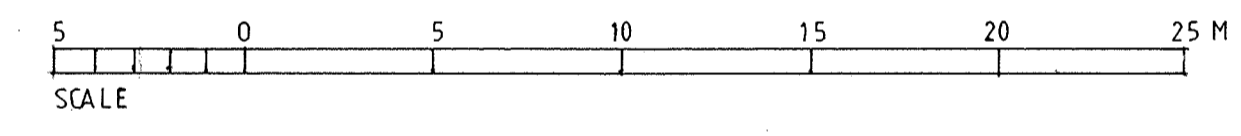

NOTE:
 No dimensions should be scaled from this drawing.
 This is a certified original of the plan referred to in the application.
 DATED:
 SIGNED: _____
 for ARENA ARCHITECTS

Revisions:

Client
MR. MUHAMMED MAQBOL

Project
ALTERATIONS AND CHANGE OF USE TO FORM 3 FLATS AT 172 STATION ROAD, SHOTTS.

Drawing Date
PROPOSED PLANS NOV. 2023

AND Scale
BLOCK PLAN 1 / 50'200

Arena
 ARENA ARCHITECTS
 37 HIGH BARHOLM
 KILBARCHAN
 RENFREWSHIRE PA10 2EG
 TEL: 01505 706699