


Further Architectural or Engineering Details may be required for construction and site works. If in doubt ASK!

DO NOT SCALE FROM THESE DRAWINGS. If in doubt ASK! Refer your query back to the Architect or appropriate design team member.


These Drawings are to be read strictly in accordance with any and all other appropriate drawing and specifications associated with the project.

Scale 1:1250
0m 20m 30m 100m


Scale 1:500
0m 10m 20m 30m 40m 50m

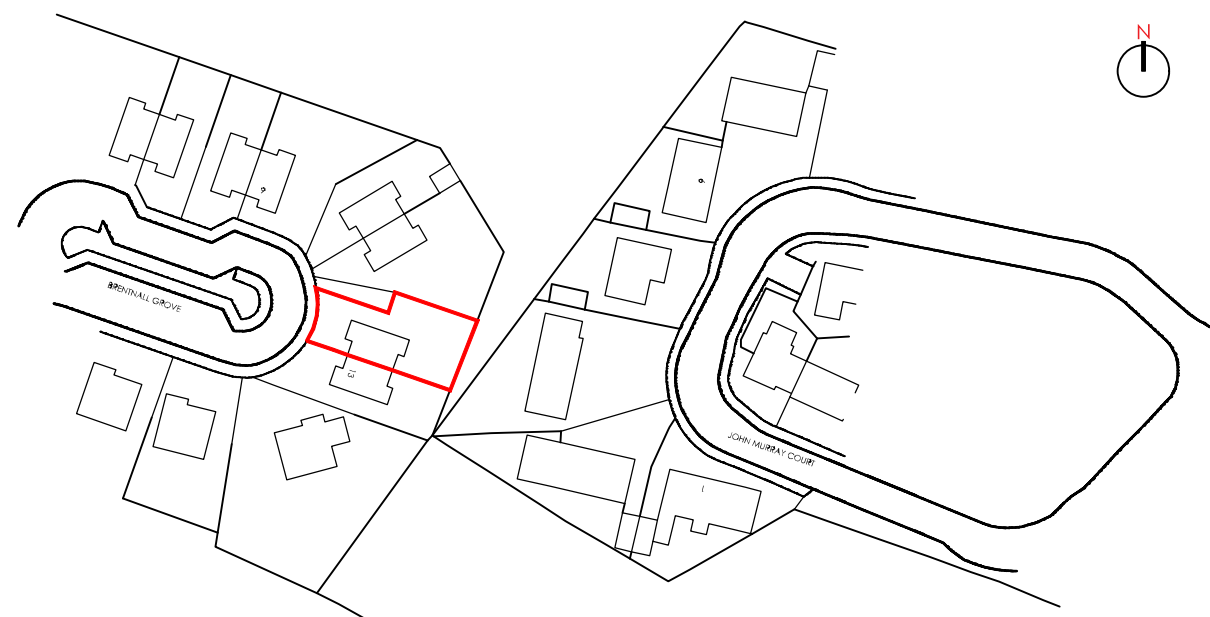


LOCATION PLAN (as existing)
1:1250 @ A1

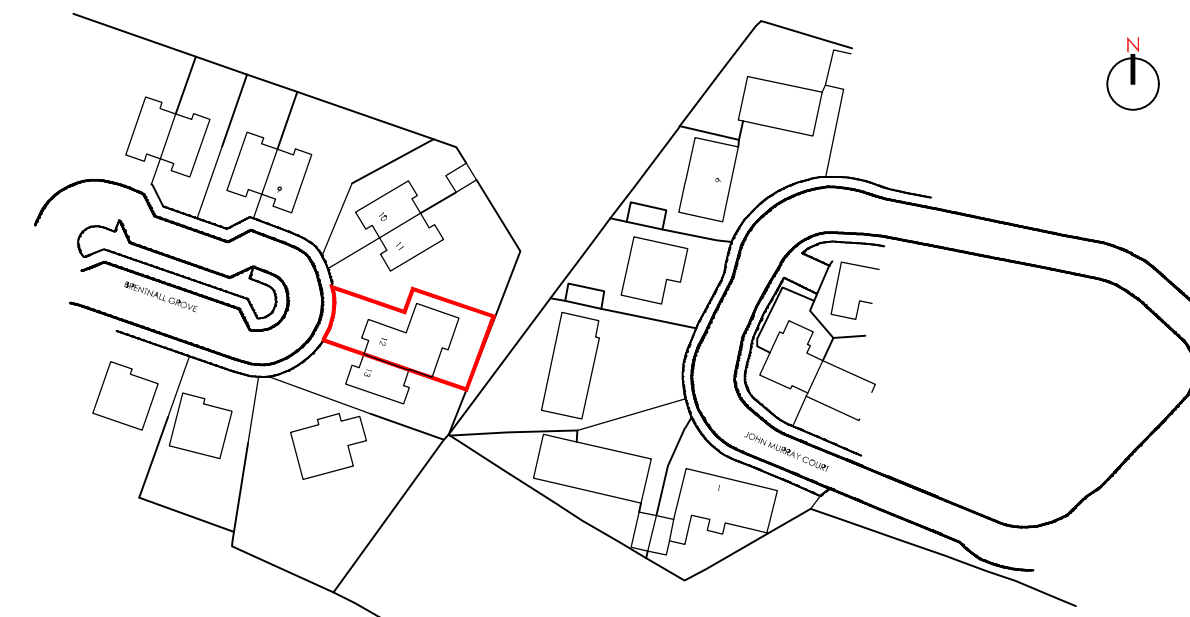

LOCATION PLAN (as proposed)
1:1250 @ A1

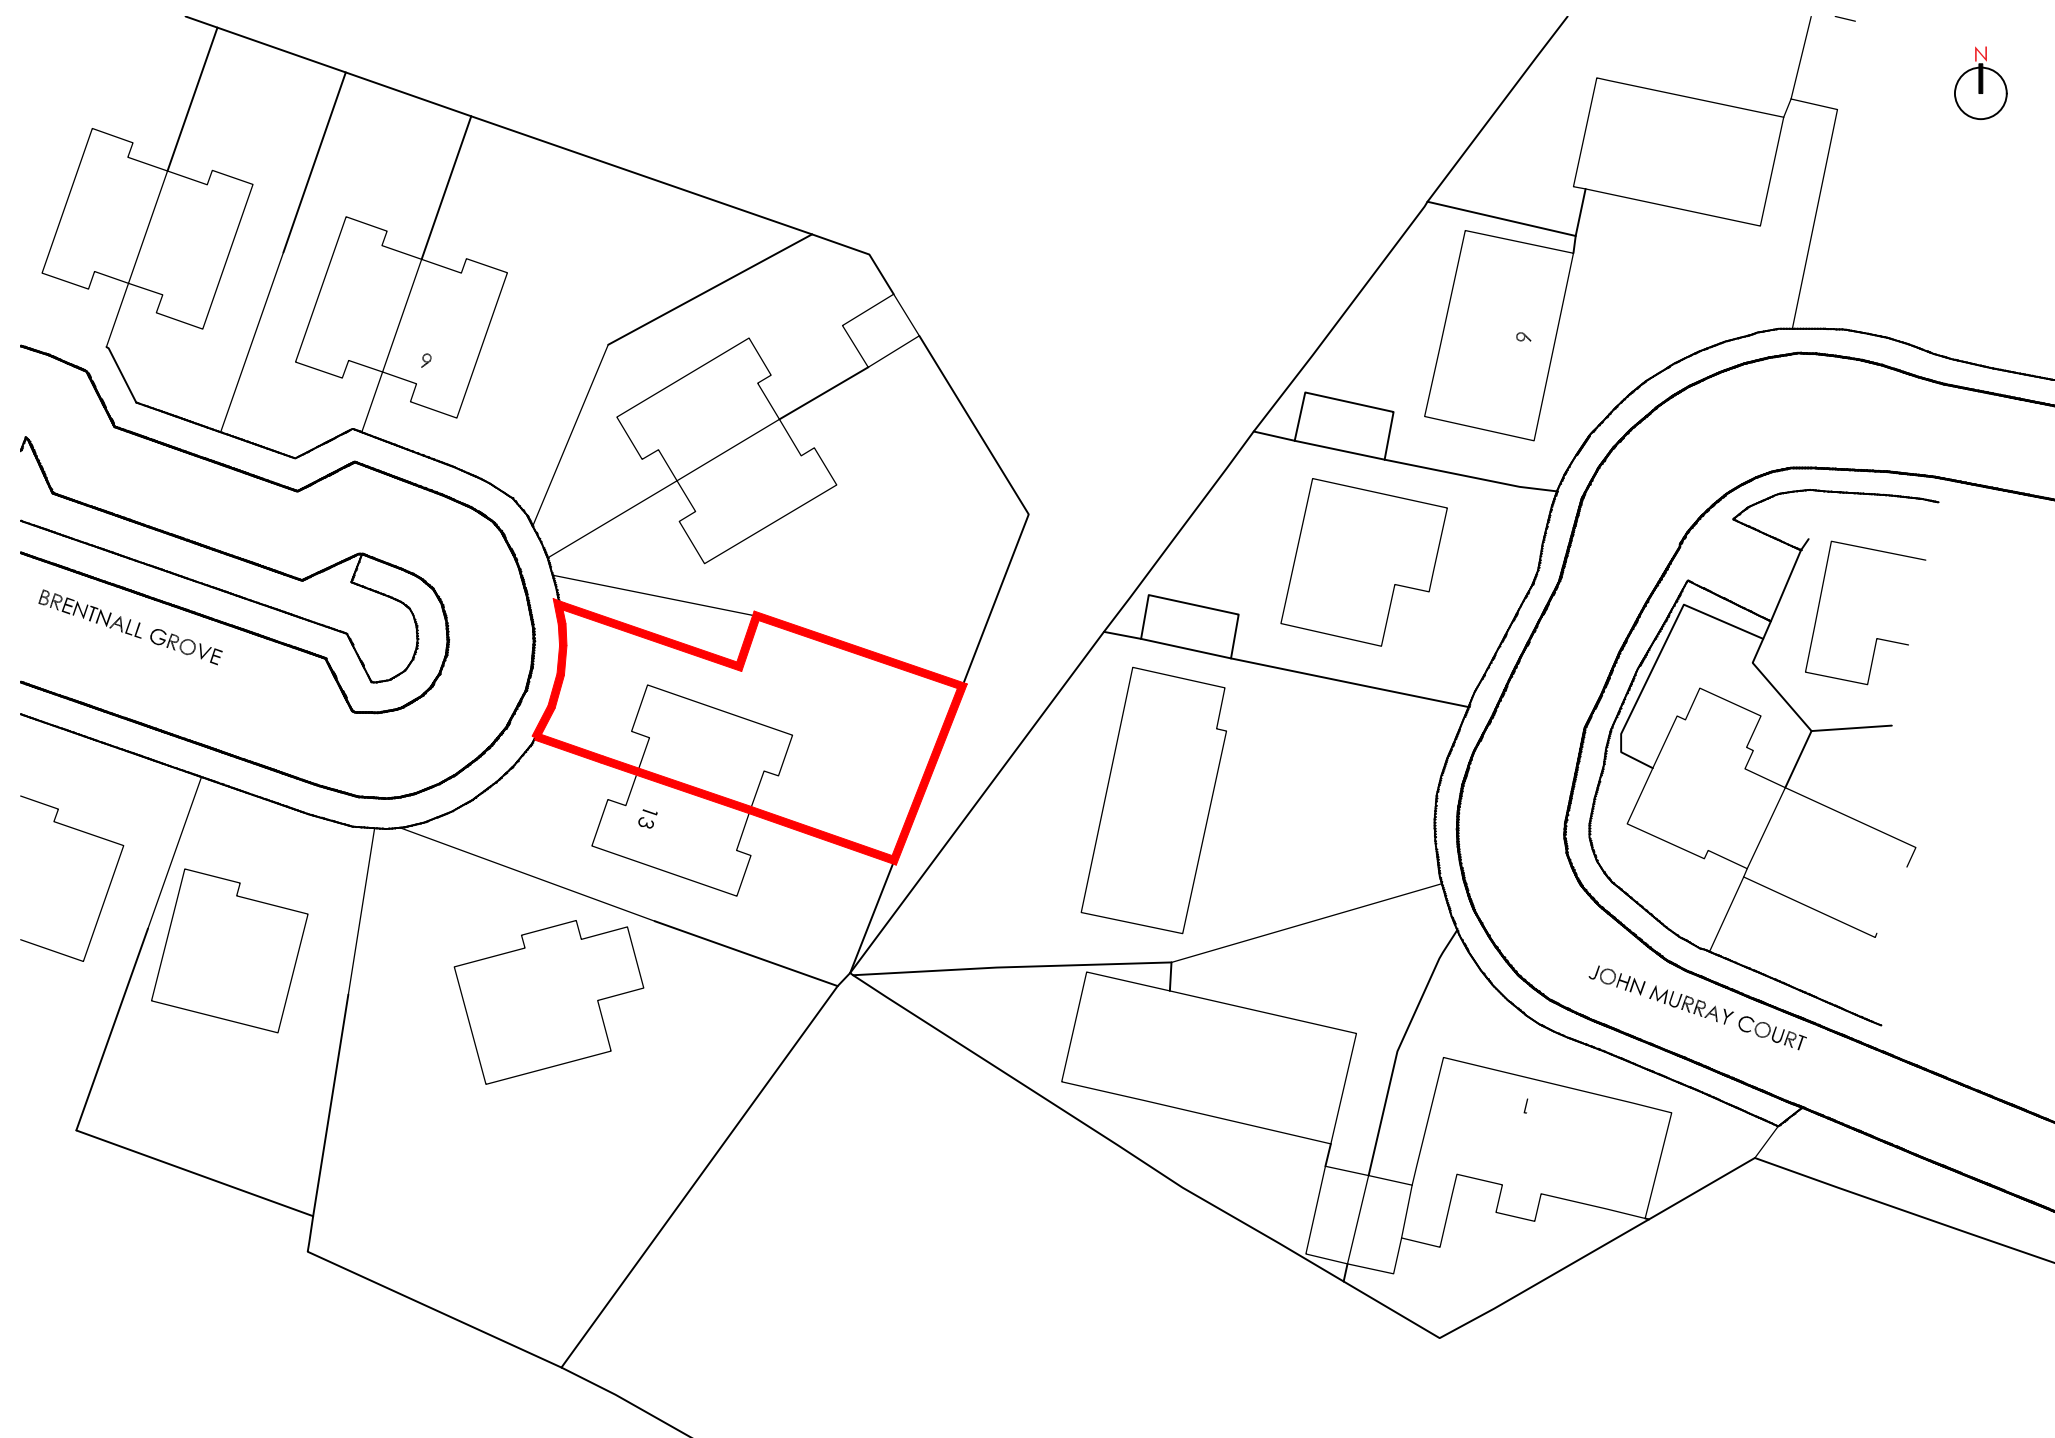

BLOCK PLAN (as existing)
1:500 @ A1

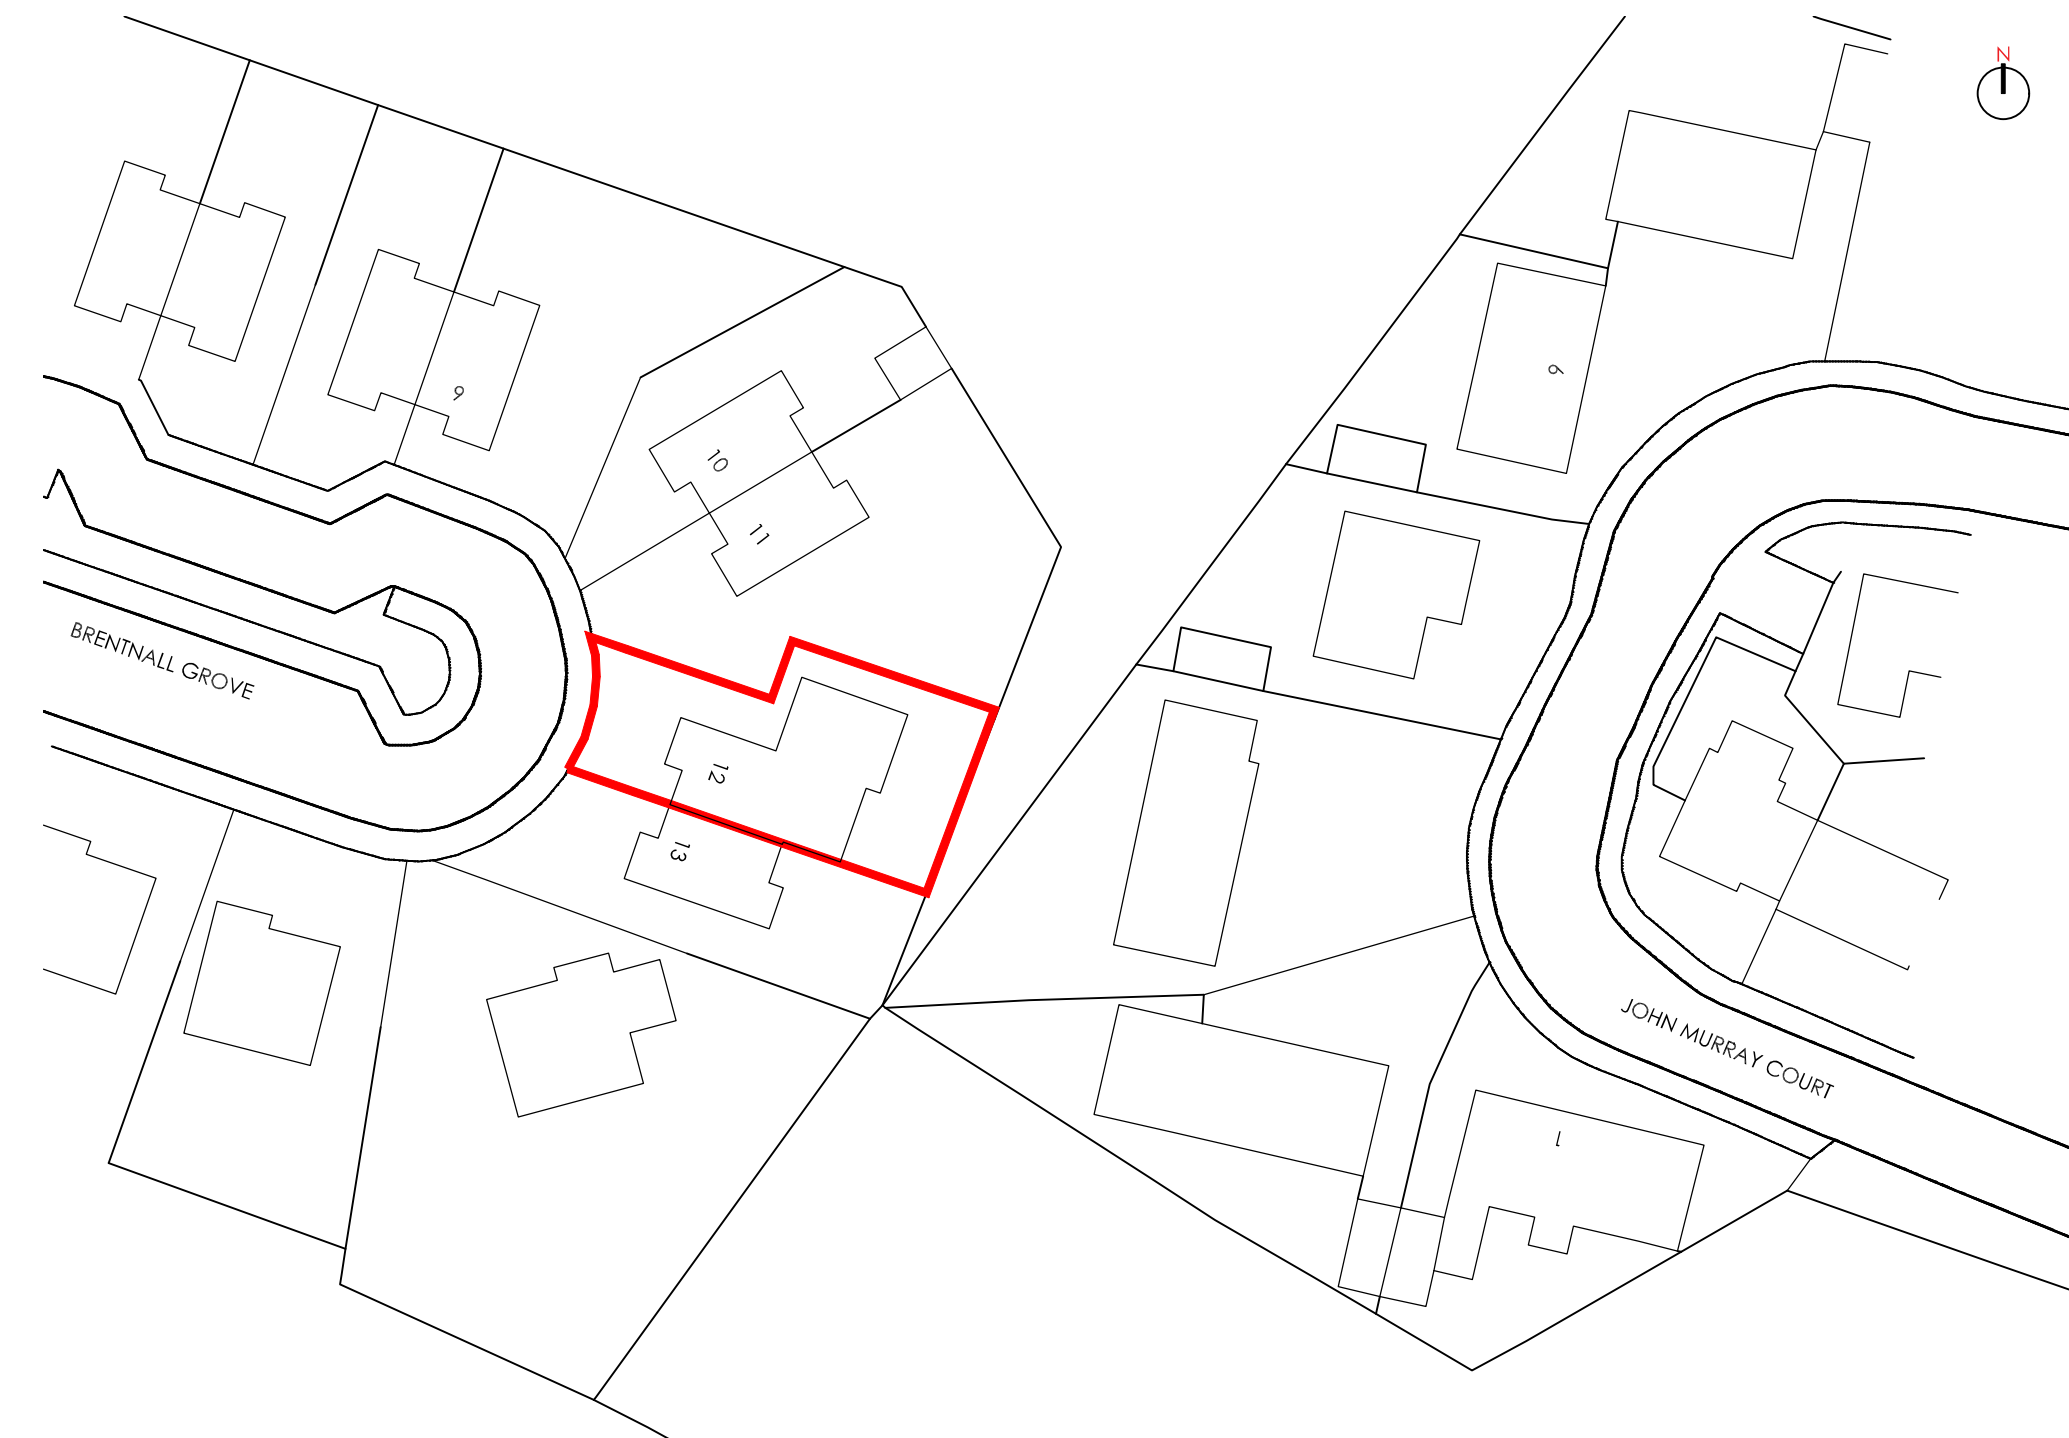

BLOCK PLAN (as proposed)
1:500 @ A1

PROJECT
Single Storey Extension
for Mr Dominic Jessimer
at 12 Brennall Grove, Motherwell, ML1 2SD
North Lanarkshire

DRAWING TITLE
Location and block plans
As Existing and Proposed

DRAWING CLASSIFICATION
Planning ONLY

PROJECT TYPE

WORK STAGE

ISSUE

REV.	DESCRIPTION	RC	DM	DATE
1st	First Version			03/05/2023

SCALE SHEET SITE No. of SHEETS SHEET No. CAD FILE

Scale A1

DRAWING NUMBER

23-011-PL 101 -1st

Copyright Block Architects Ltd. All rights reserved 2022

Please consider the environment before printing this drawing