

A

B

C

D

1

1

2


2

3

3

4

4

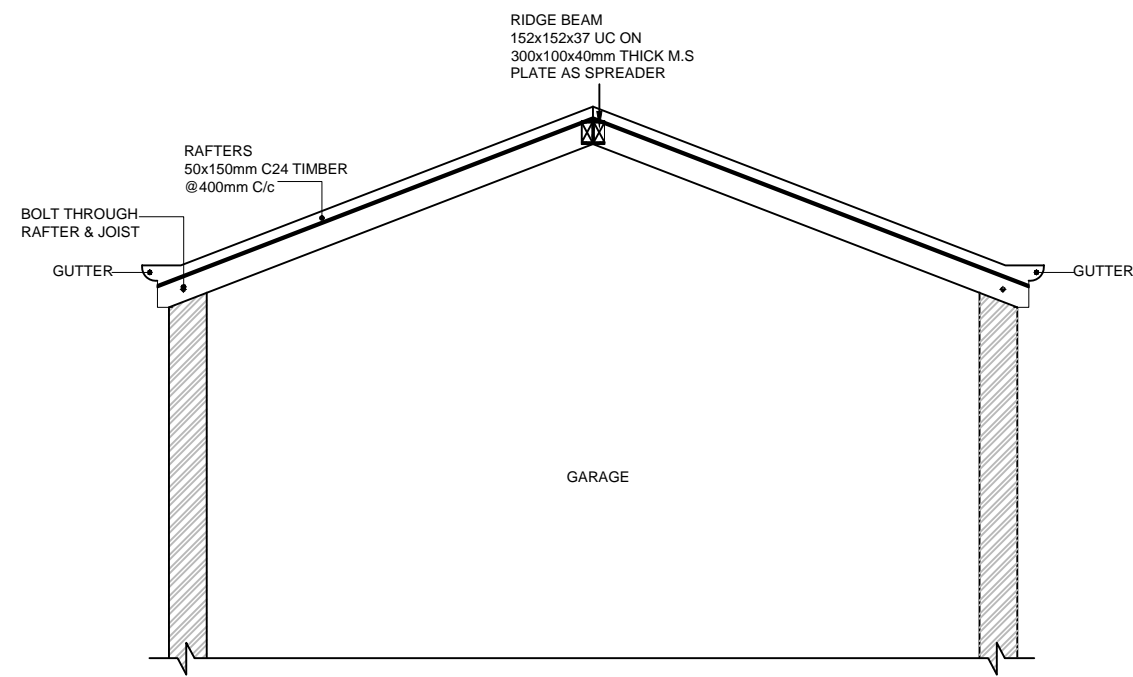

PROPOSED SECTION AA



REFERENCE DRAWINGS

NOTES
 PLEASE NOTE THAT BEFORE BUILDING WORKS COMMENCES IT IS THE RESPONSIBILITY OF THE BUILDER OR OWNER TO SERVE PARTY WALL NOTICES TO ALL NEIGHBORS

No	DATE	REVISION	BY	CHK

CONSULTANT
 CIVIL ENGINEERS
 STRUCTURAL ENGINEERS
 ARCHITECTURAL DESIGNERS

Contact: 07947249323

DRAWN AM
CHECKED A.R
PROJECT NO.

CLIENT/PROJECT
 FAYRELANE LODGE
 DURHAM ROAD

TITLE
 PROPOSED SECTION AA

DRAWING No. D10
SCALE: 1:50 @A3
DATE: 27-10-2023

A

B

C

D