

A

B

C

D

1

1

2



2

3

3

4

4

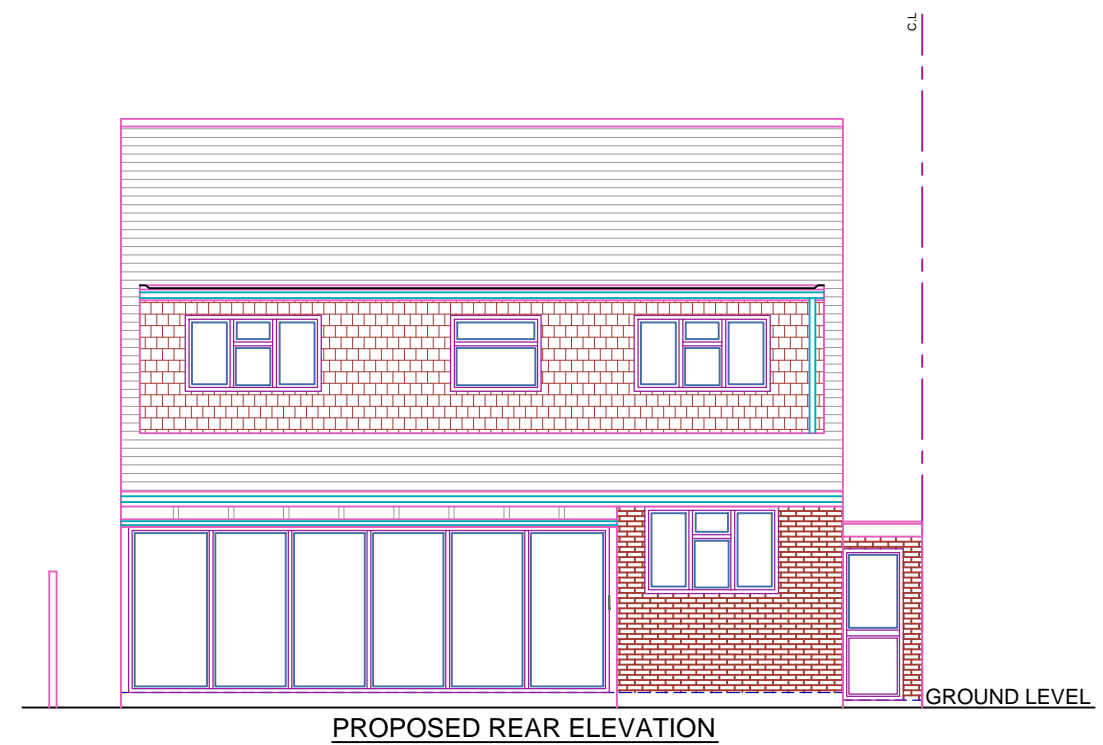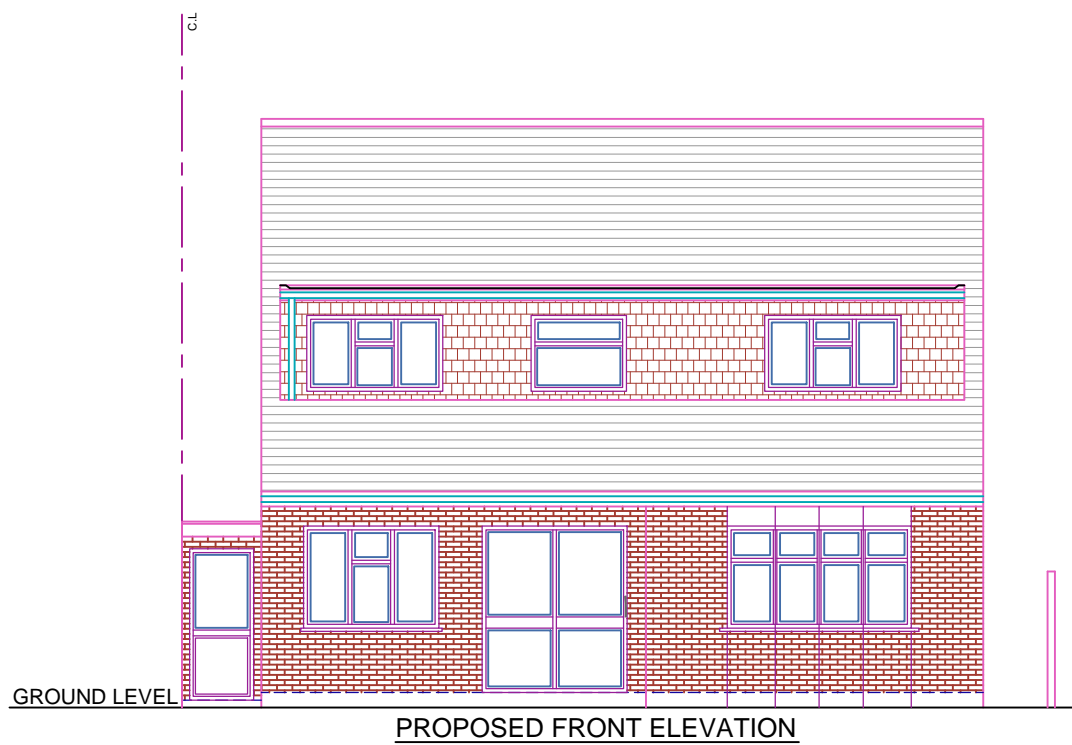

REFERENCE DRAWINGS

NOTES
PLEASE NOTE THAT BEFORE BUILDING WORKS COMMENCES IT IS THE RESPONSIBILITY OF THE BUILDER OR OWNER TO SERVE PARTY WALL NOTICES TO ALL NEIGHBORS

No	DATE	REVISION	BY	CHK

CONSULTANT

 CIVIL ENGINEERS
 STRUCTURAL ENGINEERS
 ARCHITECTURAL DESIGNERS
 Contact: 07947249323

DRAWN AM
CHECKED A.R
PROJECT NO.

CLIENT/PROJECT
**FAYRELANE LODGE
 DURHAM ROAD**
 TITLE
PROPOSED ELEVATIONS

DRAWING No. D07
SCALE: 1:100 @A3
DATE: 09-10-2023

A

B

C

D