

A

B

C

D

1

1

2


2

3




3

4

4

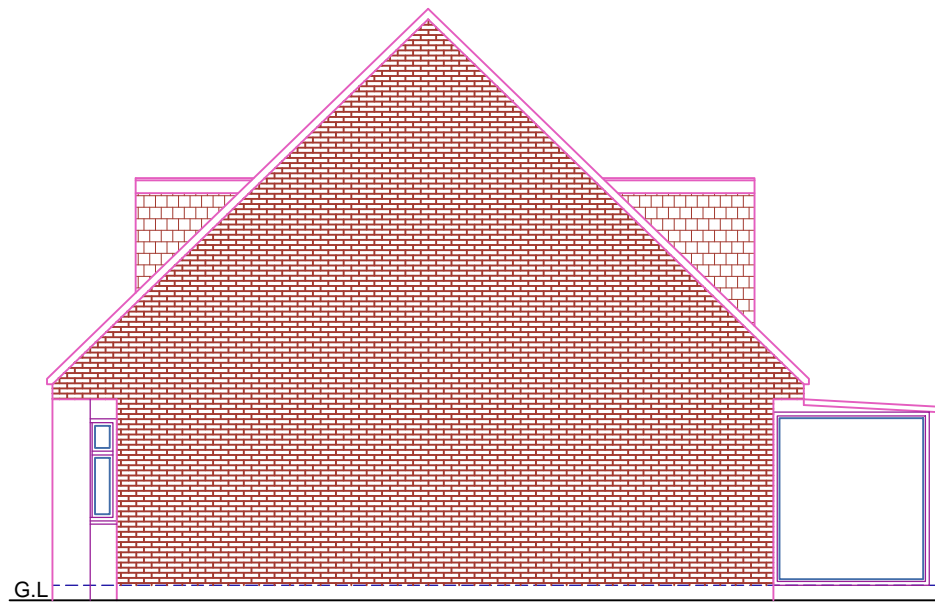

PROPOSED ELEVATION SIDE A

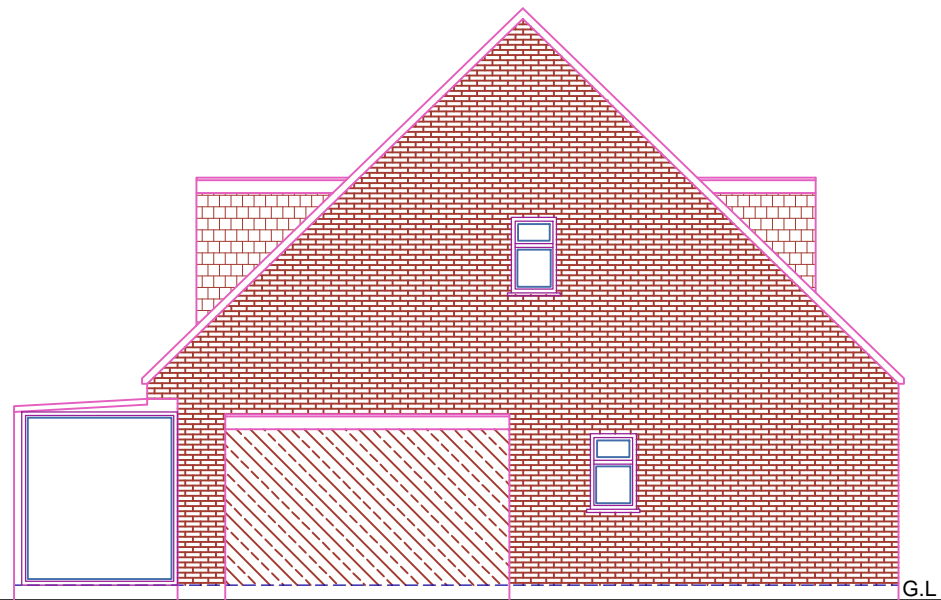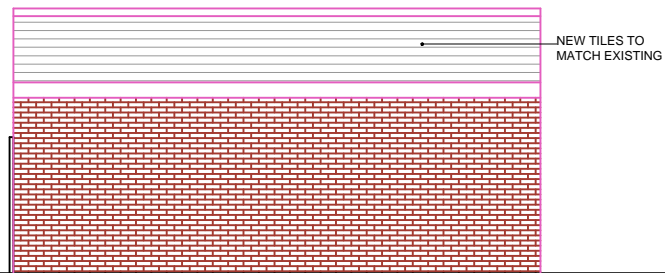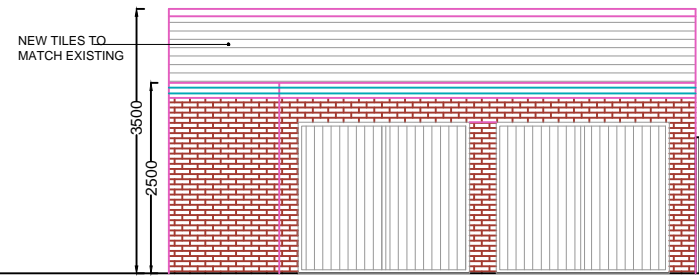

PROPOSED ELEVATION SIDE B

REFERENCE DRAWINGS

NOTES
PLEASE NOTE THAT BEFORE BUILDING WORKS COMMENCES IT IS THE RESPONSIBILITY OF THE BUILDER OR OWNER TO SERVE PARTY WALL NOTICES TO ALL NEIGHBORS

No	DATE	REVISION	BY	CHK

CONSULTANT
CIVIL ENGINEERS
STRUCTURAL ENGINEERS
ARCHITECTURAL DESIGNERS
CIVIL CONSULTING LTD.
Contact: 07947249323

DRAWN AM
CHECKED A.R
PROJECT NO.

CLIENT/PROJECT
FAYRELANE LODGE
DURHAM ROAD
TITLE
PROPOSED ELEVATIONS

DRAWING No. **D08**
SCALE: 1:100 @A3
DATE: 09-10-2023

A

B

C

D