


proposed
 amended 12-11-23
 dimensions added

proposed residential development at
Park Gate
Hamledon Road
Hapton

scale 1:200 @ A1

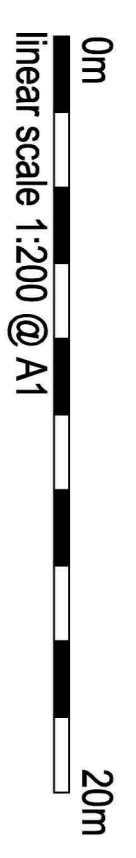

drawing number FO-25-05-23-B-2

Rae Connell Associates Building Design and Planning Consultants