




REAR SOUTH EAST ELEVATION (1:100)

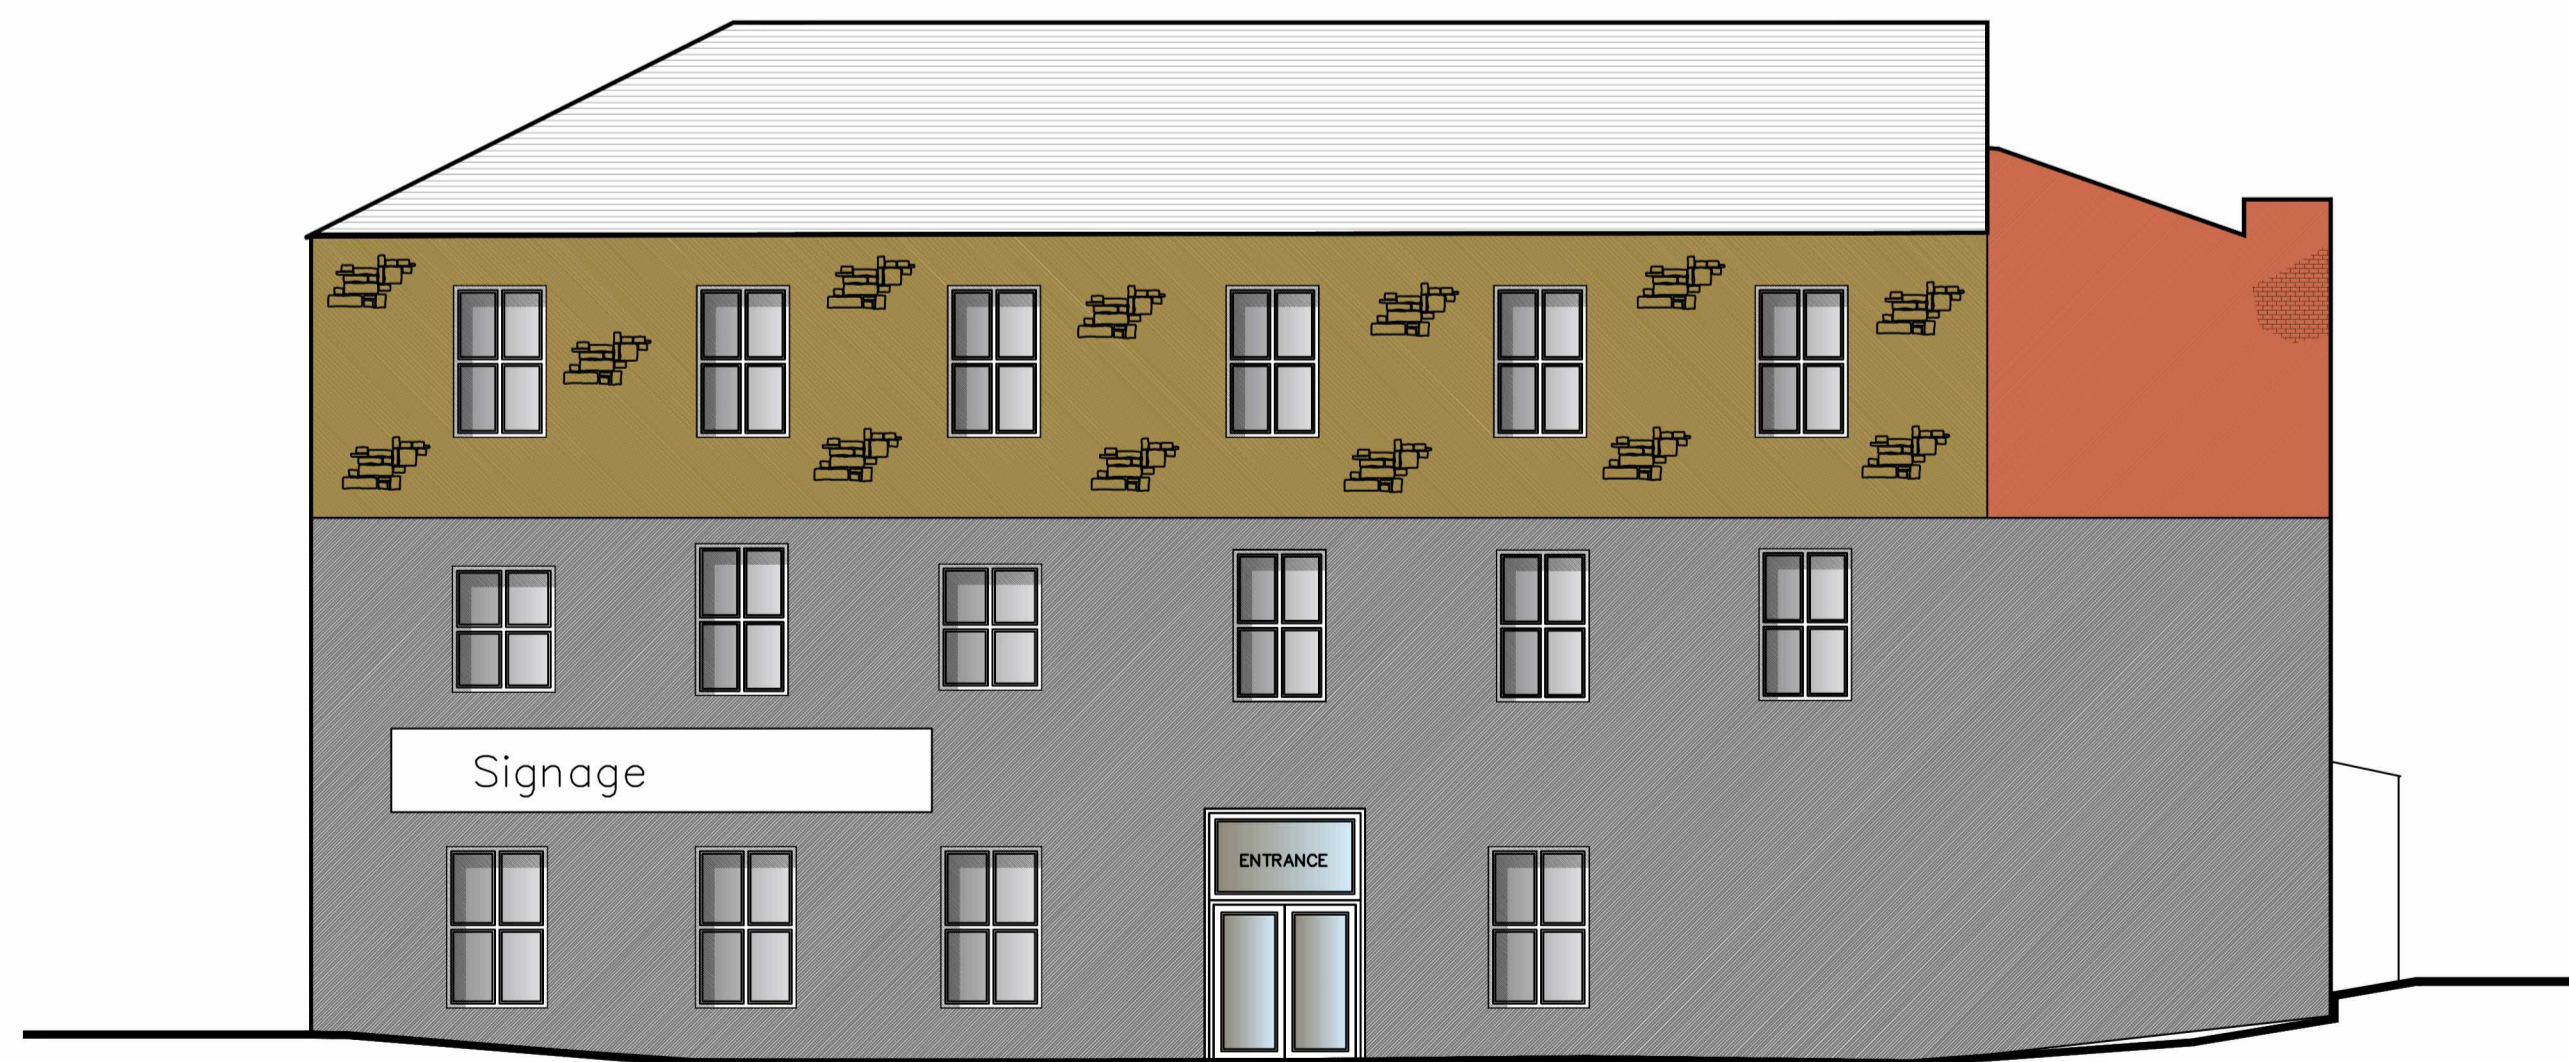

FRONT NORTH WEST ELEVATION (1:100)




GABLE NORTH EAST ELEVATION (1:100)



GABLE SOUTH WEST ELEVATION (1:100)

DO NOT SCALE

Client			
BPM SFX			
Project			
Change of use of Gym (Sui Generis) to commercial use (Sui Generis) including staff facilities & temporary overnight accommodation Oak Mill, Dunnockshaw, Burnley			
Job No.	Area	File Ref	
2023/21			
Title			
Existing and Proposed Elevations			
2023/21-03			rev. A
Date	Drn.	Scale	Checked
14.03.23	B. E	AS NOTED	
			
Stacksteads, Bacup Lancashire OL13 8JS			