
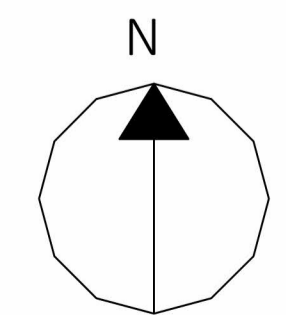


SITE PLAN (1:250)

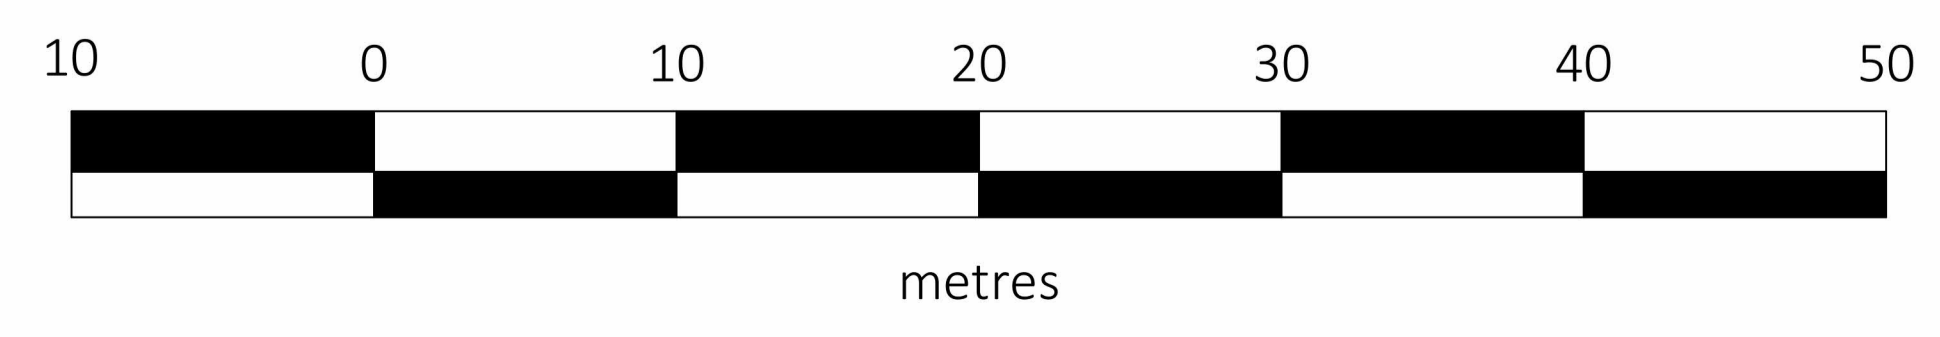

Note for Planning Officer/LPA and LCC Highways:
 Parking will remain as existing.
 The spaces allocated for Gym use, will revert to use by the Commercial business

DO NOT SCALE

Client			
BPM SFX			
Project			
Change of use of Gym (Sui Generis) to commercial use (Sui Generis) including staff facilities & temporary overnight accommodation Oak Mill, Dunnockshaw, Burnley			
Job No.	Area	File Ref	
2023/21			
Title			
PROPOSED SITE PLAN			
2023/21-04			rev. A
Date	Drn.	Scale	Checked
14.03.23	B. E	AS NOTED	



Stacksteads, Bacup
 Lancashire
 OL13 8JS