



0 1 2 3 4 5 6

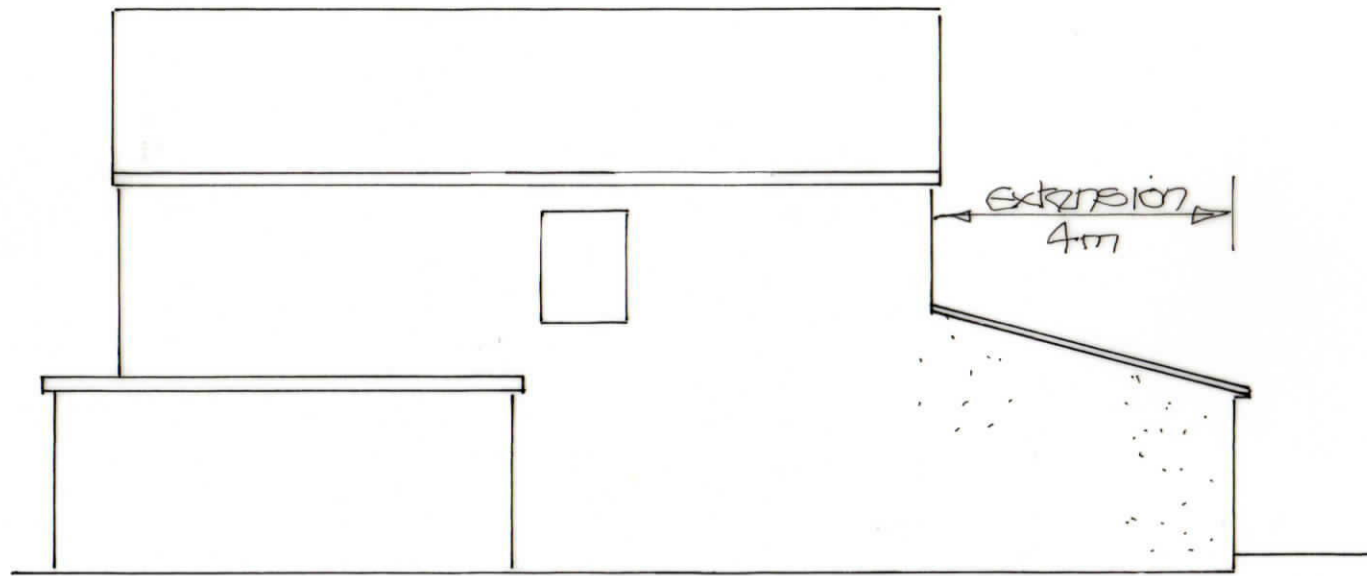


Side elevation B



Rear elevation A

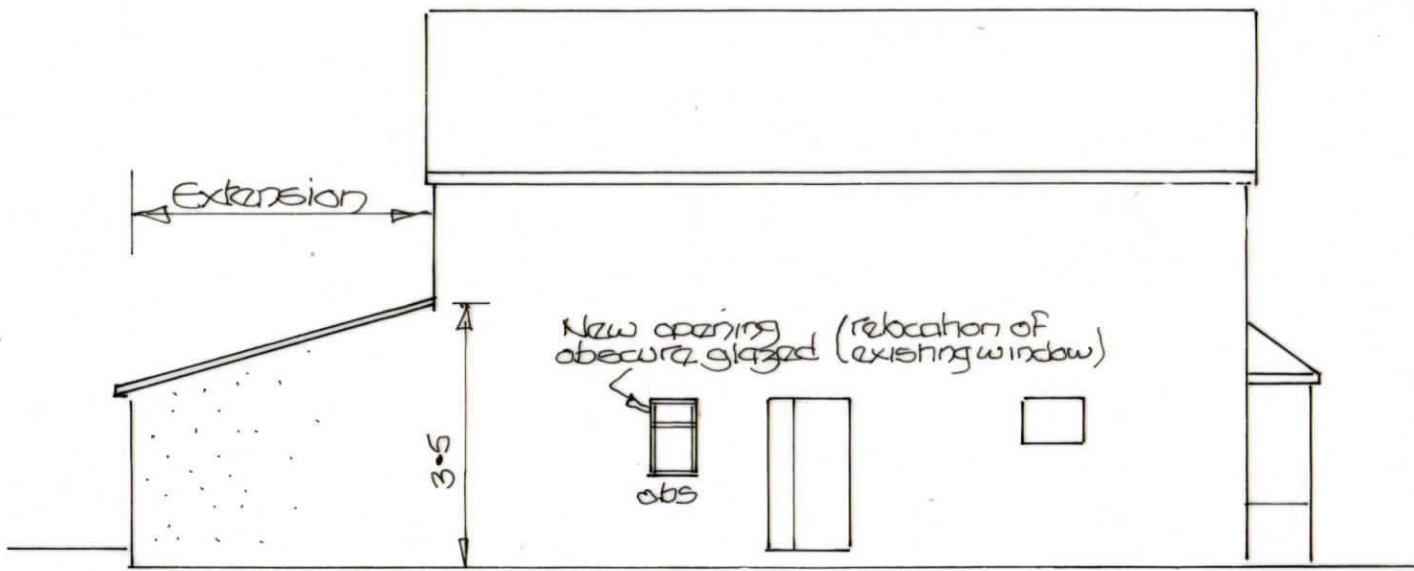

Side elevation C

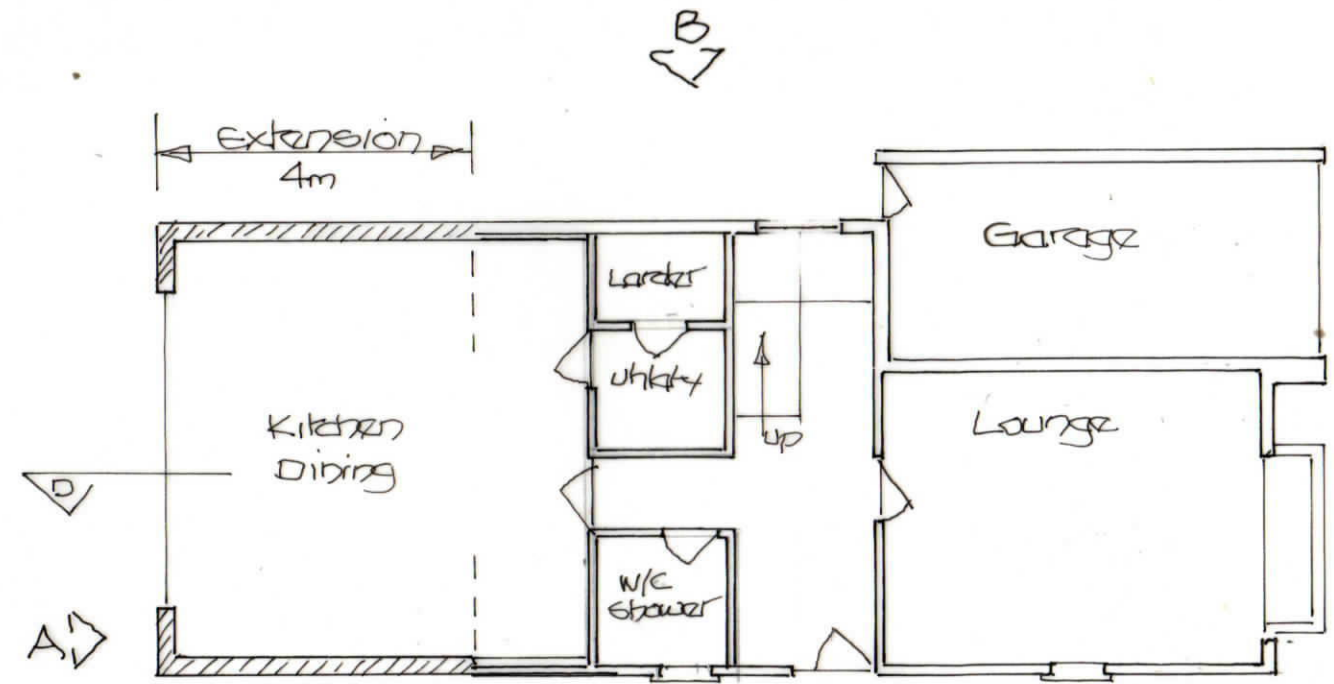

Ground floor plan