


Existing Roof plan / Location plan

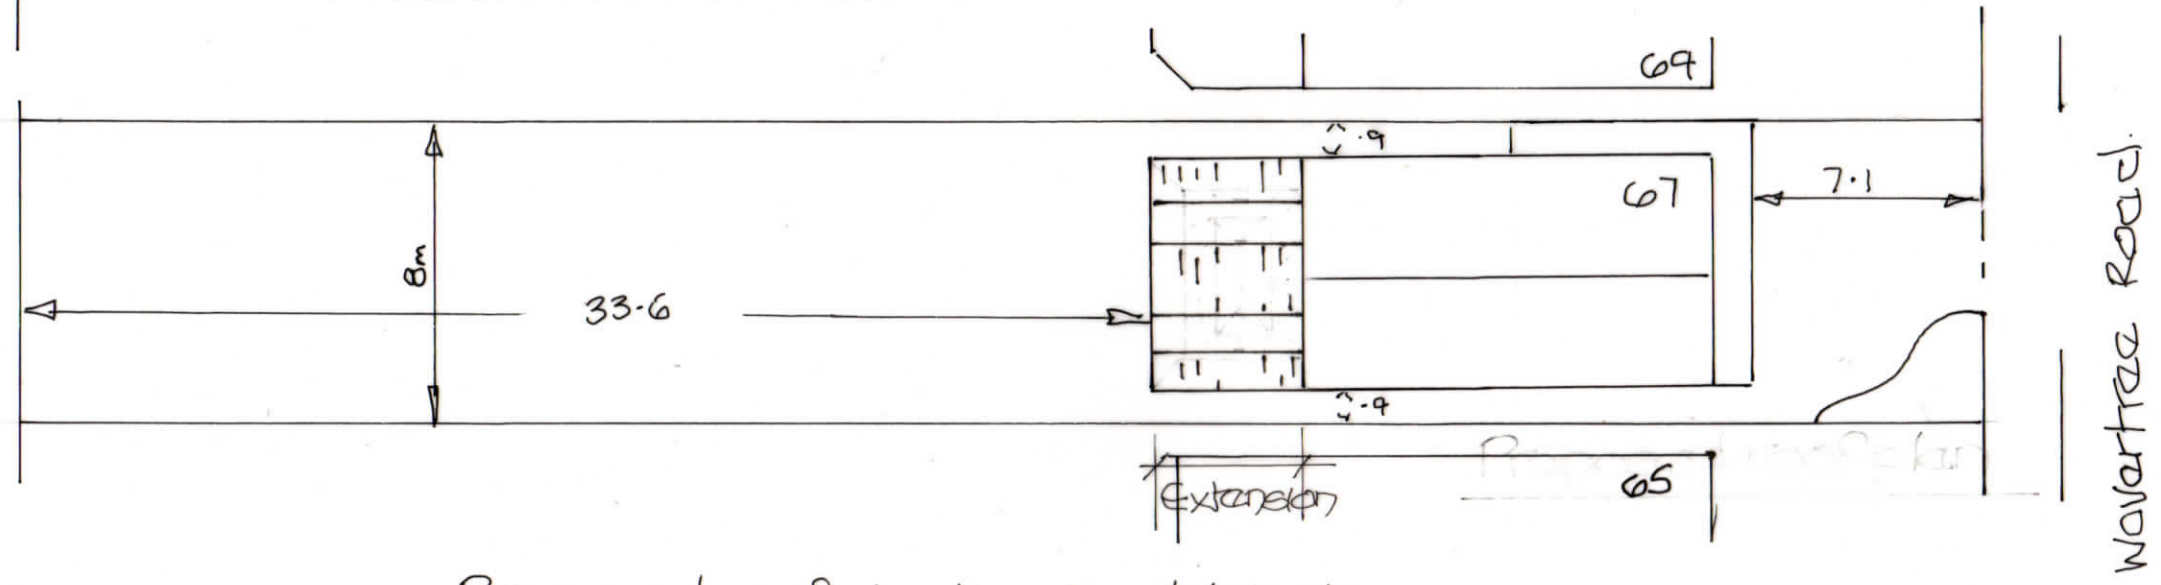

Proposed roof plan / Location / block plan