


Location Plan

Site Address: Hurworth School, Croft Road, Hurworth, DL2 2JG

Date Produced: 07-Nov-2023

Scale: 1:2500 @A4

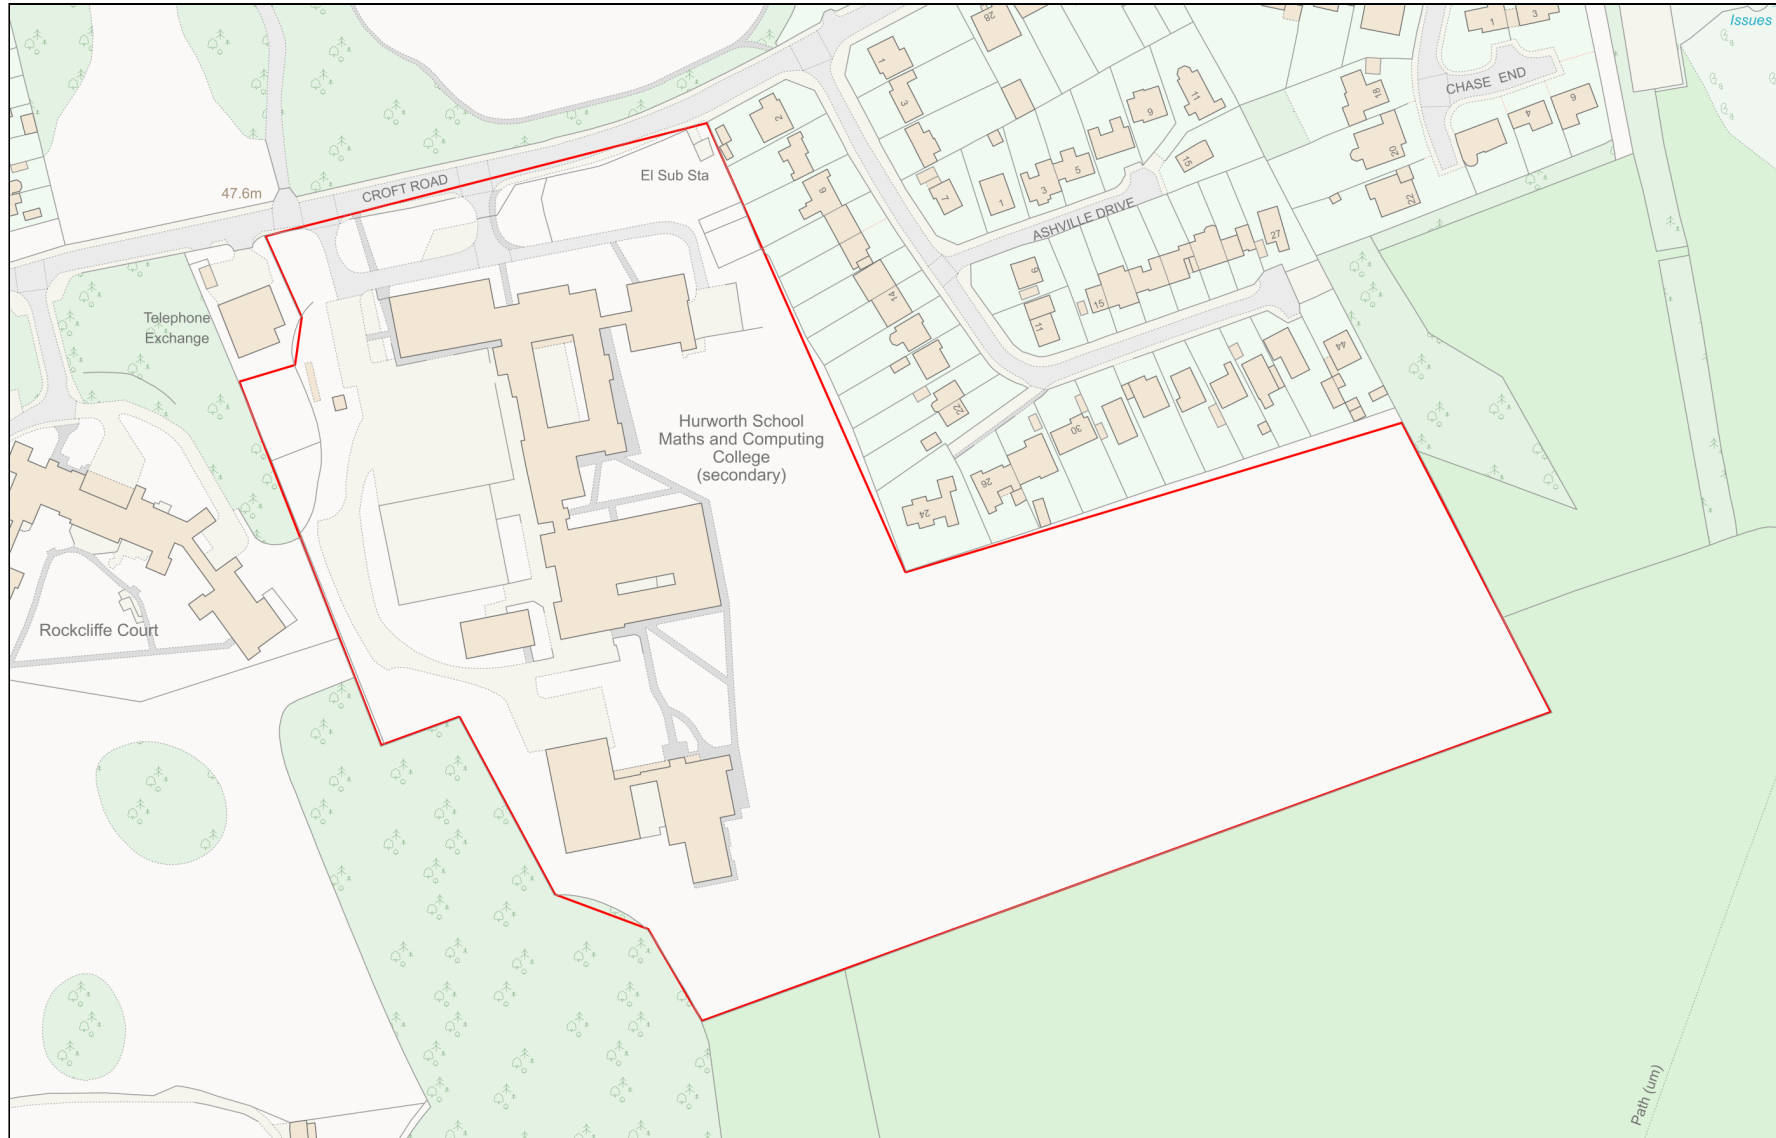

Planning Portal Reference: PP-12576983v1