


ADVENTURE IN ARCHITECTURE ^o
EXISTING ELEVATIONS - No. 8


WEST ELEVATION 1:100

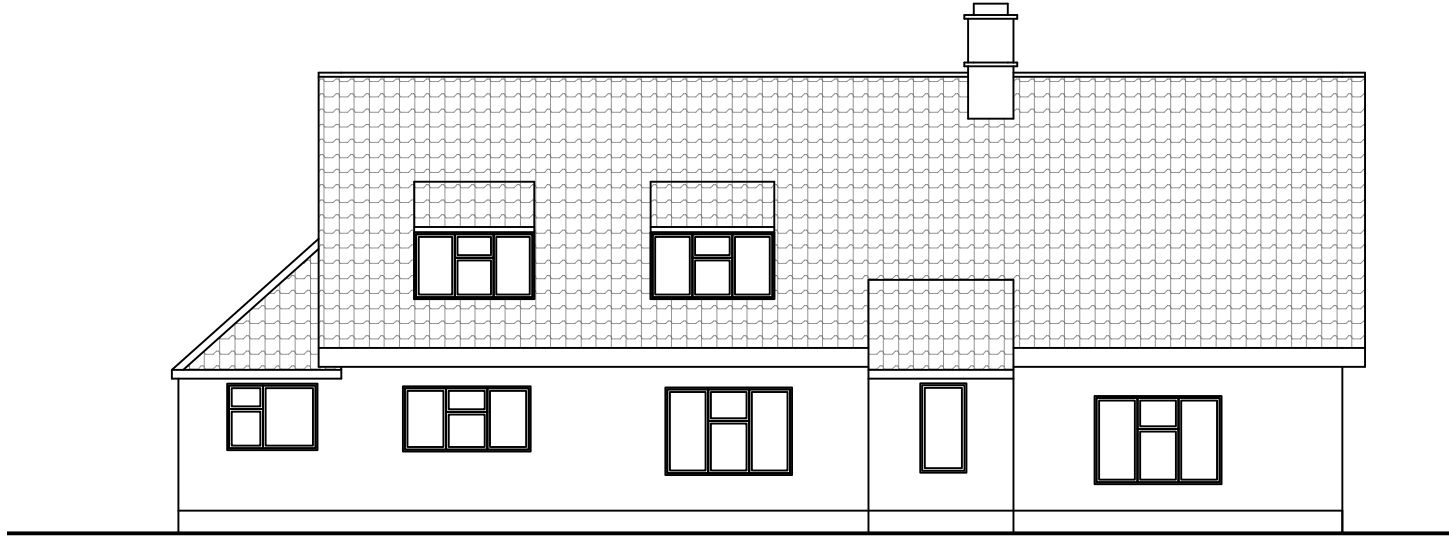

SOUTH ELEVATION 1:100



EAST ELEVATION 1:100

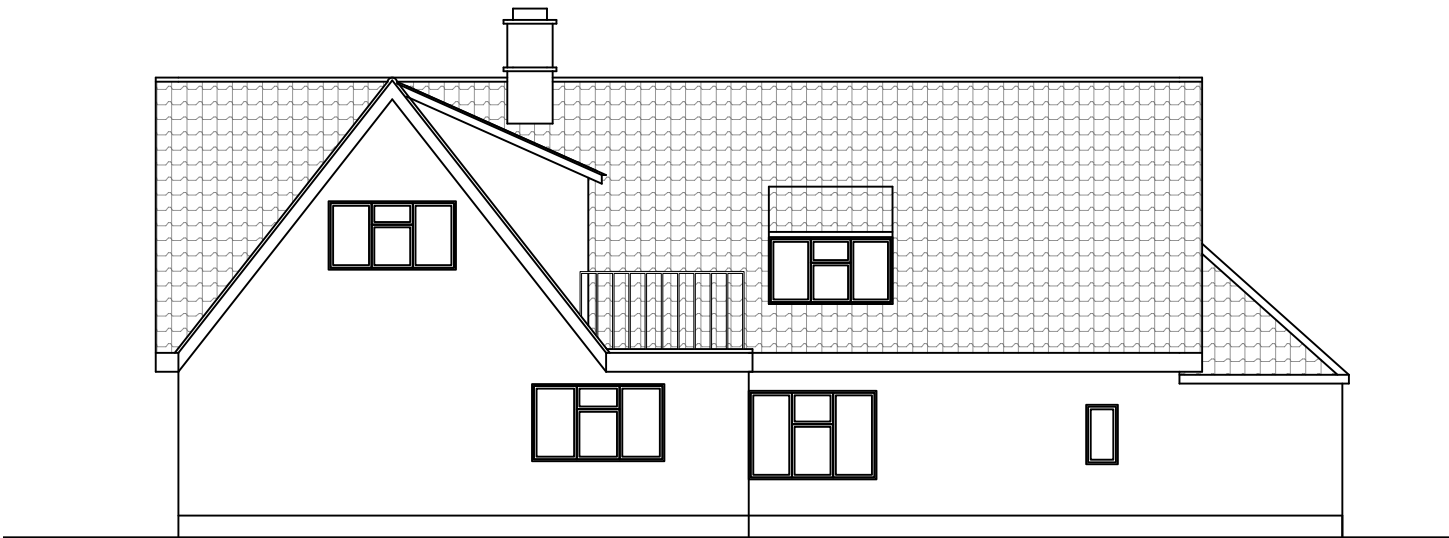

NORTH ELEVATION 1:100



NOTES / SPEC

TO REMAIN AS EXISTING

No proposed changes to the layout or external features of the building

DIMENSIONS

Adventure In Architecture LTD takes no responsibility for dimensions obtained by scaling from this drawing. If no dimension is shown the recipient must ascertain the dimension by site measurement. Supply of the drawing in digital form is solely for convenience and no reliance may be placed on any digital data.

COPYRIGHT

This drawing is the property of Adventure in Architecture Ltd. No disclosure or copy of it may be made without the written permission of Adventure in Architecture Ltd.

DWG POLICY

DWG files are property of Adventure in Architecture Ltd and will not be shared unless previously agreed.

DO NOT SCALE FROM THIS DRAWING

Unless specifically marked 'construction' these drawings are not construction drawings and should not be built from.

DISCREPANCIES

Any discrepancies found on these drawings should be notified to Adventure In Architecture LTD immediately.

ASSUMED BOUNDARIES

Site boundaries are either assumed from existing boundaries or taken from OS data. Freeholders should check their title plans.

REVISIONS

Adventure In Architecture LTD typically allow one set of drawings revisions per stage.

PLANNING
534 - 021 -
8 DITTON GREEN

info@adventureinarchitecture.co.uk | 02038839454

