



NOTES:  
 DO NOT SCALE THIS DRAWING - EXCEPT FOR THE PURPOSE OF STATUTORY APPROVALS.  
 ALL LEVELS AND DIMENSIONS ARE TO BE CHECKED ON SITE.  
 THIS DRAWING IS TO BE READ IN CONJUNCTION WITH ALL RELEVANT CONSULTANTS DRAWINGS AND SPECIFICATIONS, TOGETHER WITH HEALTH & SAFETY PLAN REQUIREMENTS.  
 COPYRIGHT: THIS DRAWING MUST NOT BE COPIED, AMENDED NOR REPRODUCED WITHOUT THE PRIOR WRITTEN AGREEMENT OF COPPARD STILES LTD.

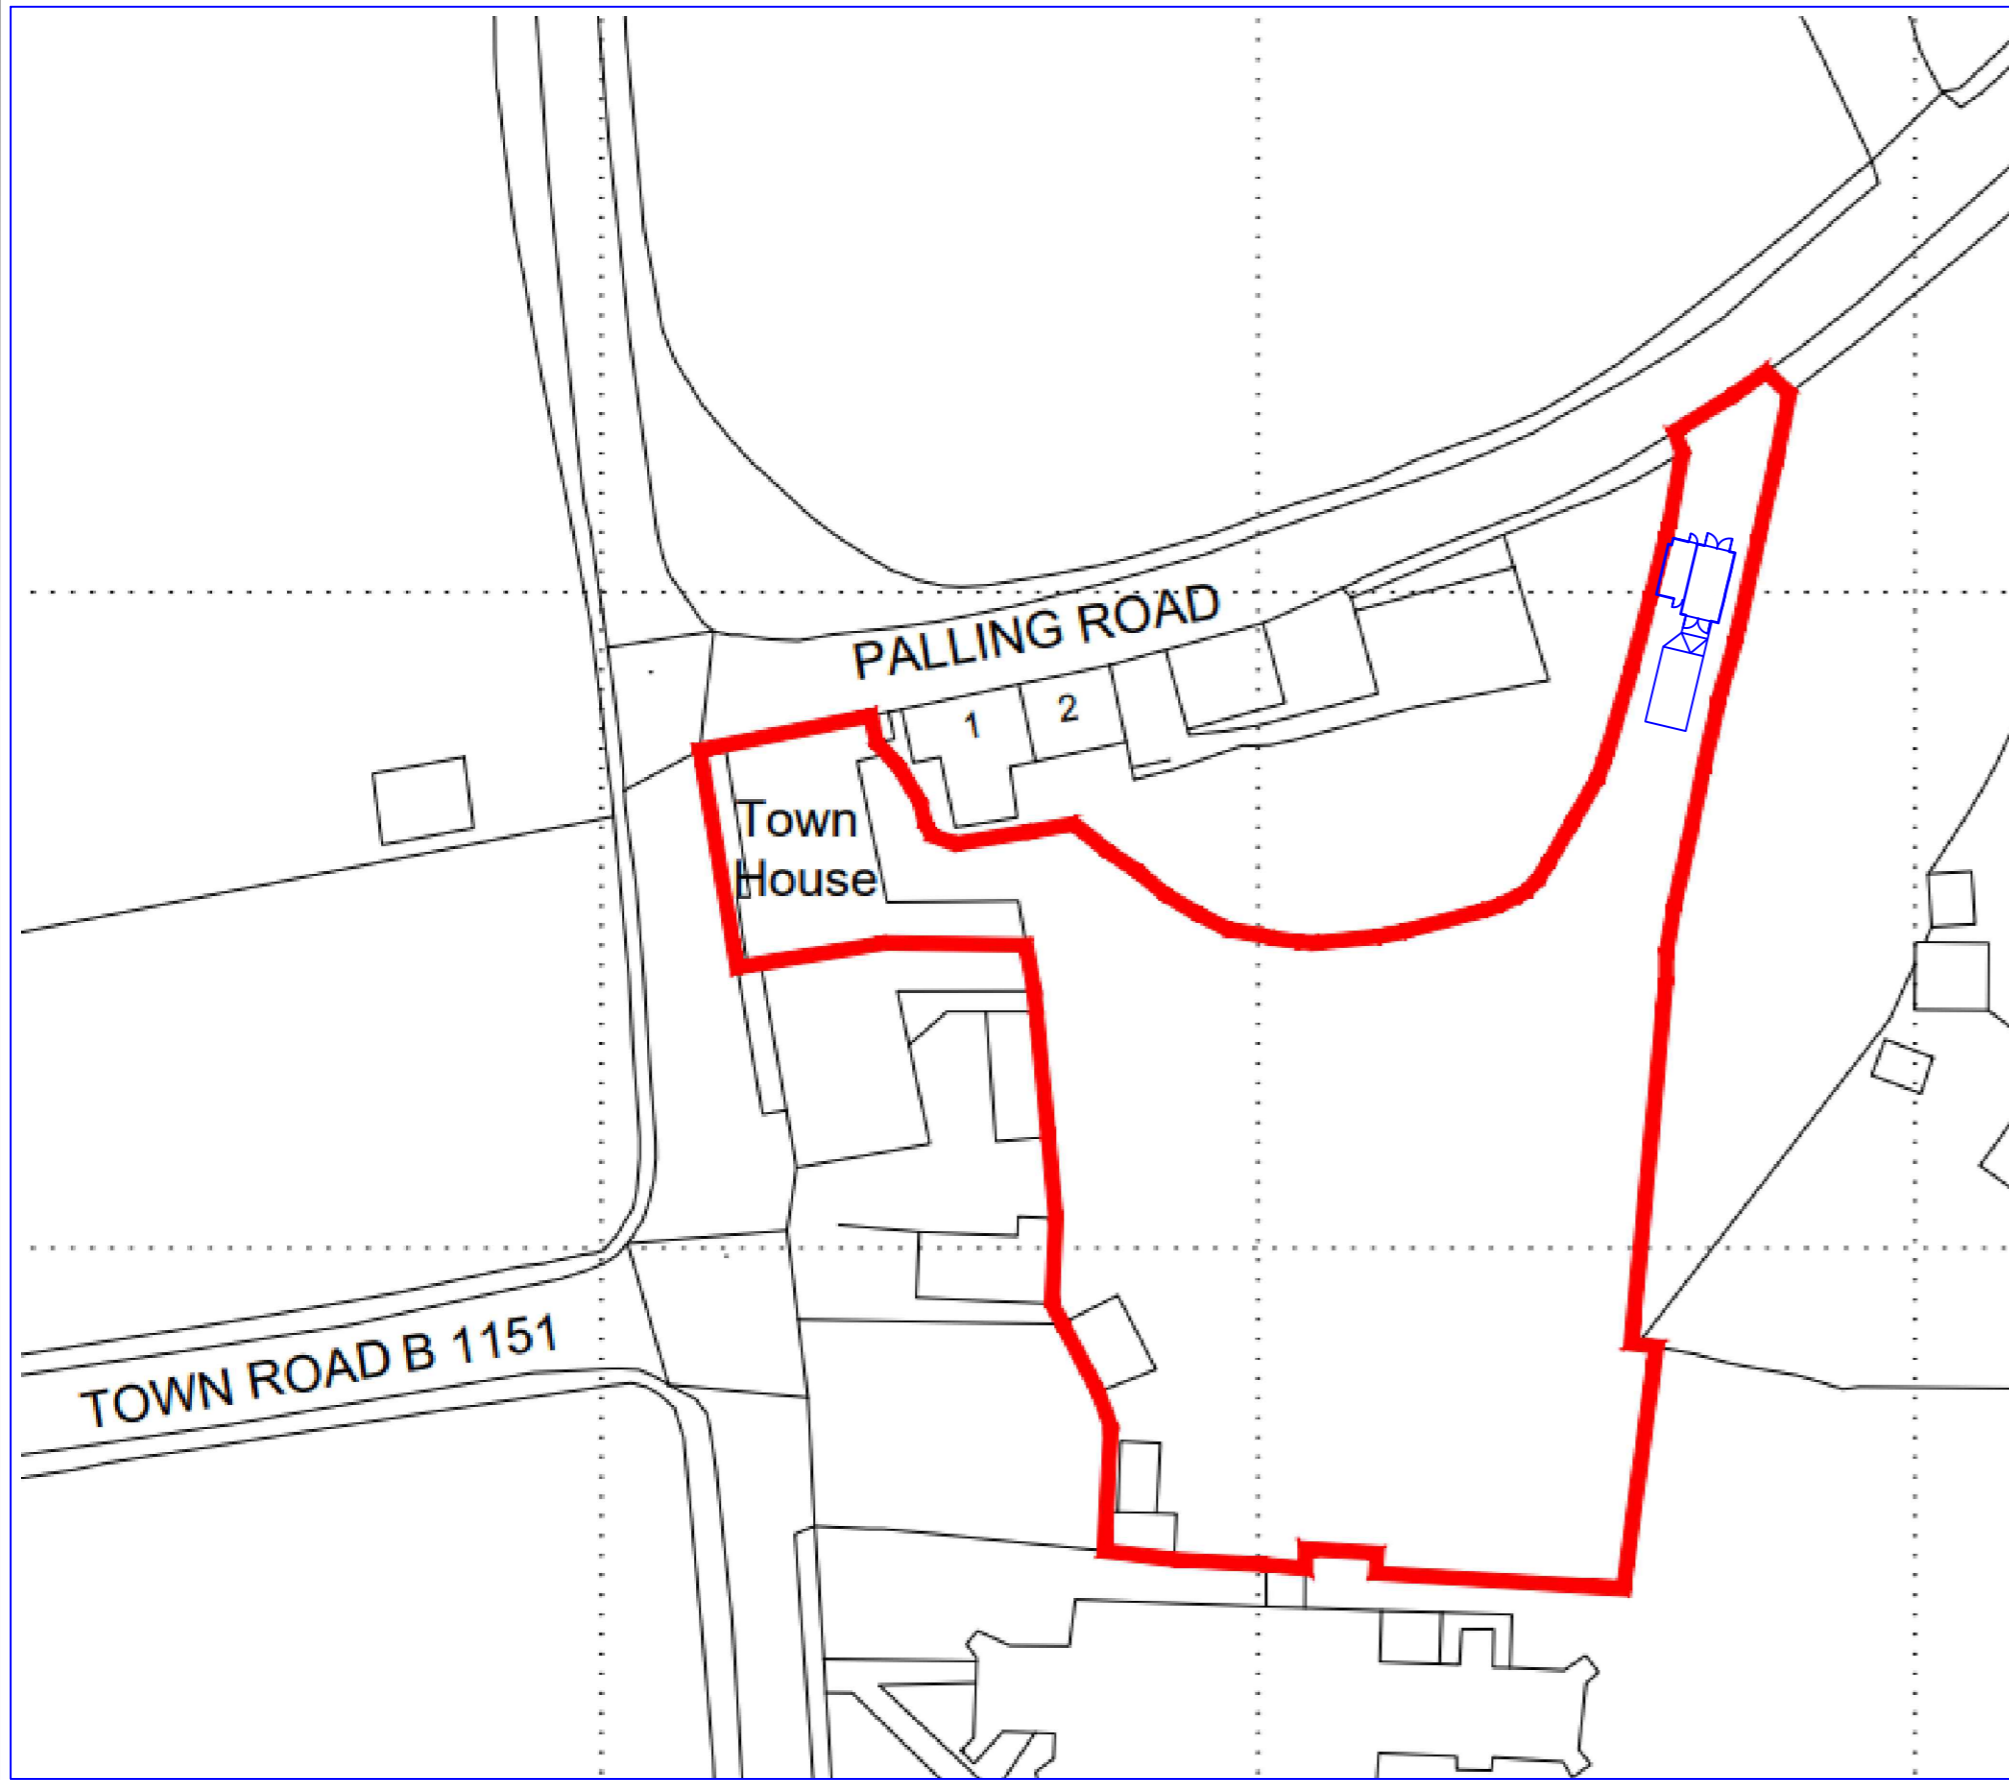

Existing Block Plan

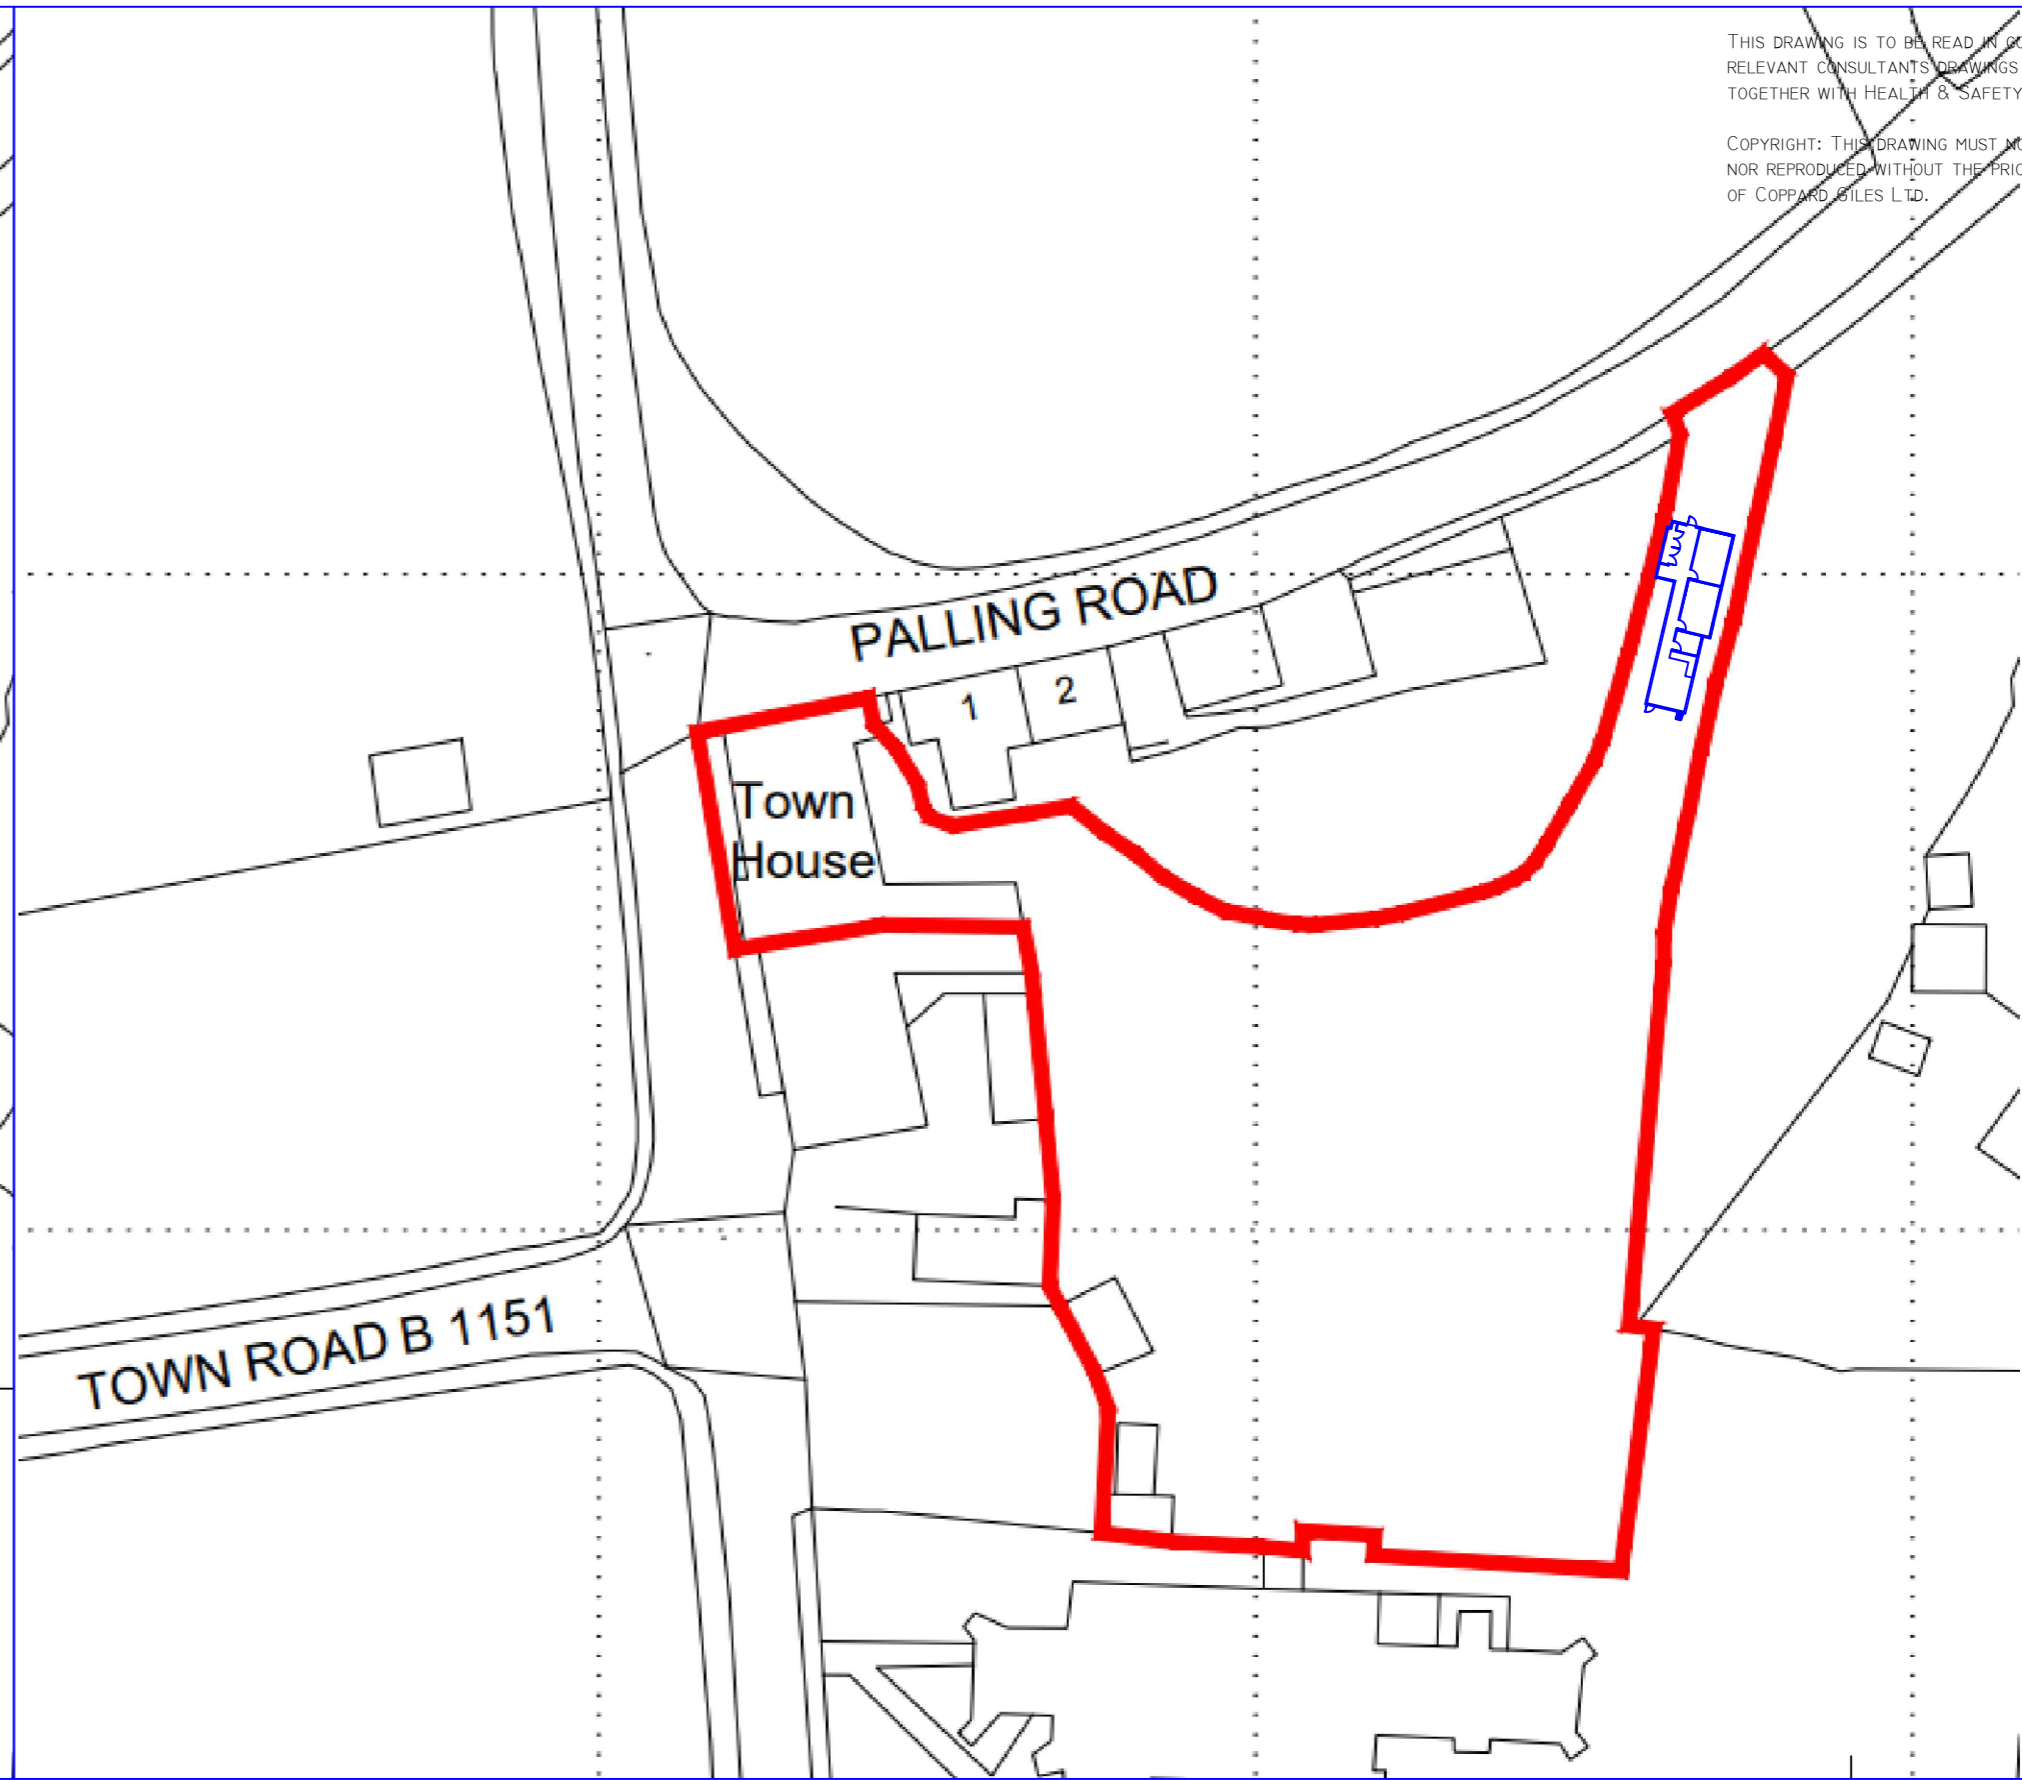

Proposed Block Plan

REVISION	DATE & DETAILS

PROJECT: Town House, Swan Corner Mill Road, Ingham	
DRAWING: Block Plans	
DATE: September 2023	SCALE: NTS @ A2
DRAWING No: B001	REVISION: -