


LOCATION PLAN 1:100

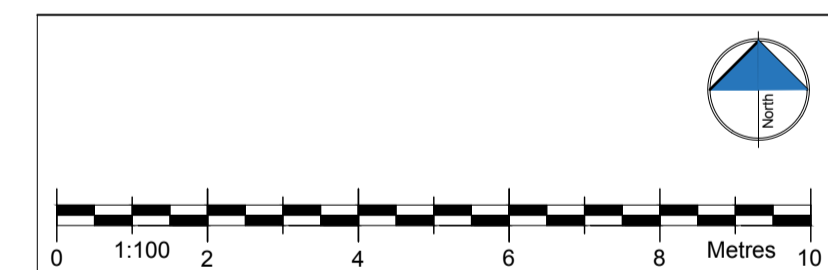

LOCATION PLAN 1:1250



GIZEM BULBUL
 Architectural Designer
 Email: gizembulbuleren@hotmail.com

CLIENT
TACIM GULTUTAN

PROJECT
**PROPOSED UPPER STOREY CONVERSION
 AND EXTENDED DECK ON FIRST FLOOR
 TO 47 DARKES LANE POTTERS BAR,
 HERTFORDSHIRE, EN6 1BJ**

DRAWING TITLE
**EXISTING DRAWINGS
 LOCATION PLANS**

Scale 1:100 / 1:1250 @ A1	Drawn 2023	Checked --	Authorised --
---------------------------------	---------------	---------------	------------------

47 DARKES LANE POTTERS BAR HERTFORDSHIRE

DRAWING NUMBER 2023_47DAR_01	Rev -
---------------------------------	----------