


Materials to match existing unless otherwise stated on the drawings.

Any rooflights not to project more than 150mm from the plane of the roof

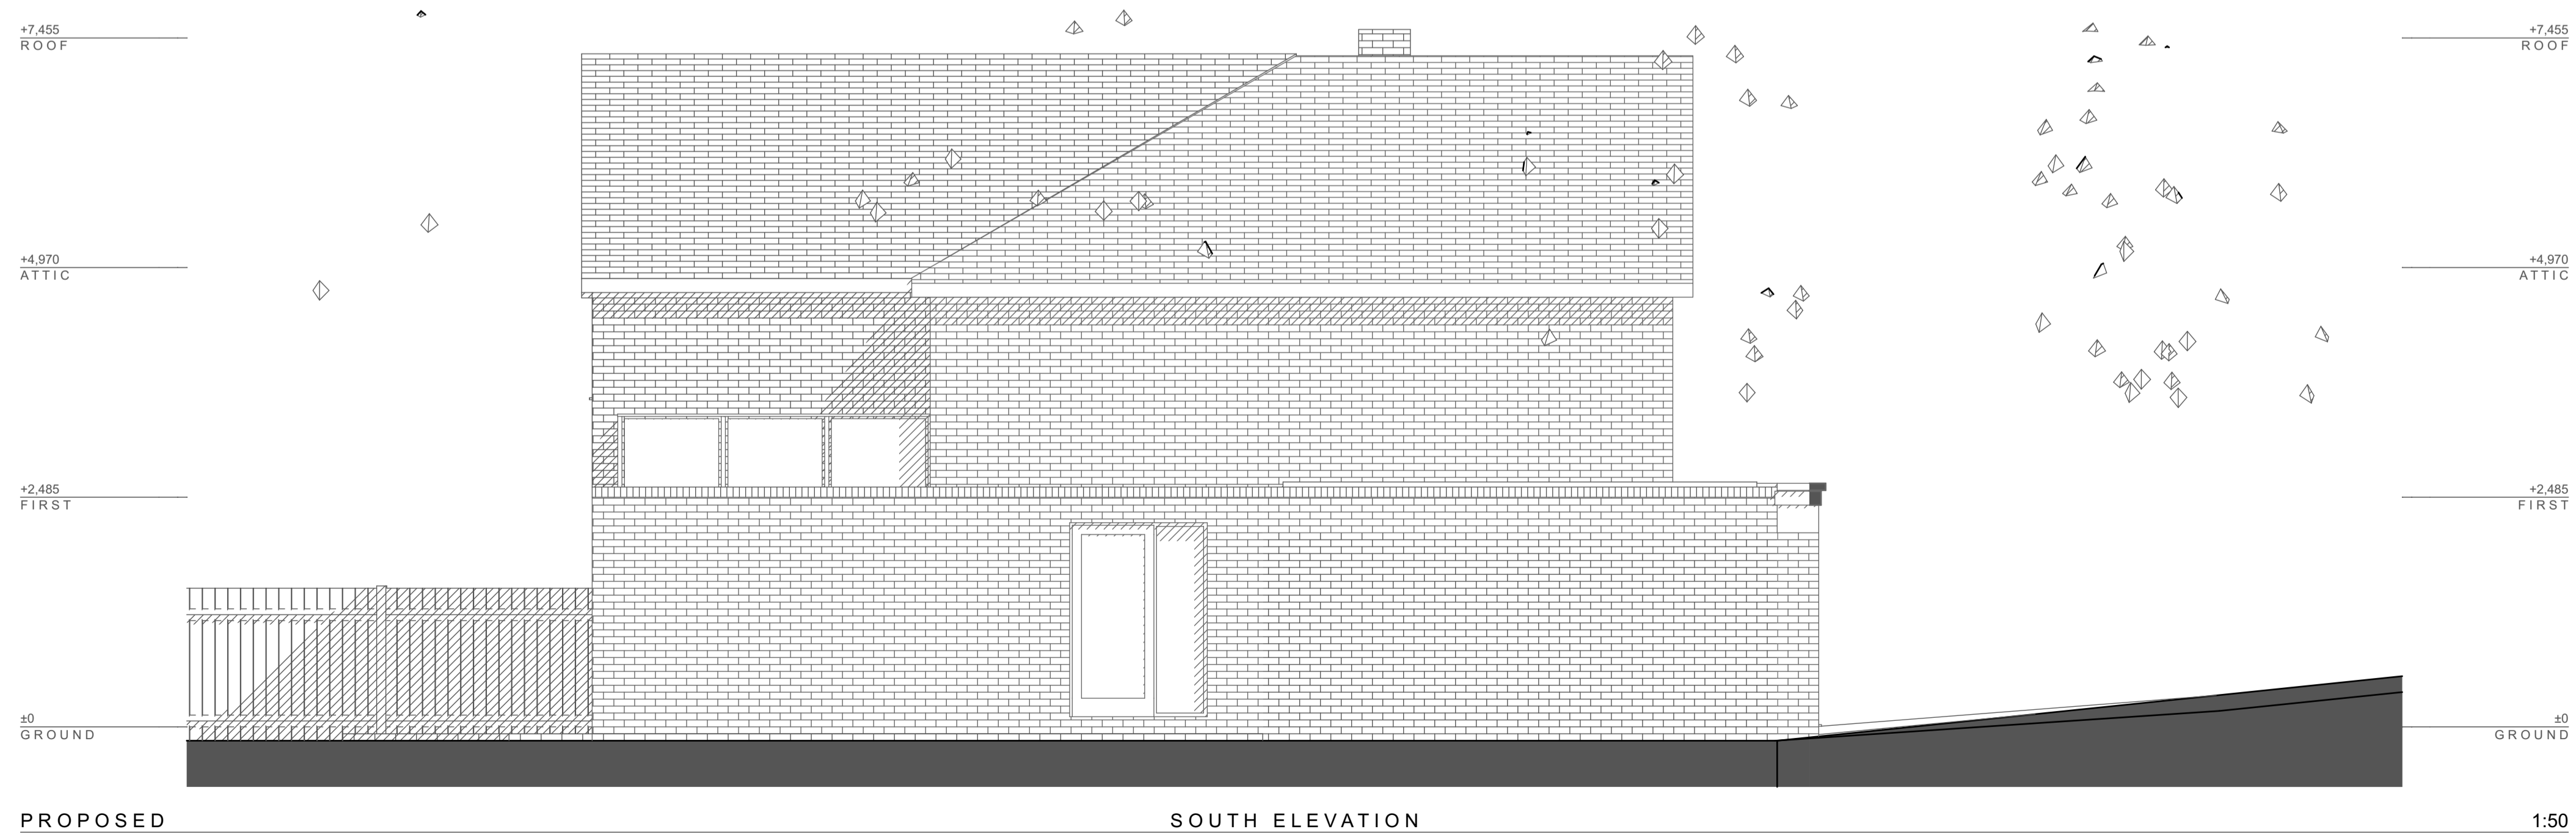


Existing
New

Looking to extend your home?
Call for a free consultation today;
020 8954 6291
www.yooparchitects.co.uk
YOOP Architects, your local architect



Notes
This drawing is copyright of YOOP Architects.
Drawing for planning purposes, not construction

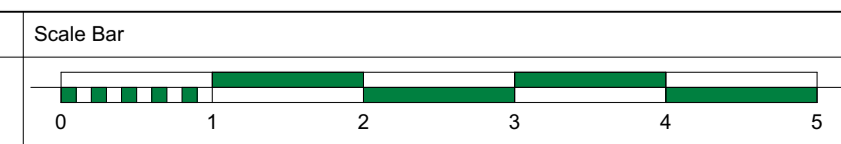

Scale
1:50 @ A1
1:100 @ A3

Purpose of Issue
PLANNING

Date of Issue
Wednesday, 27 September 2023

Project
Extension & Refurbishment
1 The Heath Radlett WD7 7DF

Project No. 2023/055
Layout Title PROPOSED SIDE ELEVATIONS

Drawing Number 055/PR/206
Revision