



# EXISTING

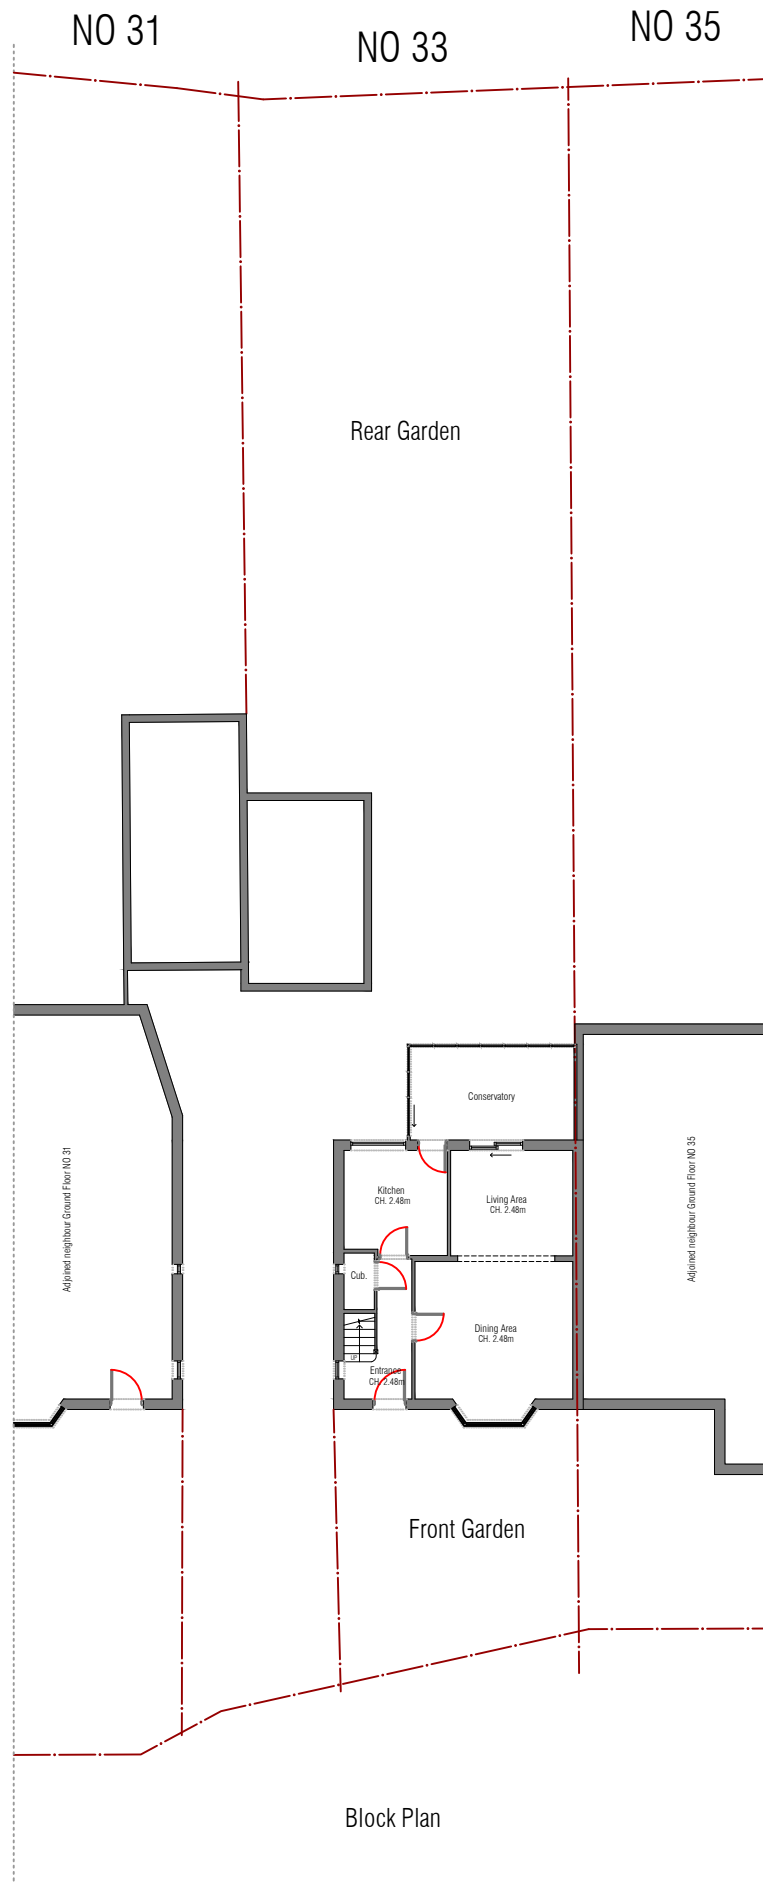

# PROPOSED

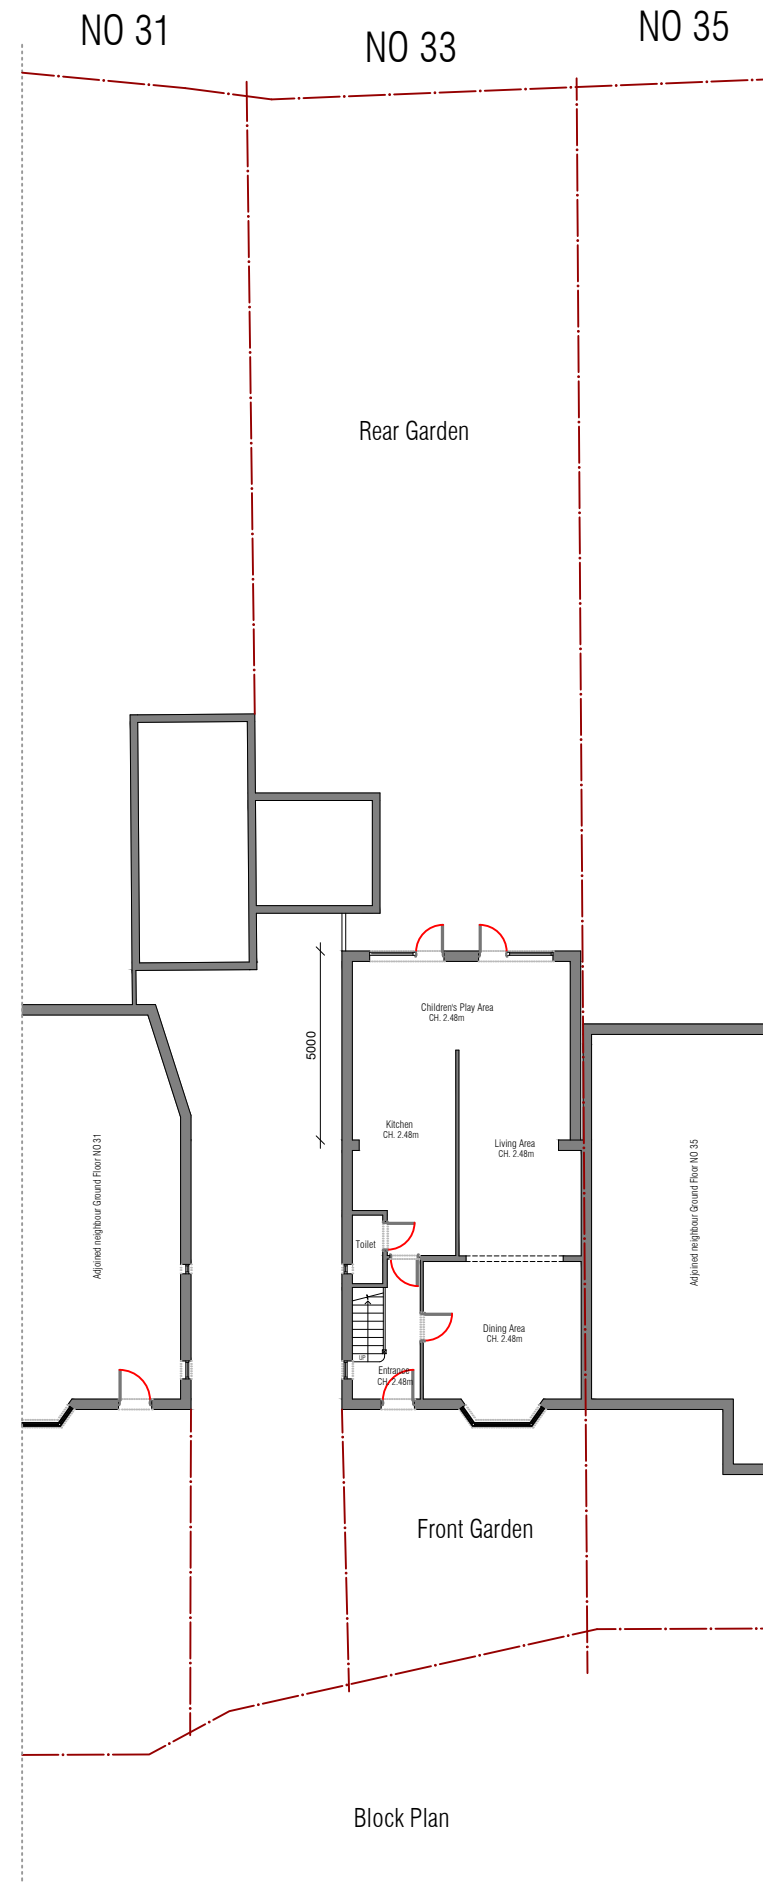

- Notes:
- 1) This Drawing as not for construction
  - 2) Dimensions are not to be scaled for constructions
  - 3) All dimensions are to be checked on site
  - 4) All dimensions are in millimeters

Existing Rear Garden: 230 Square Meter  
 / 2 =  
 115 Square Meter.

Proposed Rear Garden: 200 Square Meter  
 - existing Shed of 10.75 Square Meter =  
 189.25 Square Meter remaining.

Project: 33 Windmore Ave Potters Bar EN6 3BE

Block Plan

Scale: 1:200@A3 Oct. 2023

3BE/33/EX&PRO/003



Scale Bar 1:200