


ALEX IMLACH DESIGN

02088779955

PROJECT: 135B, Riverview Road, Epsom KT19 OJR CLIENT : Mr R O'Sullivan  
TITLE : Proposed section A-A  
SCALE: 1:100 on A3 DWG NO: 682B/PL/114 REV: B

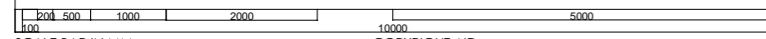

SCALE BAR IN MM COPYRIGHT AID  
Rev A - porch roof changed Rev B - revised scheme

