
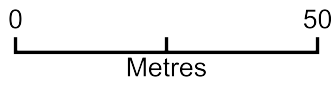


# 3/4/5 Whartons Court - Air conditioning

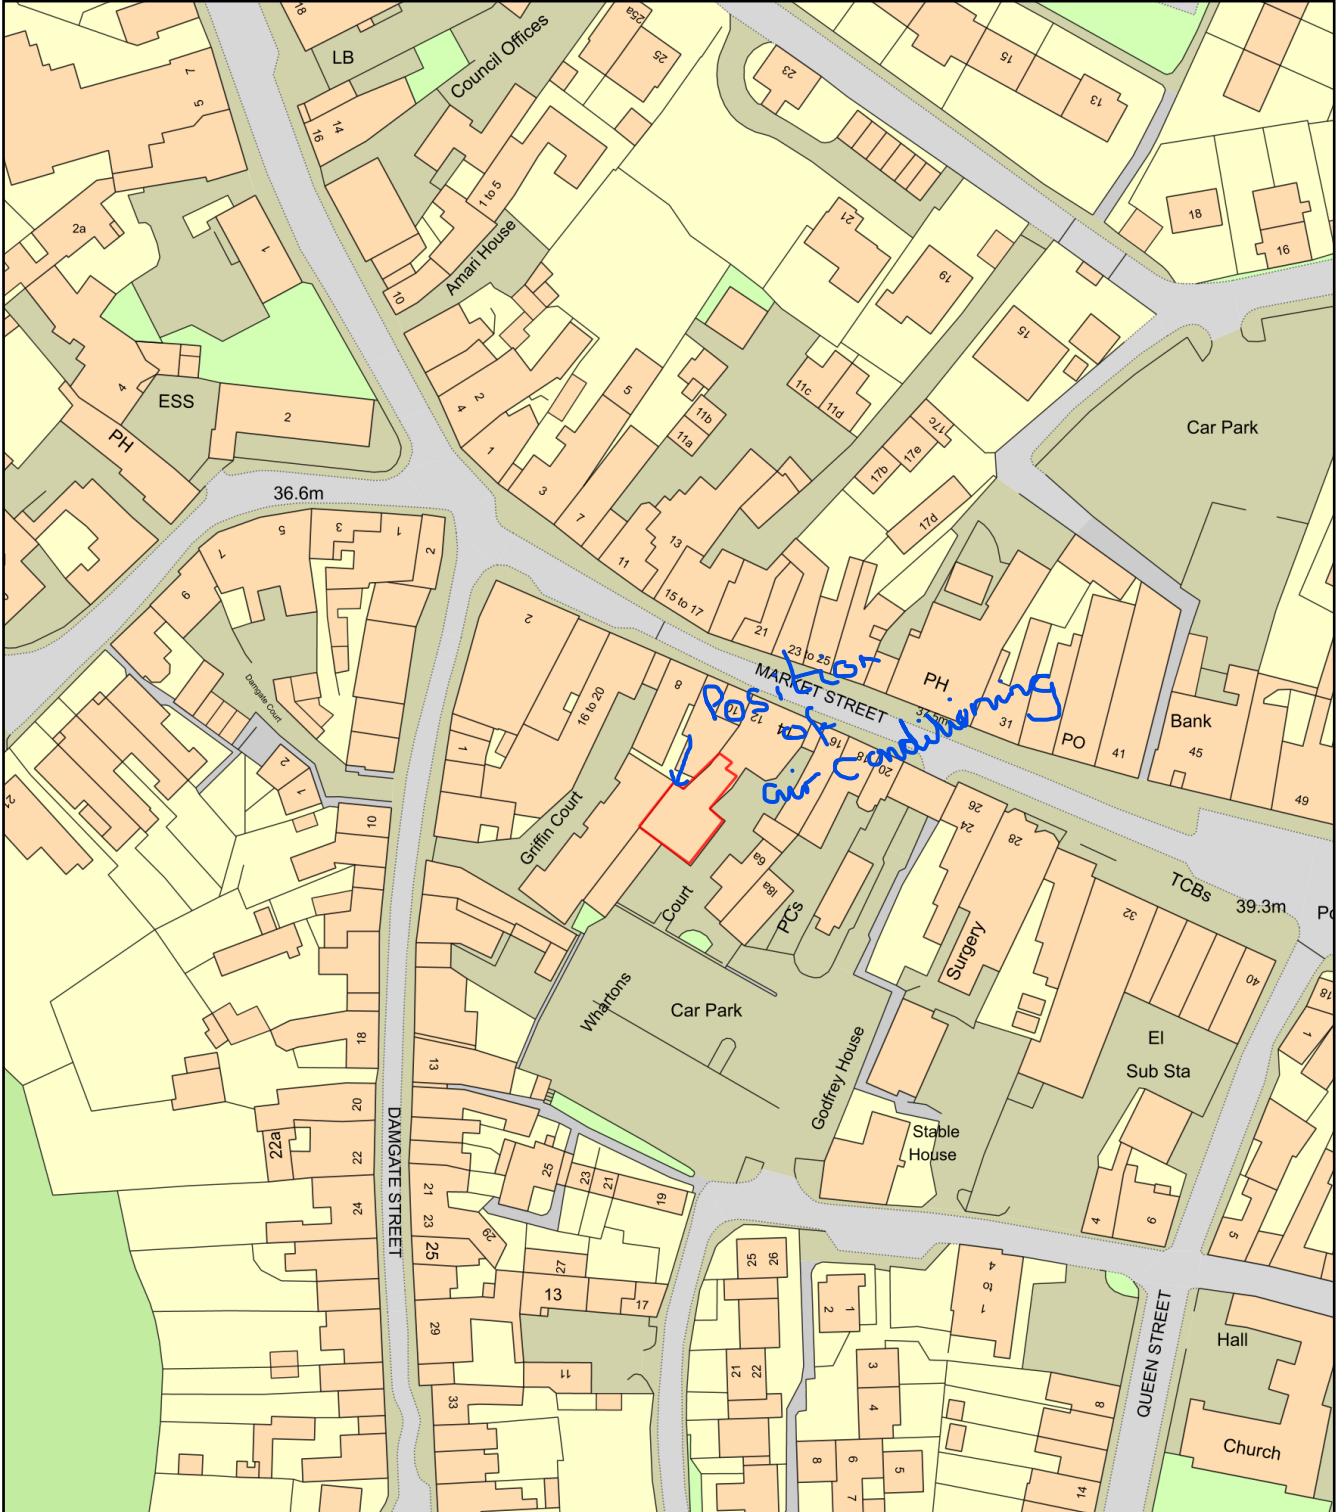

Plan Produced for: **Footsure(UK)Ltd**

Date Produced: 23 Oct 2023

Plan Reference Number: TQRQM23296093021782

Scale: 1:1250 @ A4