


DO NOT SCALE OFF THIS DRAWING - ALL DIMENSIONS AND SETTING OUT TO BE VERIFIED ON SITE. IF IN DOUBT CONTACT THE ORIGINATOR FOR CLARIFICATION.
 THIS DRAWING IS THE PROPERTY OF FRAMEWORK. COPYRIGHT IS RESERVED BY THEM AND THE DRAWING IS ISSUED ON THE CONDITION THAT IT IS NOT COPIED, REPRODUCED, RETAINED OR DISCLOSED TO ANY UNAUTHORISED PERSON, EITHER WHOLLY OR IN PART WITHOUT THE CONSENT IN WRITING OF FRAMEWORK

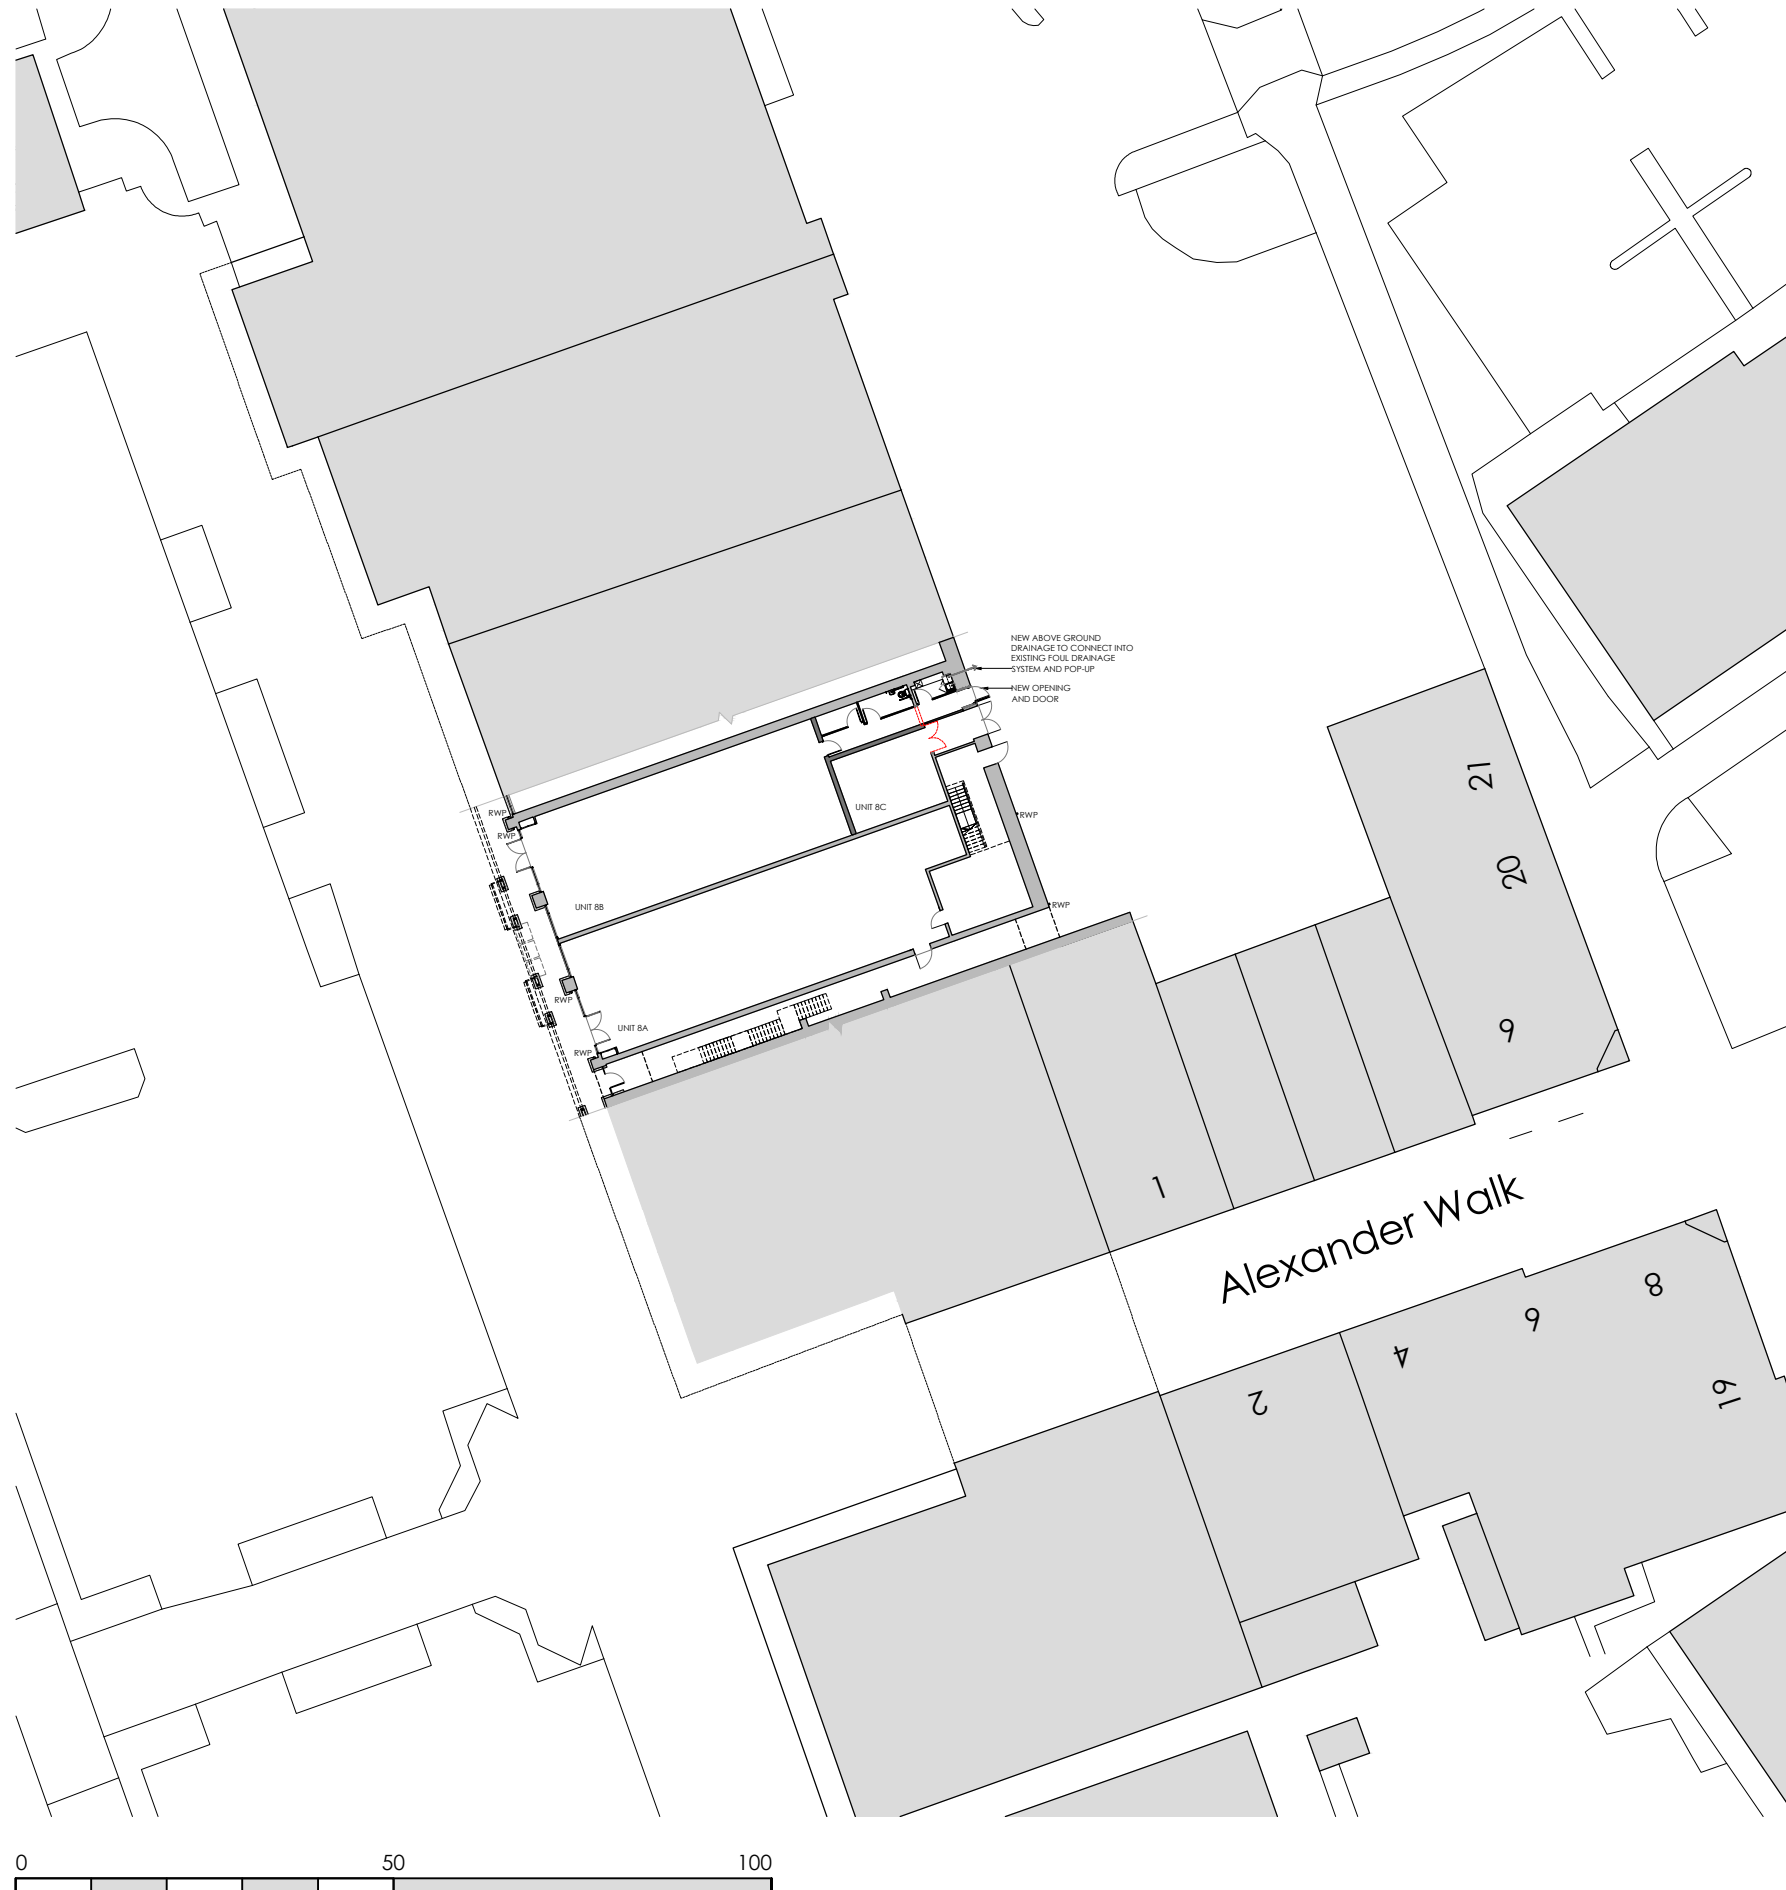

- KEY: BUILDING FABRIC**
- EXISTING WALL
 - EXISTING WALL REMOVED
 - FORM NEW OPENING TO EXISTING WALL: STRUCTURAL SUPPORT TO STRUCTURAL ENGINEER'S DETAILS
 - PROPOSED NEW WALL

A	GENERAL AMENDMENTS	23.10.2023	JW				
Rev	Revision note	Date	Drawn by				
	<div style="display: flex; align-items: flex-start;"> <div style="width: 40px; height: 40px; background-color: black; margin-right: 5px;"></div> <div> <p>PROPOSED ALTERATIONS TO RETAIL UNIT AT UNIT 8B CARLTON CENTRE, LINCOLN FOR LINCOLNSHIRE CO-OPERATIVE</p> </div> </div>						
	<table border="1" style="width: 100%; border-collapse: collapse;"> <tr> <td style="width: 30%;">Drawn by JW</td> <td style="width: 30%;">Checked</td> <td style="width: 20%;">Date SEP 2023</td> <td style="width: 20%;">Scale 1:500 @ A3</td> </tr> </table>	Drawn by JW	Checked	Date SEP 2023	Scale 1:500 @ A3		
Drawn by JW	Checked	Date SEP 2023	Scale 1:500 @ A3				
	<table border="1" style="width: 100%; border-collapse: collapse;"> <tr> <td style="width: 60%;">PROPOSED BLOCK PLAN</td> <td style="width: 20%;">Dwg No J2335 - 00103</td> <td style="width: 20%;">Rev A</td> </tr> </table>	PROPOSED BLOCK PLAN	Dwg No J2335 - 00103	Rev A			
PROPOSED BLOCK PLAN	Dwg No J2335 - 00103	Rev A					