
THIS DRAWING IS THE PROPERTY OF FRAMEWORK. COPYRIGHT IS RESERVED BY THEM AND THE DRAWING IS ISSUED ON THE CONDITION THAT IT IS NOT COPIED, REPRODUCED, RETAINED OR DISCLOSED TO ANY UNAUTHORISED PERSON, EITHER WHOLLY OR IN PART WITHOUT THE CONSENT IN WRITING OF FRAMEWORK

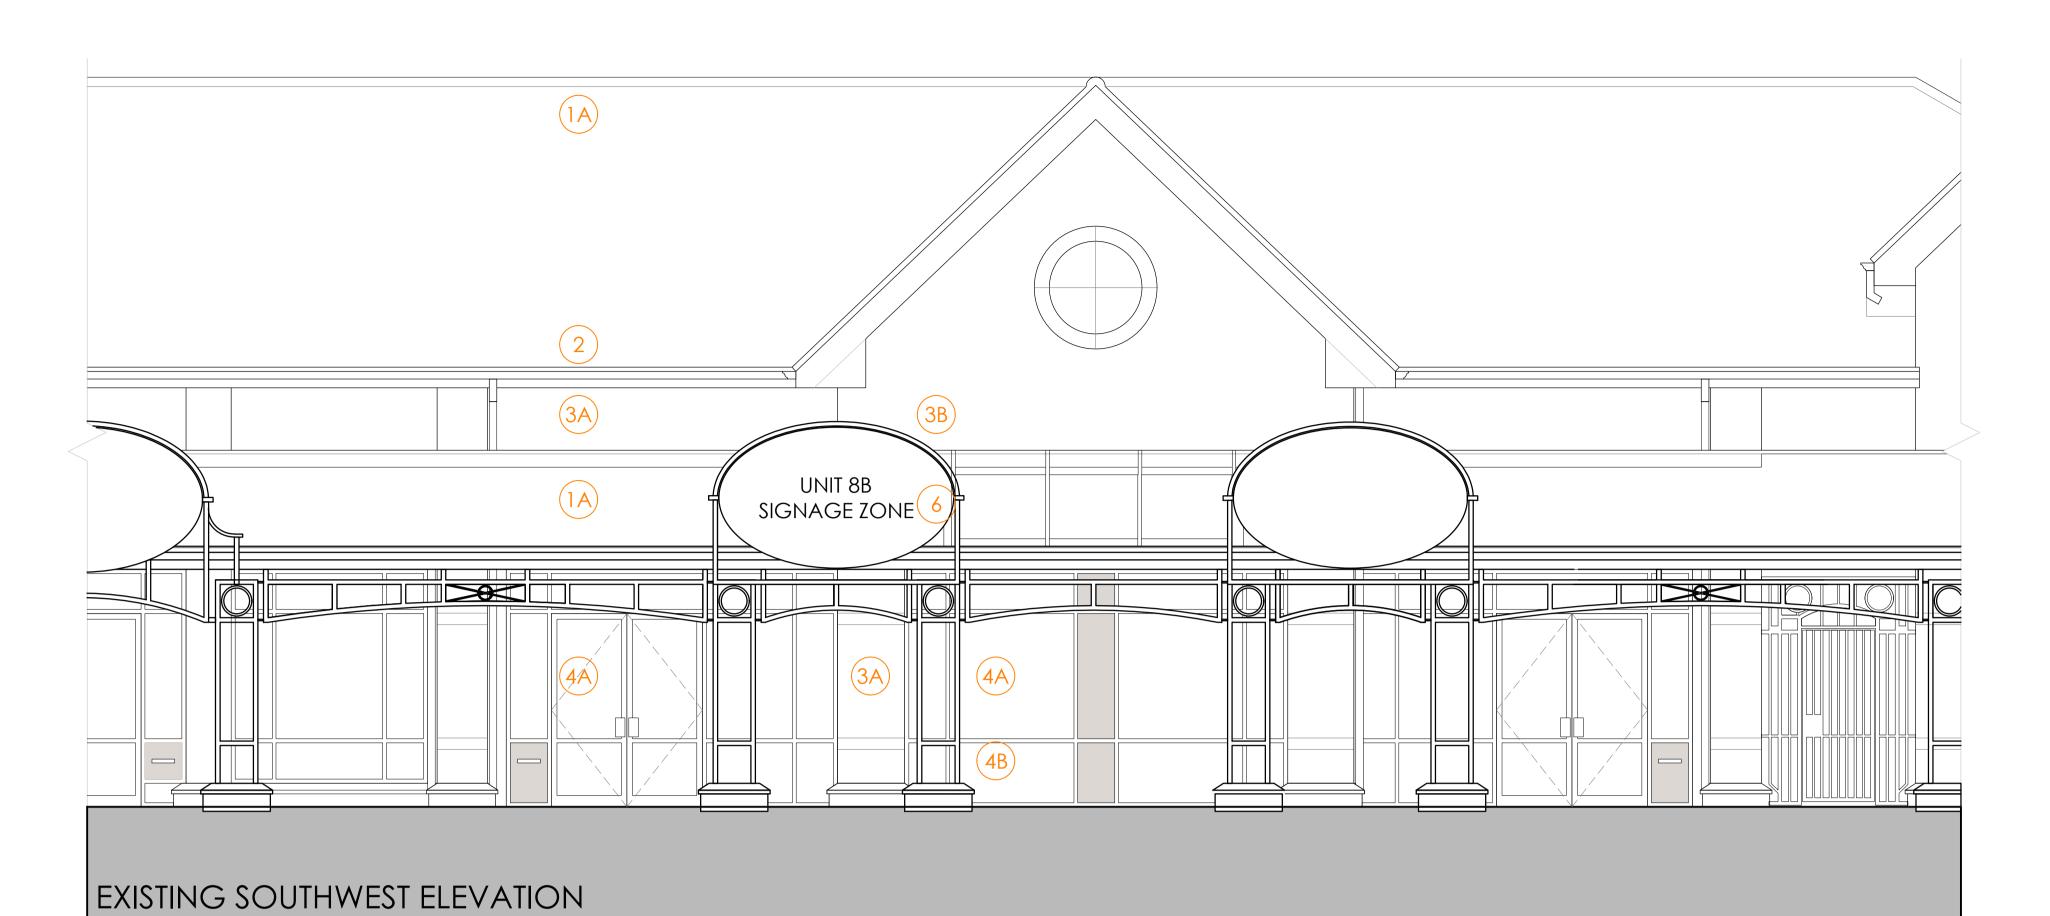

## KEY

ROOF

- 1A PLAIN CLAY TILE
- 1B GLAZED ROOFLIGHT
- FASCIAS AND SOFFIT:
- 2 TIMBER FASCIAS AND SOFFITS WITH ALUMINIUM RAINWATER GOODS; COLOUR WHITE WALLS
- 3A FACING RED MULTI BRICKWORK WITH STONE BANDING AND CILLS
- 3B RENDER; COLOUR WHITE
- 3C METAL PROFILED CLADDING; COLOUR RED

## GLAZING

- 4A PPC ALUMINIUM CURTAIN WALL WITH FULLY GLAZED DOORS; COLOUR WHITE
- 4B PPC ALUMINIUM INSULATED SPANDREL PANEL; COLOUR WHITE SERVICE DOOR
- 5 PPC STEEL DOORS AND FRAMES; COLOUR WHITE SIGNAGE AND METALWORK
- 6 FEATURE SIGNAGE ZONE AND METALWORK; COLOUR WHITE

