
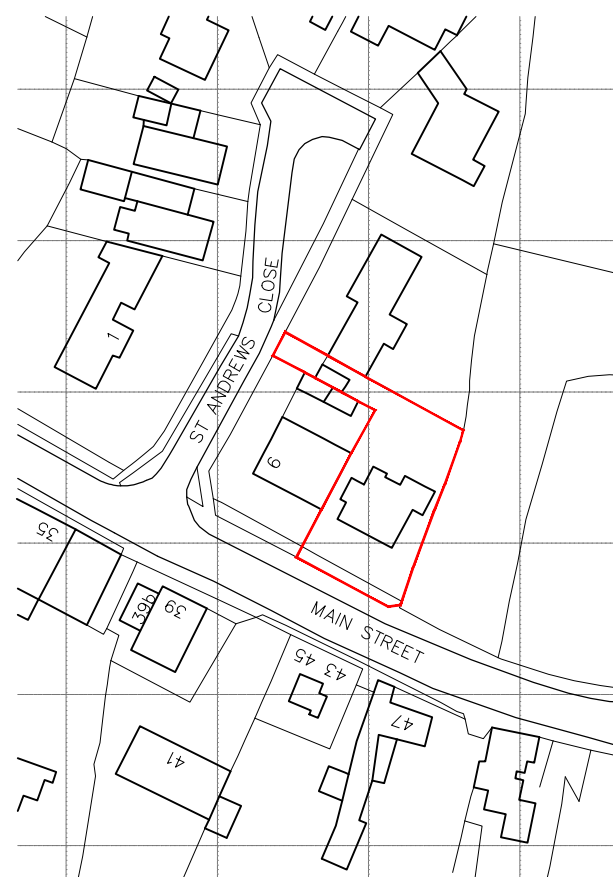


COPYRIGHT NOTICE:
 This drawing is the copyright of the designer and may not be reproduced or used except by written permission.

No file shall be taken from this drawing, nor shall any part of it be used for any other purpose without the written consent of SMARTTECH Design. All text and dimensions shall be checked and approved by the designer. Responsibility cannot be accepted for alterations or deviations from this design without prior approval of SMARTTECH Design. Copyright reserved. This drawing may only be used for the client and location specified in the title block. It may not be copied or distributed to any other third party without prior written consent from SMARTTECH Design.

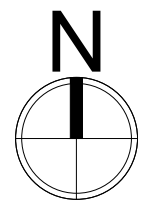


Ordnance Survey (c) Crown Copyright 2023. All rights reserved. Licence number 10002243

Site Location Plan (Scale 1:1250)



Block Plan (Scale 1:200)

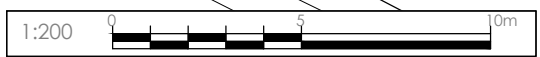

PLANNING

Rev.	Date	Drawn	Note
SMARTTECH DESIGN			
<small>T: 01664 371056 / 0723 185746 E: info@smarttechdesign.co.uk Sarah Mickowski trading as SMARTTECH Design</small>			
Project: Proposed Alterations 26 Main Street Whissendine For Mr & Mrs Parekh			
Drawing Title: Site Location & Block Plan			
Scale: as shown @ A3	Drawn: SM	Status: PLANNING	Date: Aug 2023
Drawing Number: 0087-P02-003		Revision: -	