


RECEIVED
15 NOV 2023
PLANNING SUPPORT

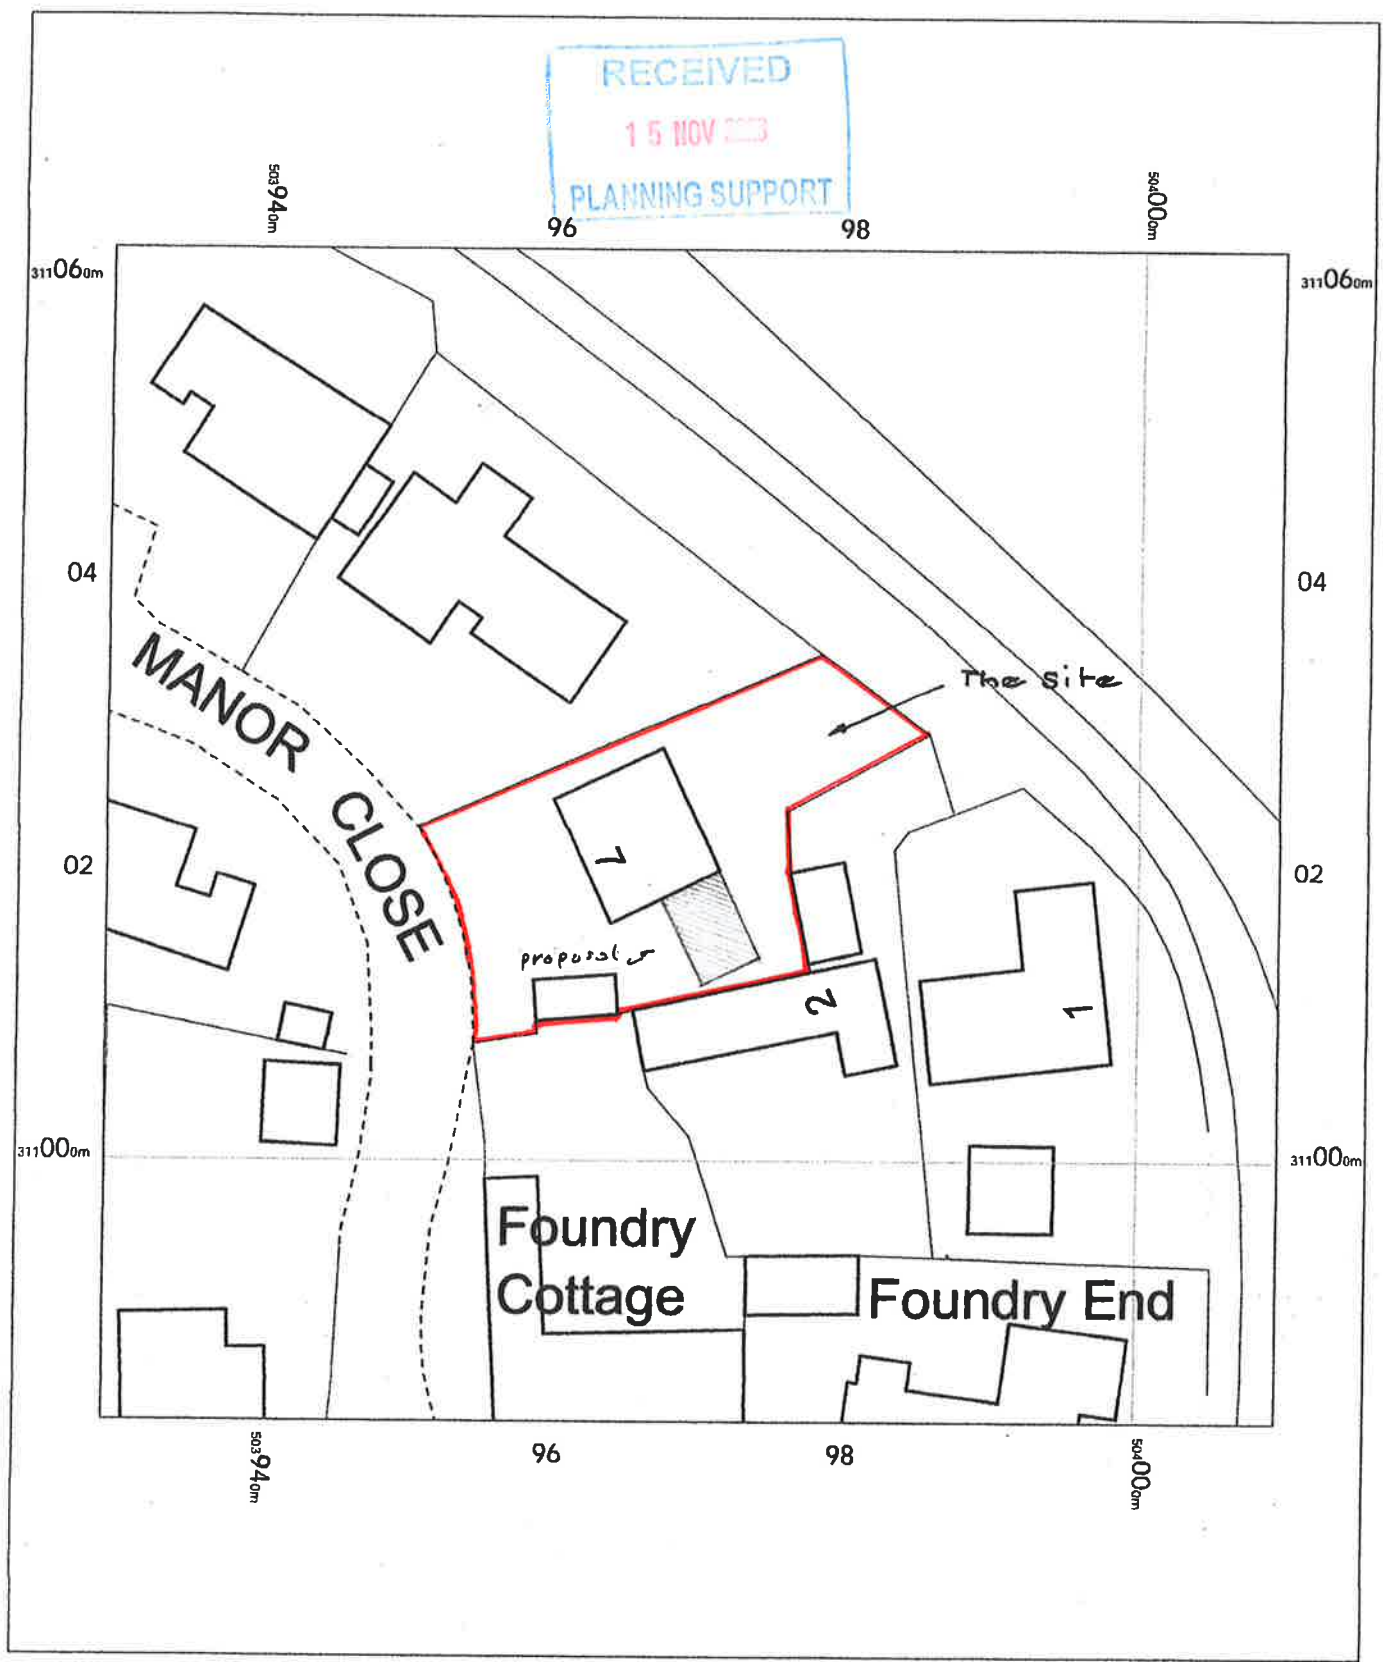

△
2

B L O C K P L A N

Proposed Extension at 7, Manor Close Ryhall
Stamford for Mrs S.A. Waycot

Scale 1:500
Drawing No SAW/03/11.23