


RECEIVED  
15 NOV 2003  
PLANNING SUPPORT

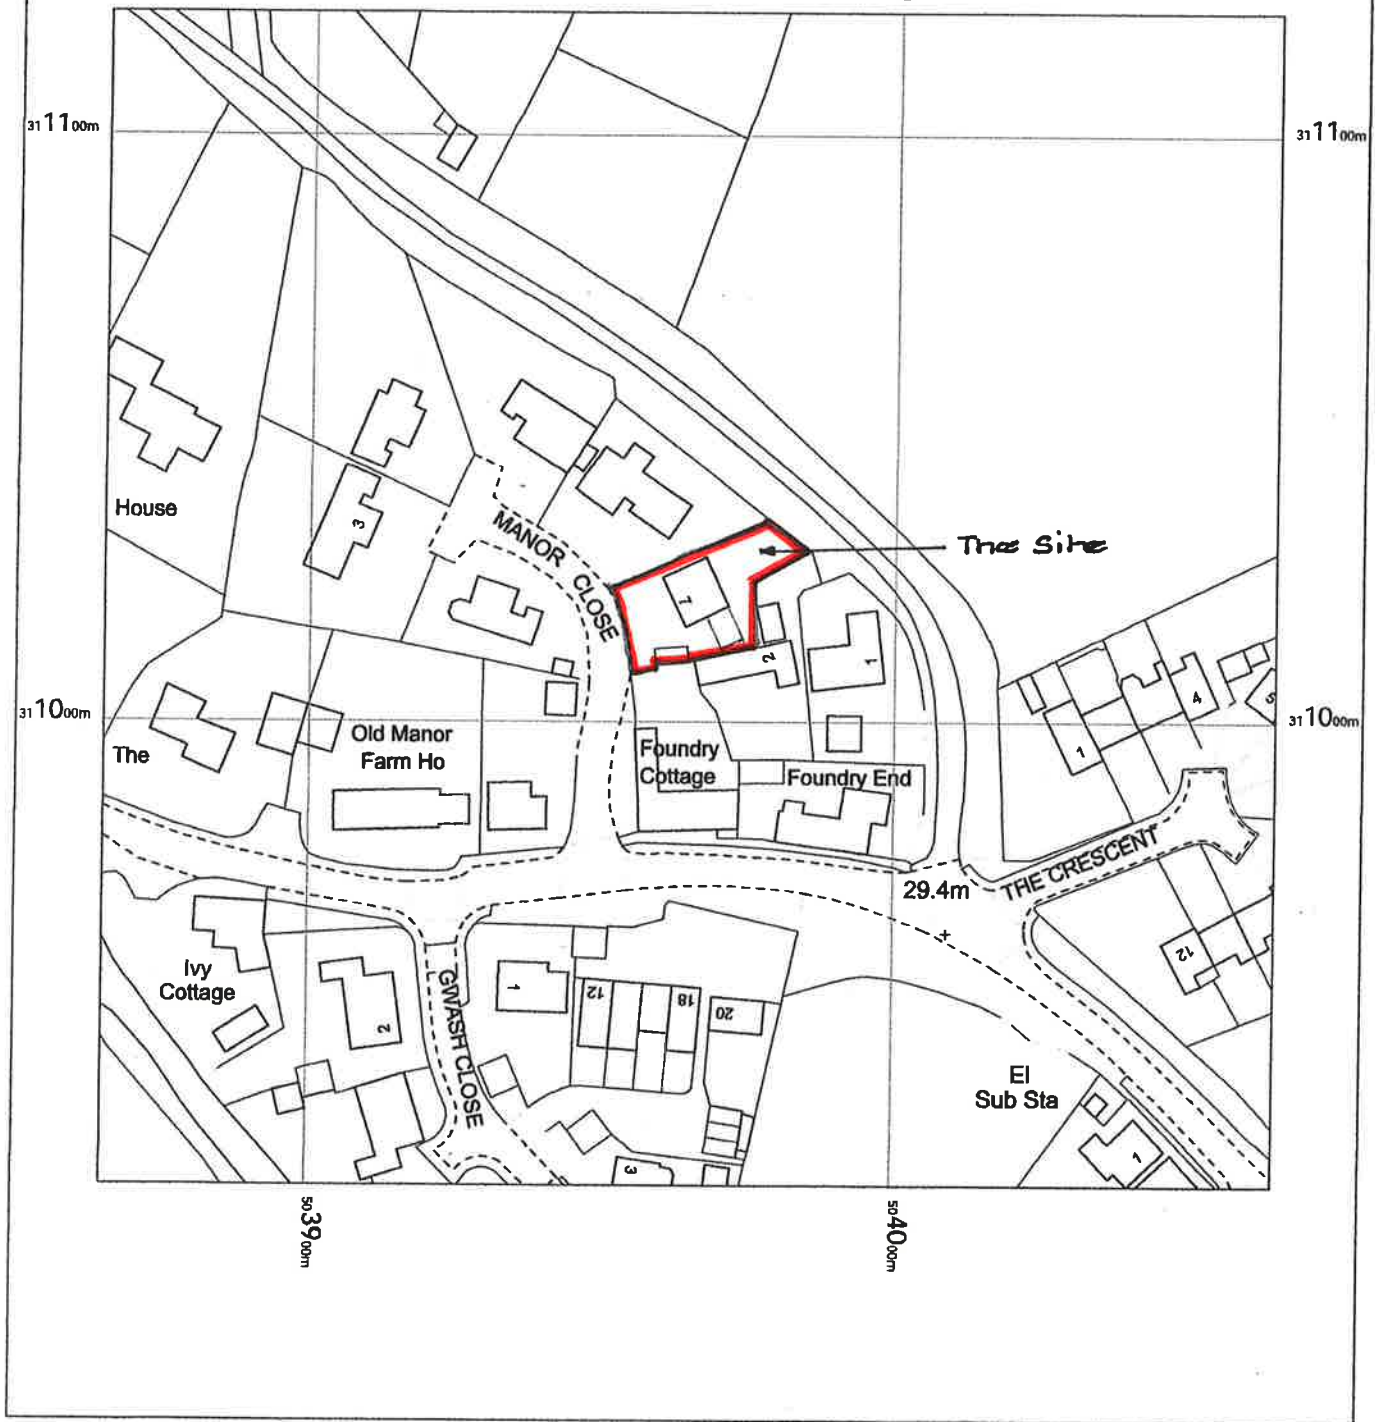

# LOCATION PLAN

Proposed Extension at 7, Manor Close Ryhall  
Stamford for Mrs S.A Waycot

Scale 1:1250  
Drawing N° SAW/04/11-23