



not scale dimensions from this drawing. All dimensions to be checked on site prior to commencing works. Not warranted for any purpose except that indicated.


Revision, Notes, Date, By.
A. Client Revision. 12/10/23. JC
B. Client Update. 23/10/23. JC

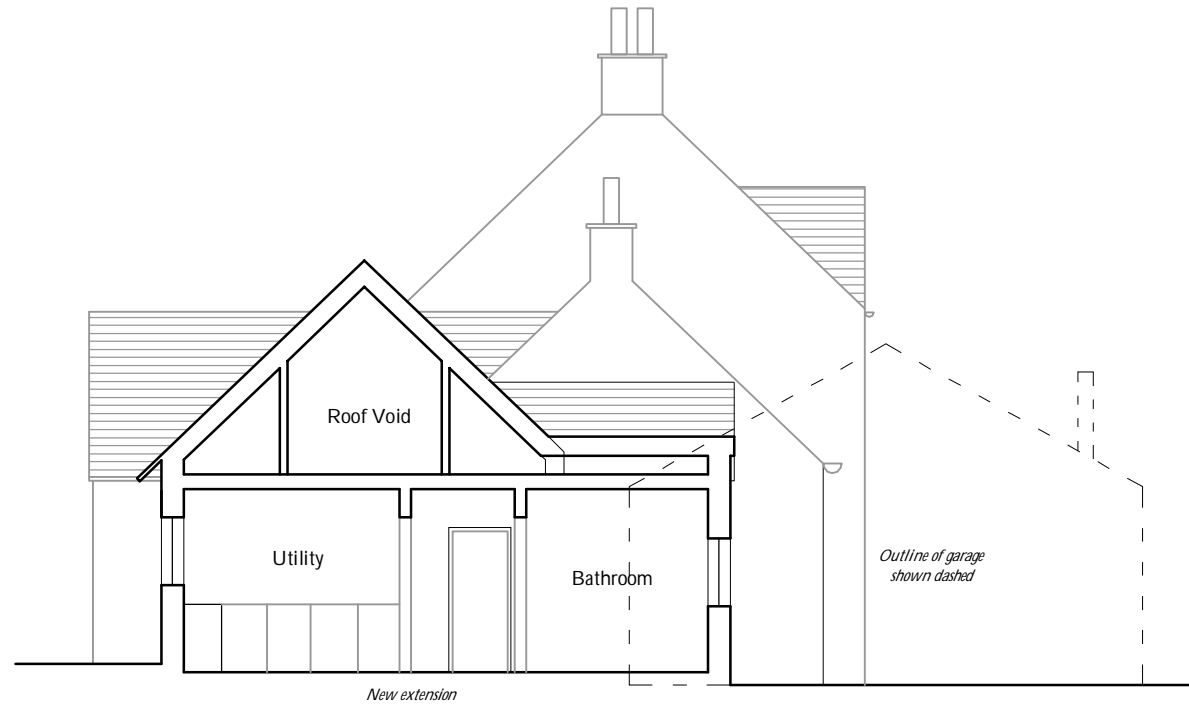


1 Section E-E
As Proposed

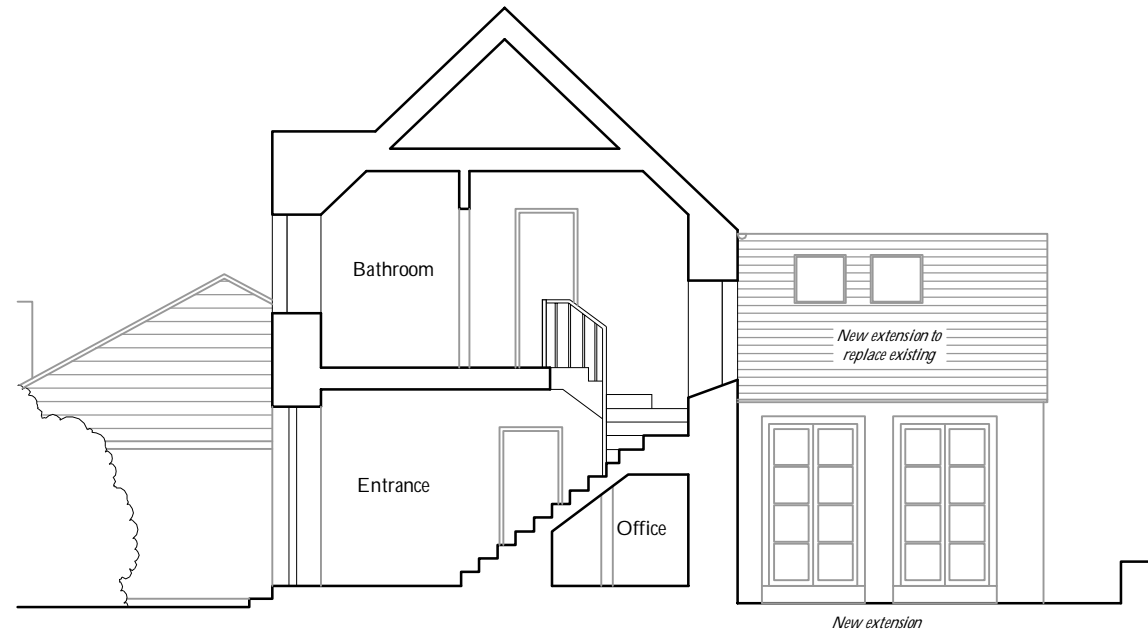

2 Section B-B
As Proposed

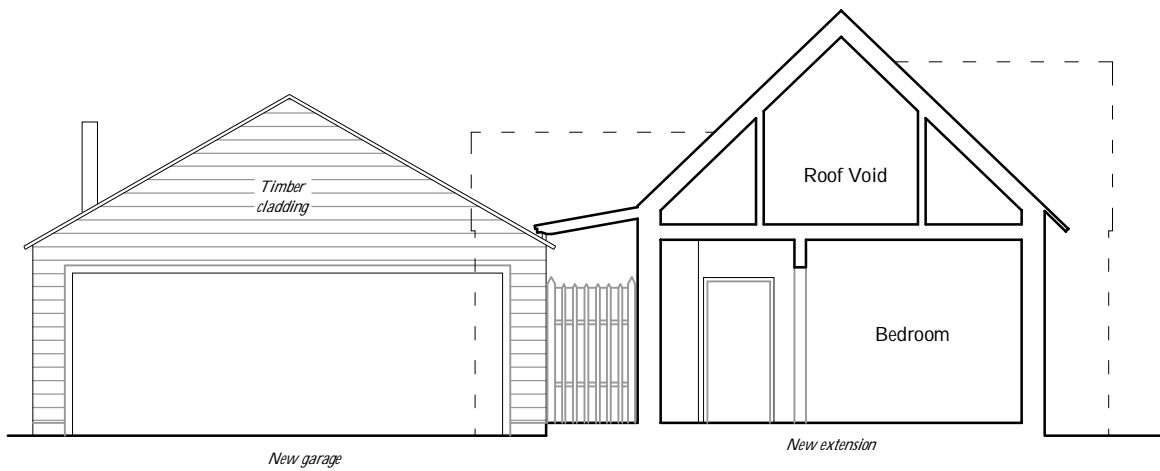

3 Section F-F
As Proposed

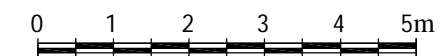

RIAS Chartered Architects
 www.VellowWood.com
 0845 508 2823

Design:

Location:

**Proposed Extension and Alterations to
 Hazeldean Cottage, Lanton
 Jedburgh, TD8 6SU**

Drawing Title:

**Sections
 As Proposed**

Date: 22/09/23 Drawn: JC

Scale: 1:100 @A3 Checked:

Drawing No.:

3225 / 013

For: Planning | Revision: B