



not scale dimensions from this drawing. All dimensions to be checked on site prior to commencing works. Not warranted for any purpose except that indicated.


Revision, Notes, Date, By.

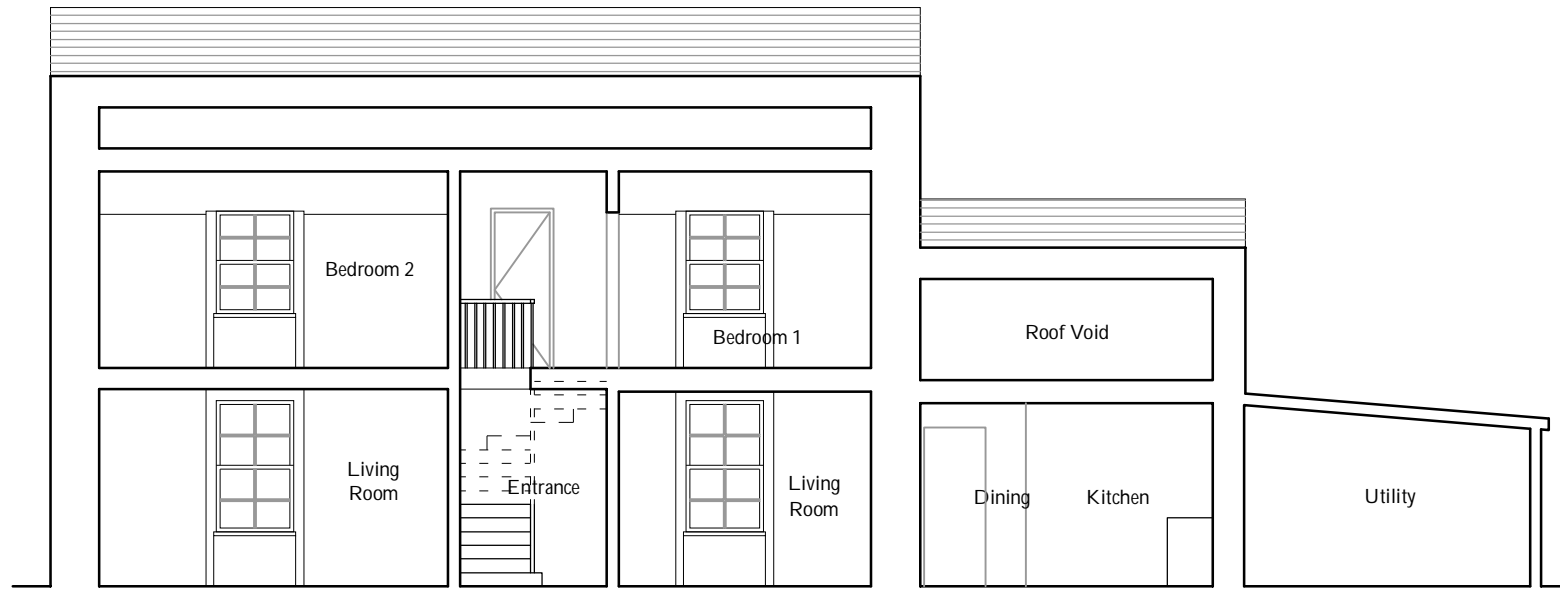


1 Section A-A
As Existing

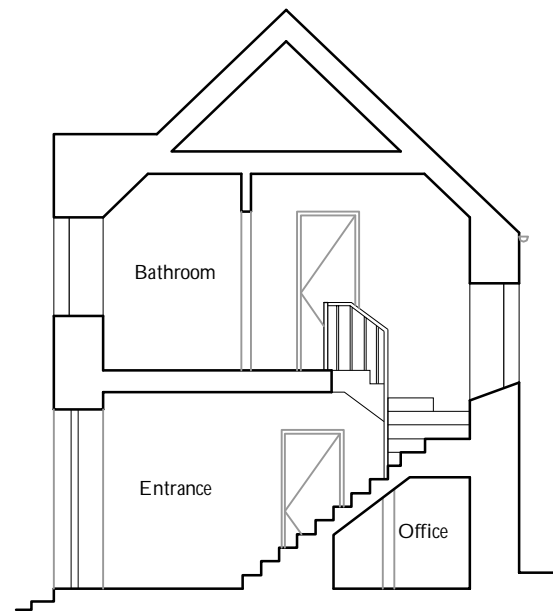

2 Section B-B
As Existing

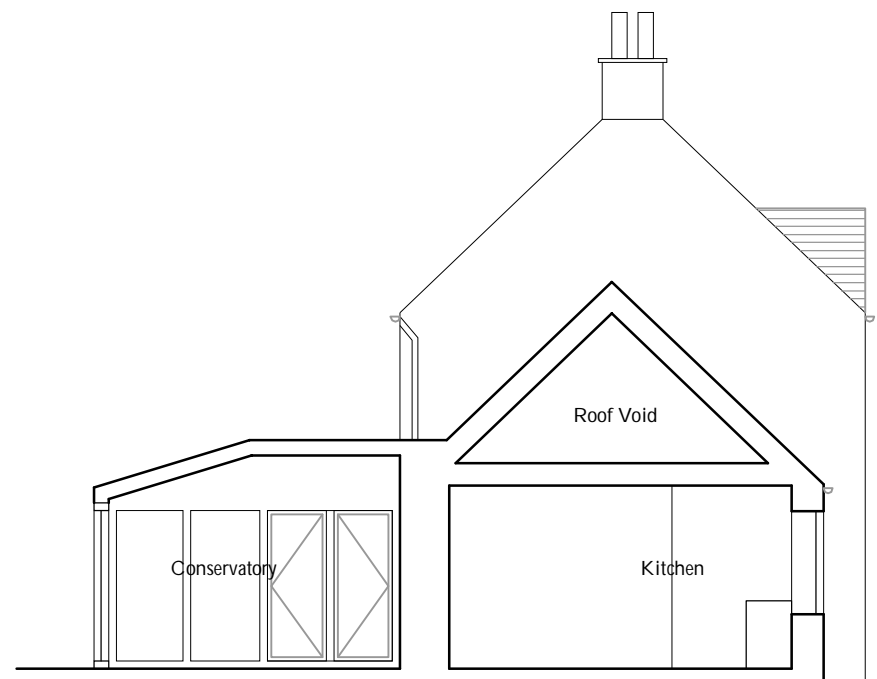

3 Section C-C
As Existing

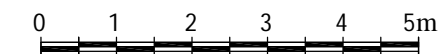

RIAS Chartered Architects
www.VellowWood.com
0845 508 2823

Design:

Location:

**Proposed Extension and Alterations to
Hazeldean Cottage, Lanton
Jedburgh, TD8 6SU**

Drawing Title:

**Sections
As Existing**

Date: 18/08/23 Drawn: JC

Scale: 1:100 @A3 Checked:

Drawing No.:

3225 / 004

For: Planning | Revision: -