




EXISTING REAR ELEVATION

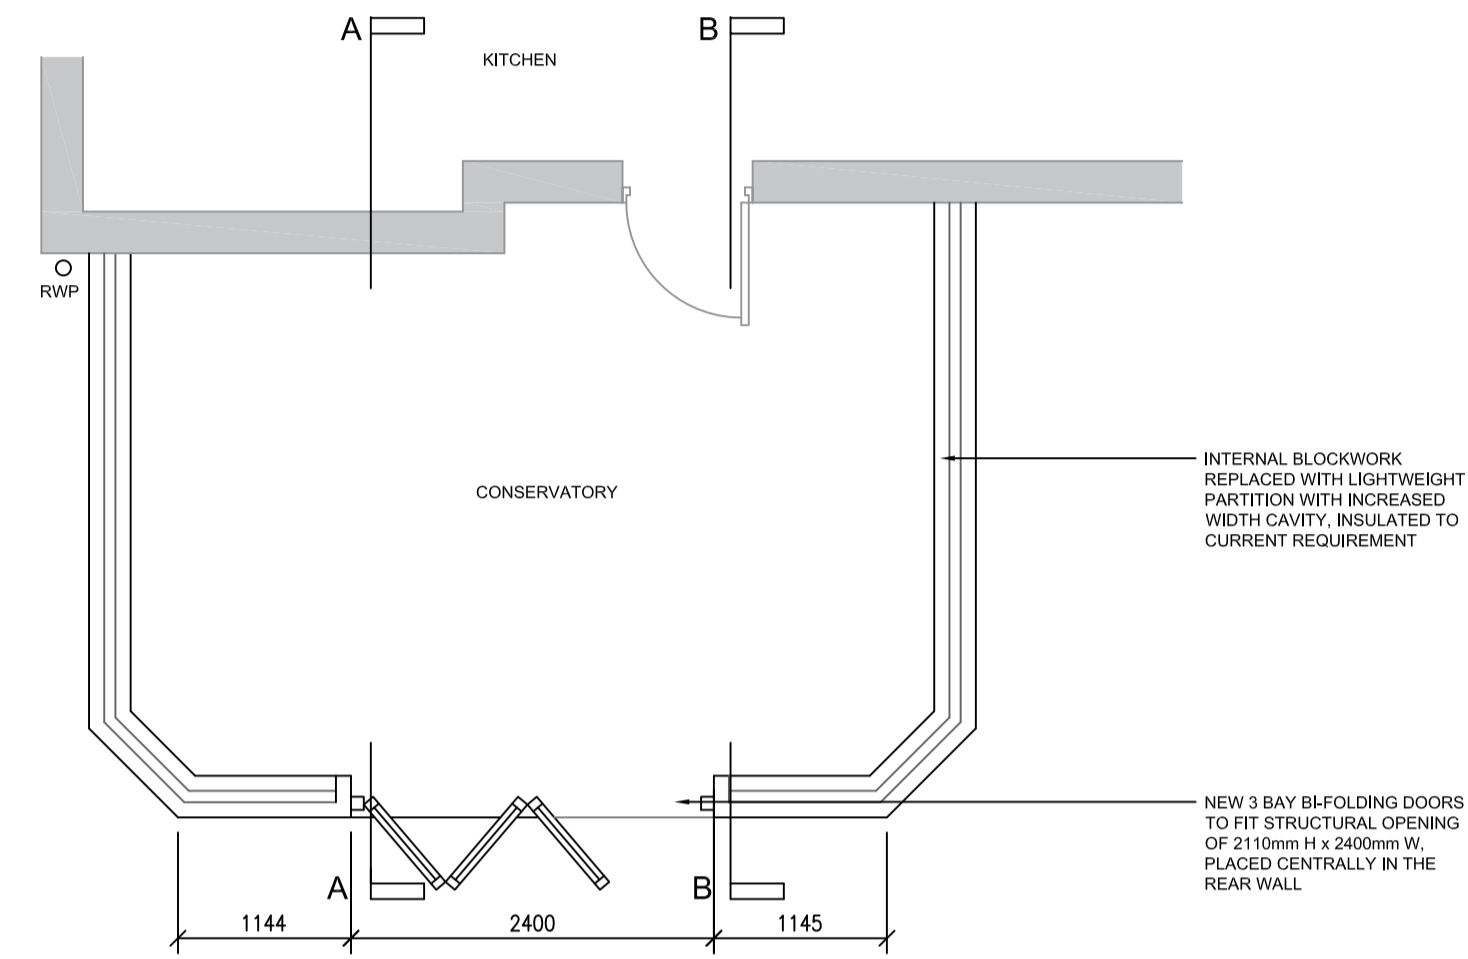


EXISTING FLOOR PLAN

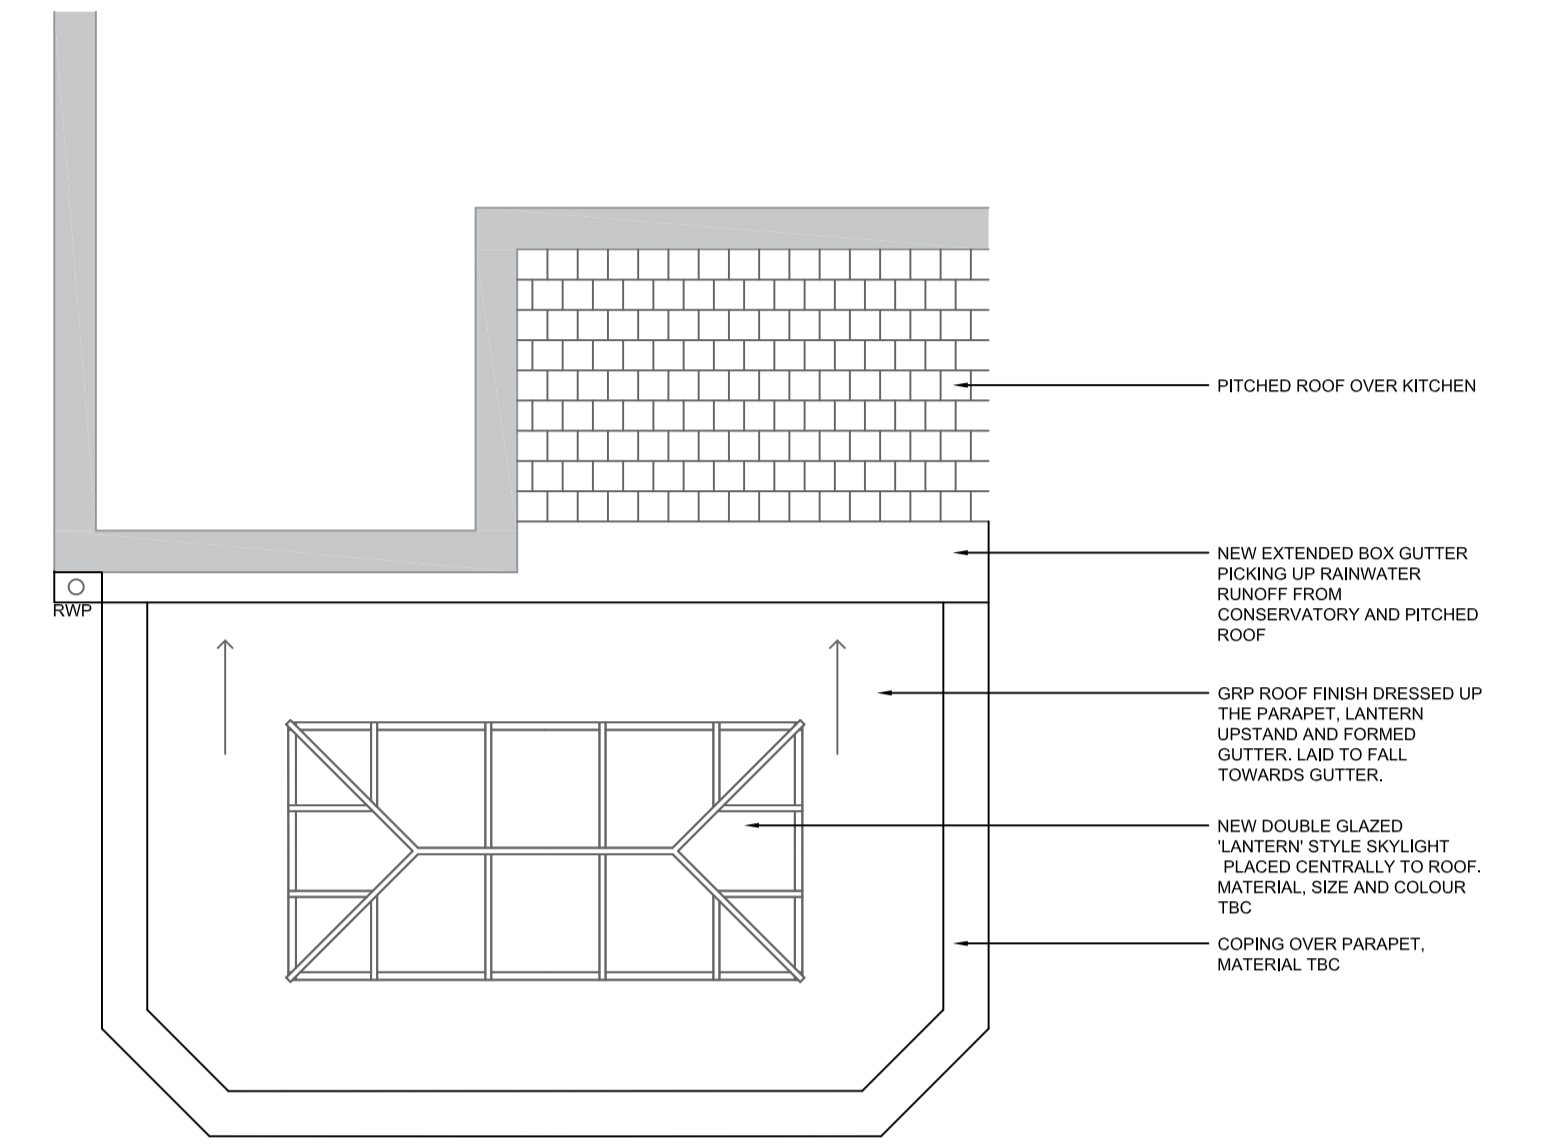


EXISTING ROOF PLAN

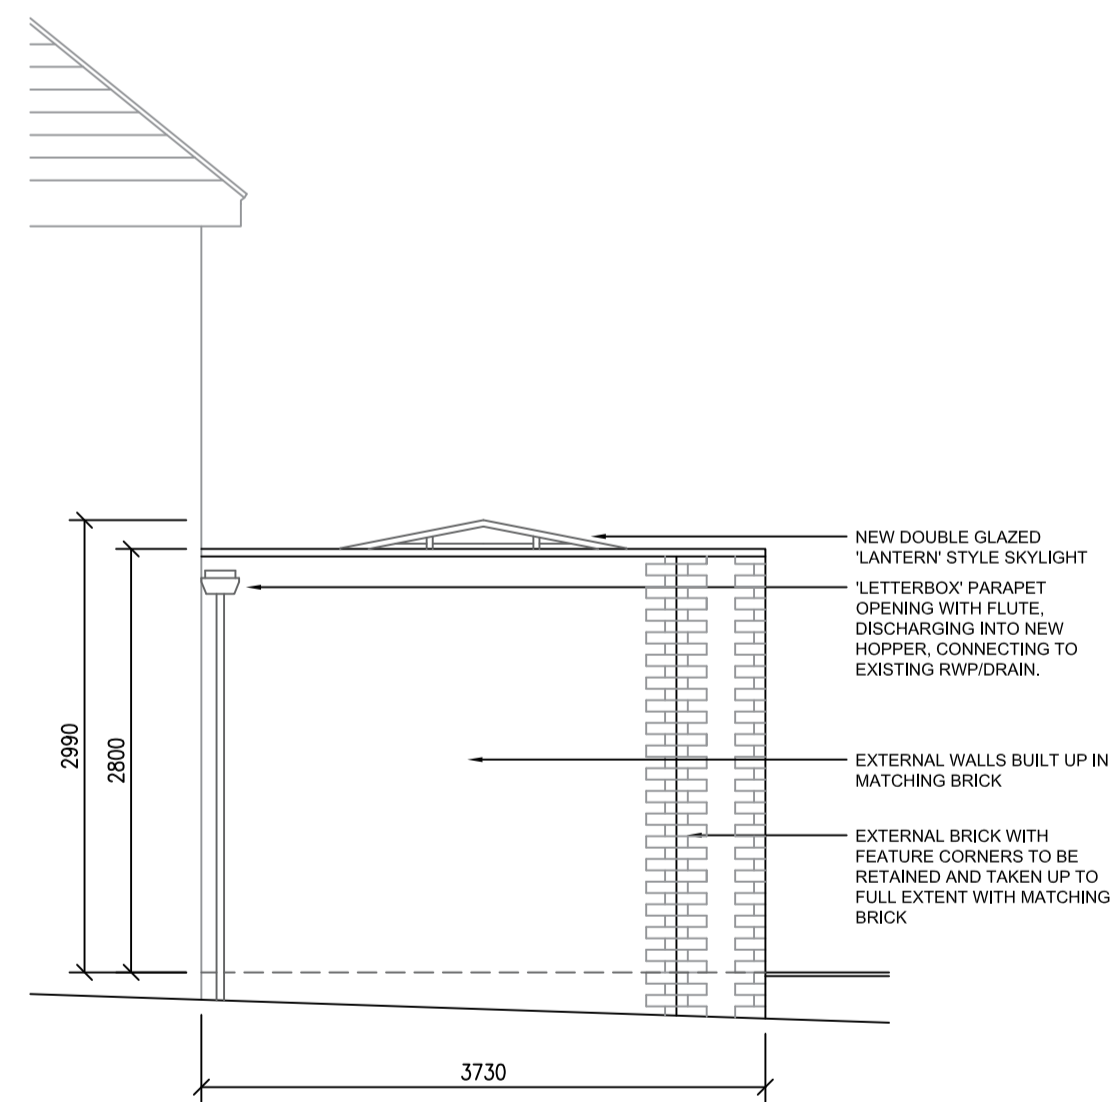

EXISTING SIDE ELEVATION

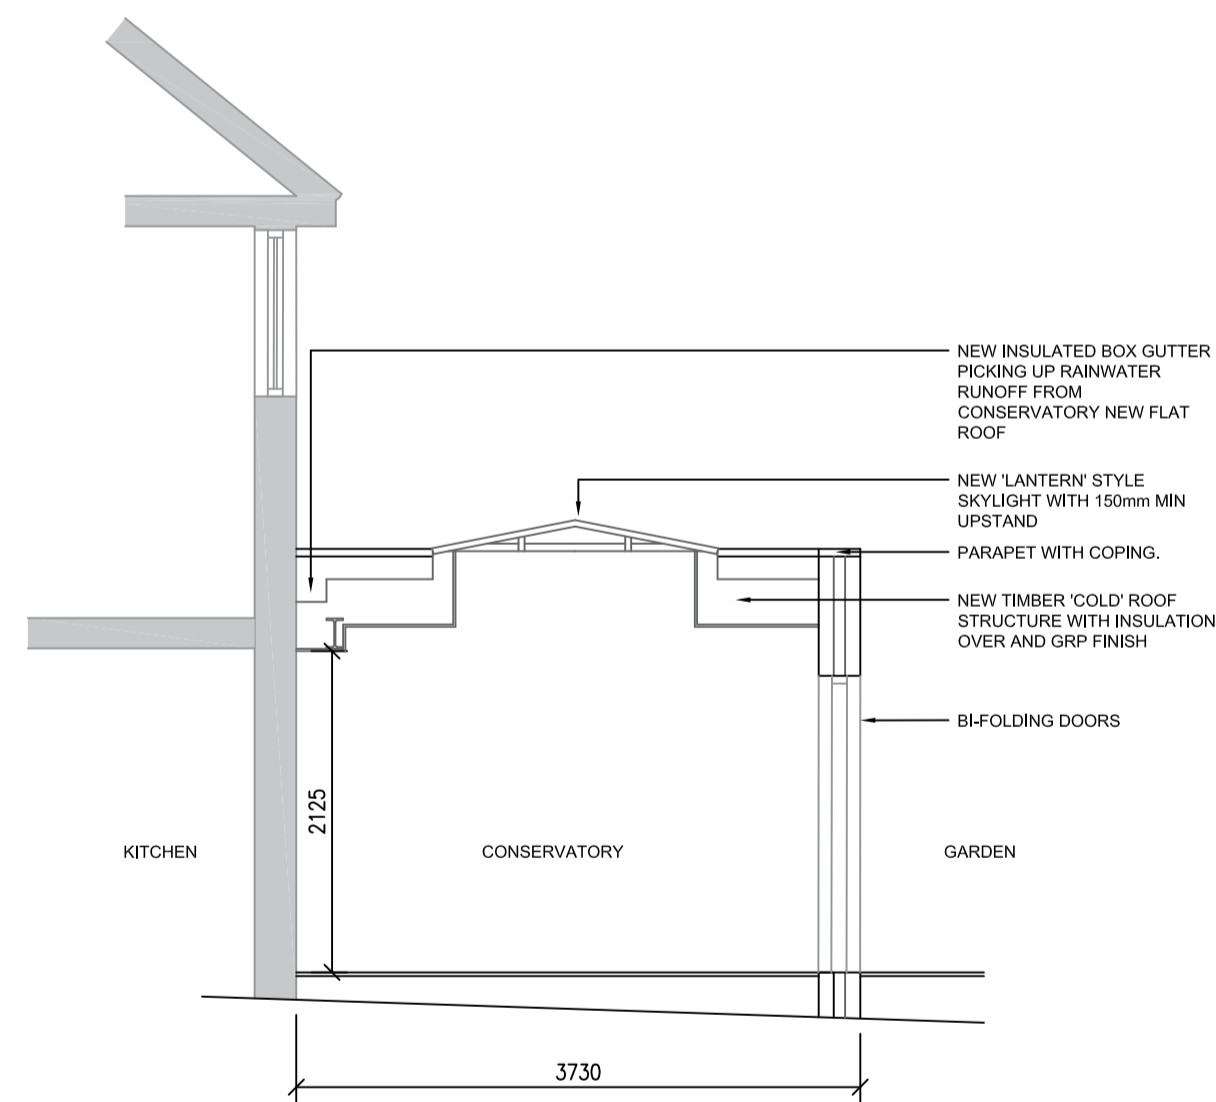

EXISTING SECTION A-A

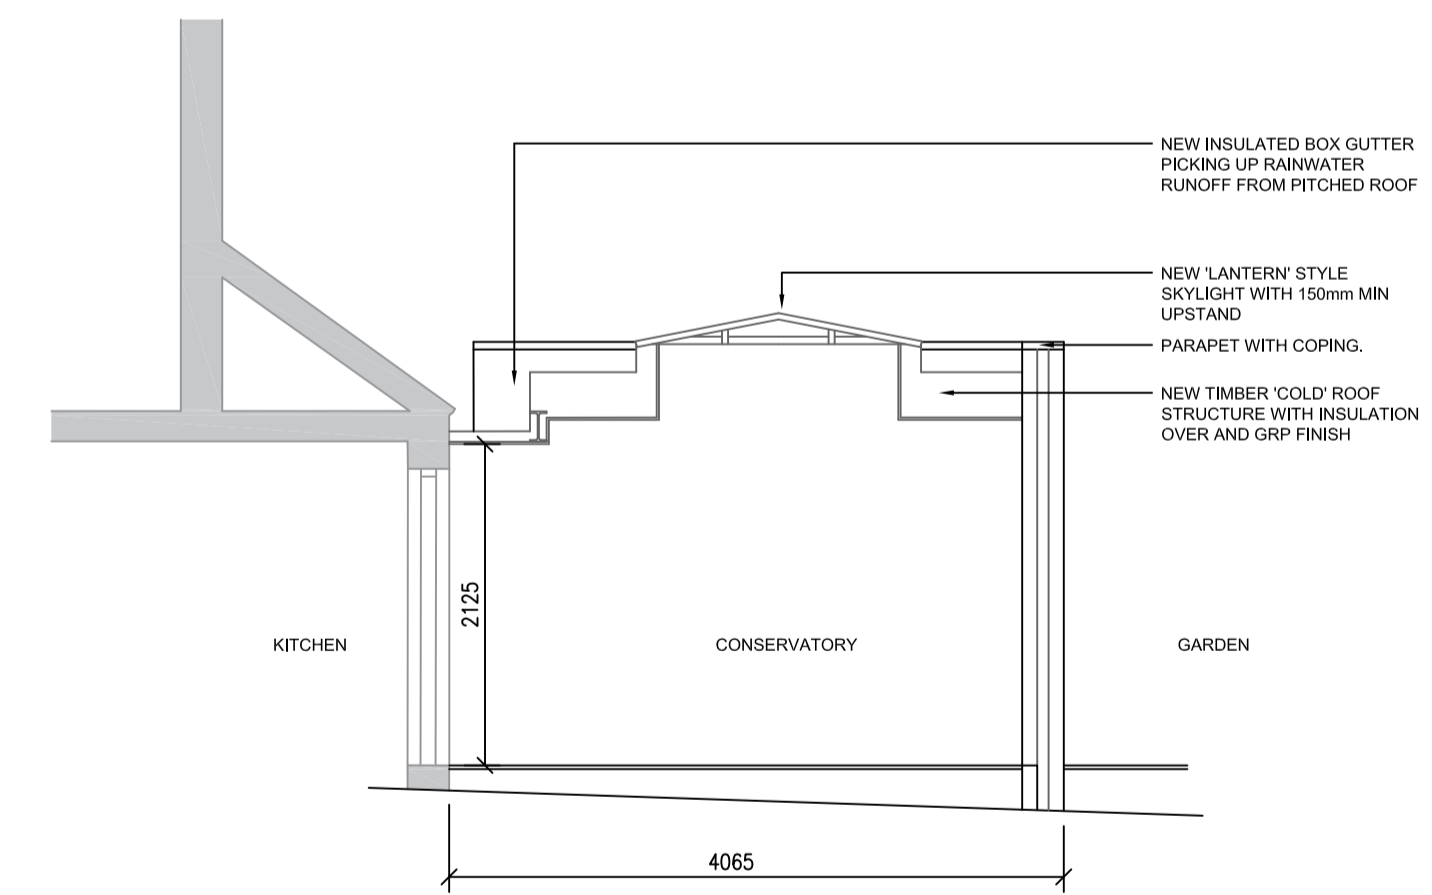

EXISTING SECTION B-B

