



EXISTING  
WHITE POPLAR  
TREES 15m HIGH

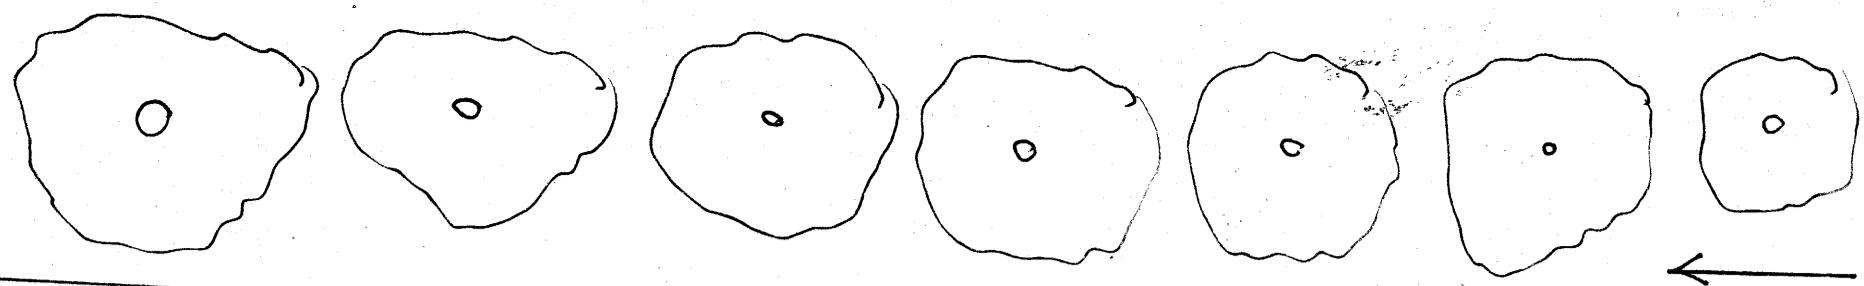

ACCESS  
TRACK  
+  
PUBLIC  
FOOTPATH.

EXISTING LEYLANDII TREES 6m HIGH

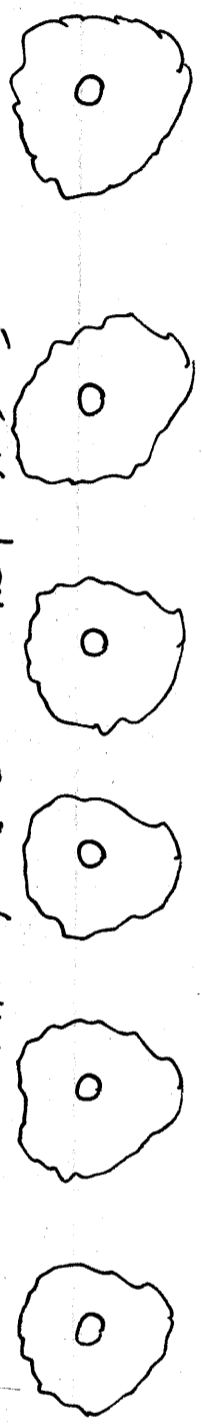

Fuel  
BUND  
+  
TANK

WATER STORAGE TANK (STEEL)

RAMP  
HOUSE

+ F.G.L  
UNGRAINED

COMPACTED  
ROAD PAVEMENTS  
LAYER STABILISING

FALL

FALL

+ 0.000

+ 0.150

+ 0.150

ACCESS  
DOOR

NEW MOWER  
STORE


ACCESS  
DOOR

SLAB LEVEL + 150mm  
ABOVE F.G.L

SEED STORE (40FT SHIPPING CONTAINER)

+ F.G.L  
0.000

NEW LAUREL HEDGE - PROBUS LAURELZASUS  
PLANTS 80-100cm TALL  
PLANTED @ 500mm CENTRES

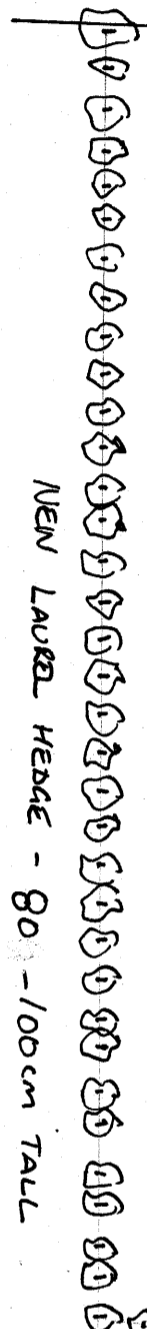

NEW LAUREL HEDGE - 80-100cm TALL

APP Ref - DC/23/02645

DISS GOLF CLUB - MOWER STORE  
PLANTING SCHEME - 11 OCT 23  
DRAWING PS01 - SJG