

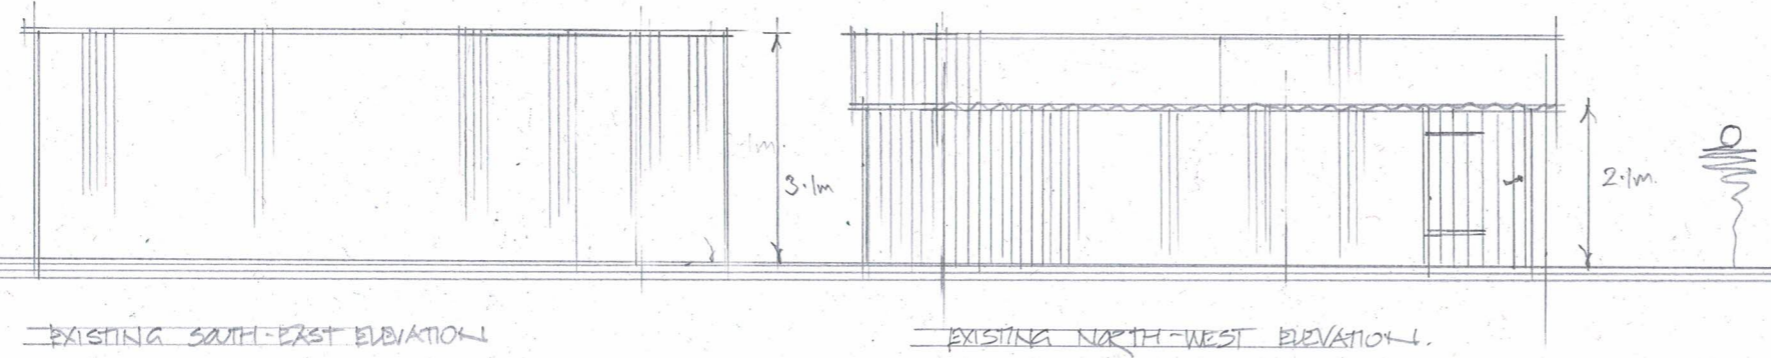


Name  
 .....  
 Signature  
 .....  
 Date  
 .....


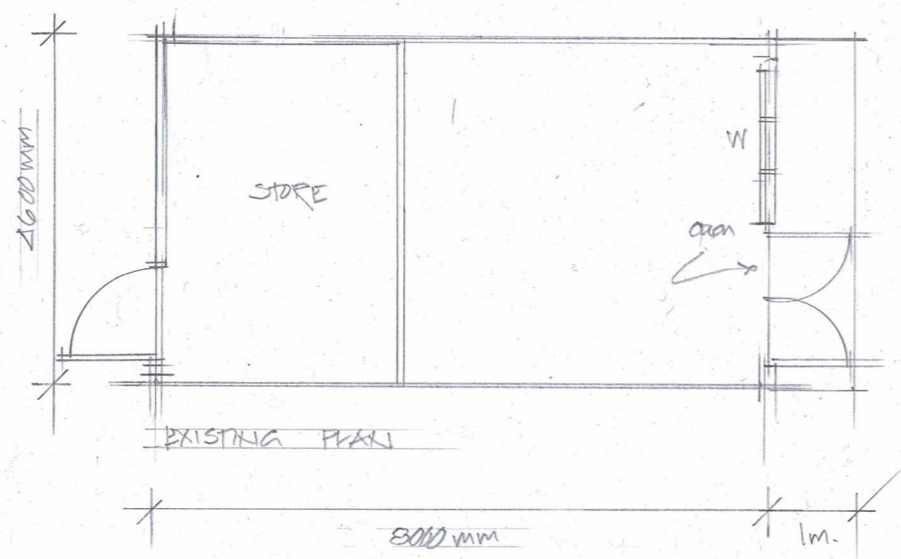


BOUNDARY

CORRUGATED  
 PROFILE STEEL  
 SHEET CLADDING

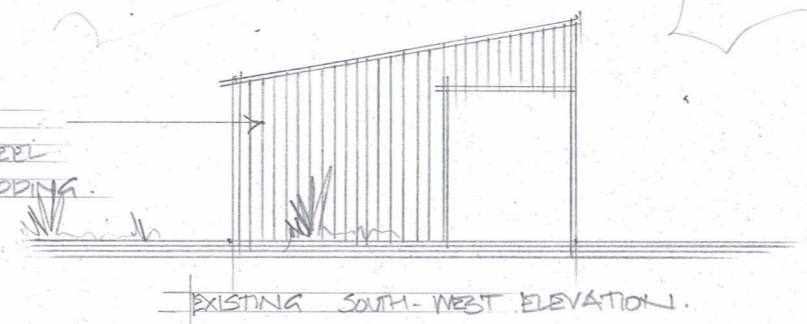

SCALE BAR 1:100 @ A3.

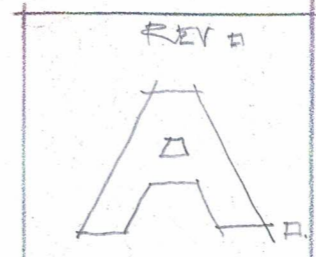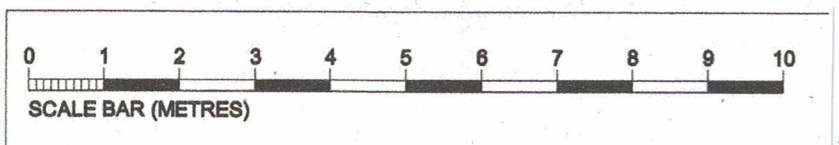

Apple Planning and Design Ltd.  
 Steve.appleby007@ Gmail.com  
 Mob;07866 566265

Client Name: MR. STEVEN LANG.	
Project Title: PROPOSED NEW SINGLE STOREY DWELLING: SITE: CARPENTERS, YARCOMBE, HONITON	
Drawing Title: EXISTING GARAGE & STORAGE OUTBUILDING.	
Scale: 1:100 @ A3.	Date: MAR 2023
Project No: 100/585/2023.	Dwg No: Rev: By: STEVE APPLEBY