


Name

Signature

Date

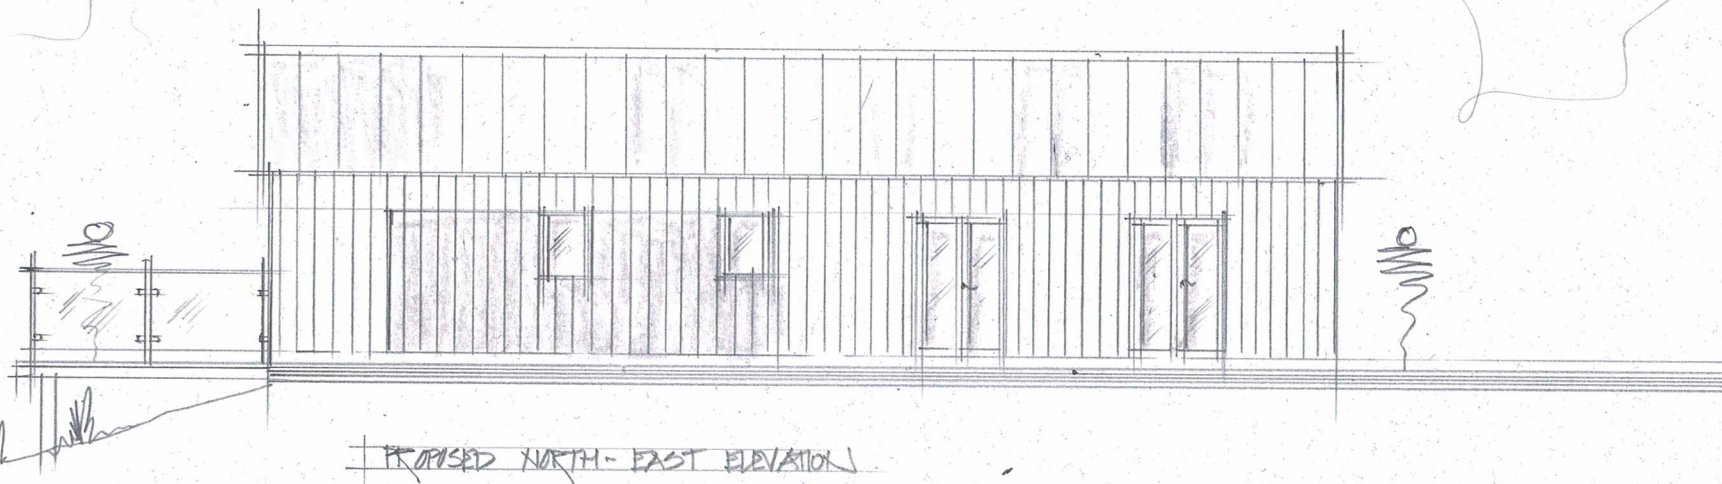

Apple Planning and Design Ltd.  
 Steve.appleby007@ Gmail.com  
 Mob;07866 566265

Client Name:

MR. STEVEN LANG.

Project Title:

PROPOSED SINGLE STOREY DWELLING  
 SITE: LAND TO WEST OF 'CARPENTER'S'  
 YARCOMBE, HONITON, DEVON, EX14 9ED

Drawing Title:

PROPOSED ELEVATIONS  
 SHEET TWO

Scale:

1:100 @ A3

Date:

AUG. 2023

Project No:

100/620/2023

Dwg No: Rev: By:

STEVE APPLEBY

REV #

SCALE BAR 1:100 @ A3.

