



PROPOSED FRONT ELEVATION (A)



PROPOSED SIDE ELEVATION (B)





PROPOSED REAR ELEVATION (C)



PROPOSED SIDE ELEVATION (D)

ROOF - CONCRETE TILES

WALLS - RENDERS

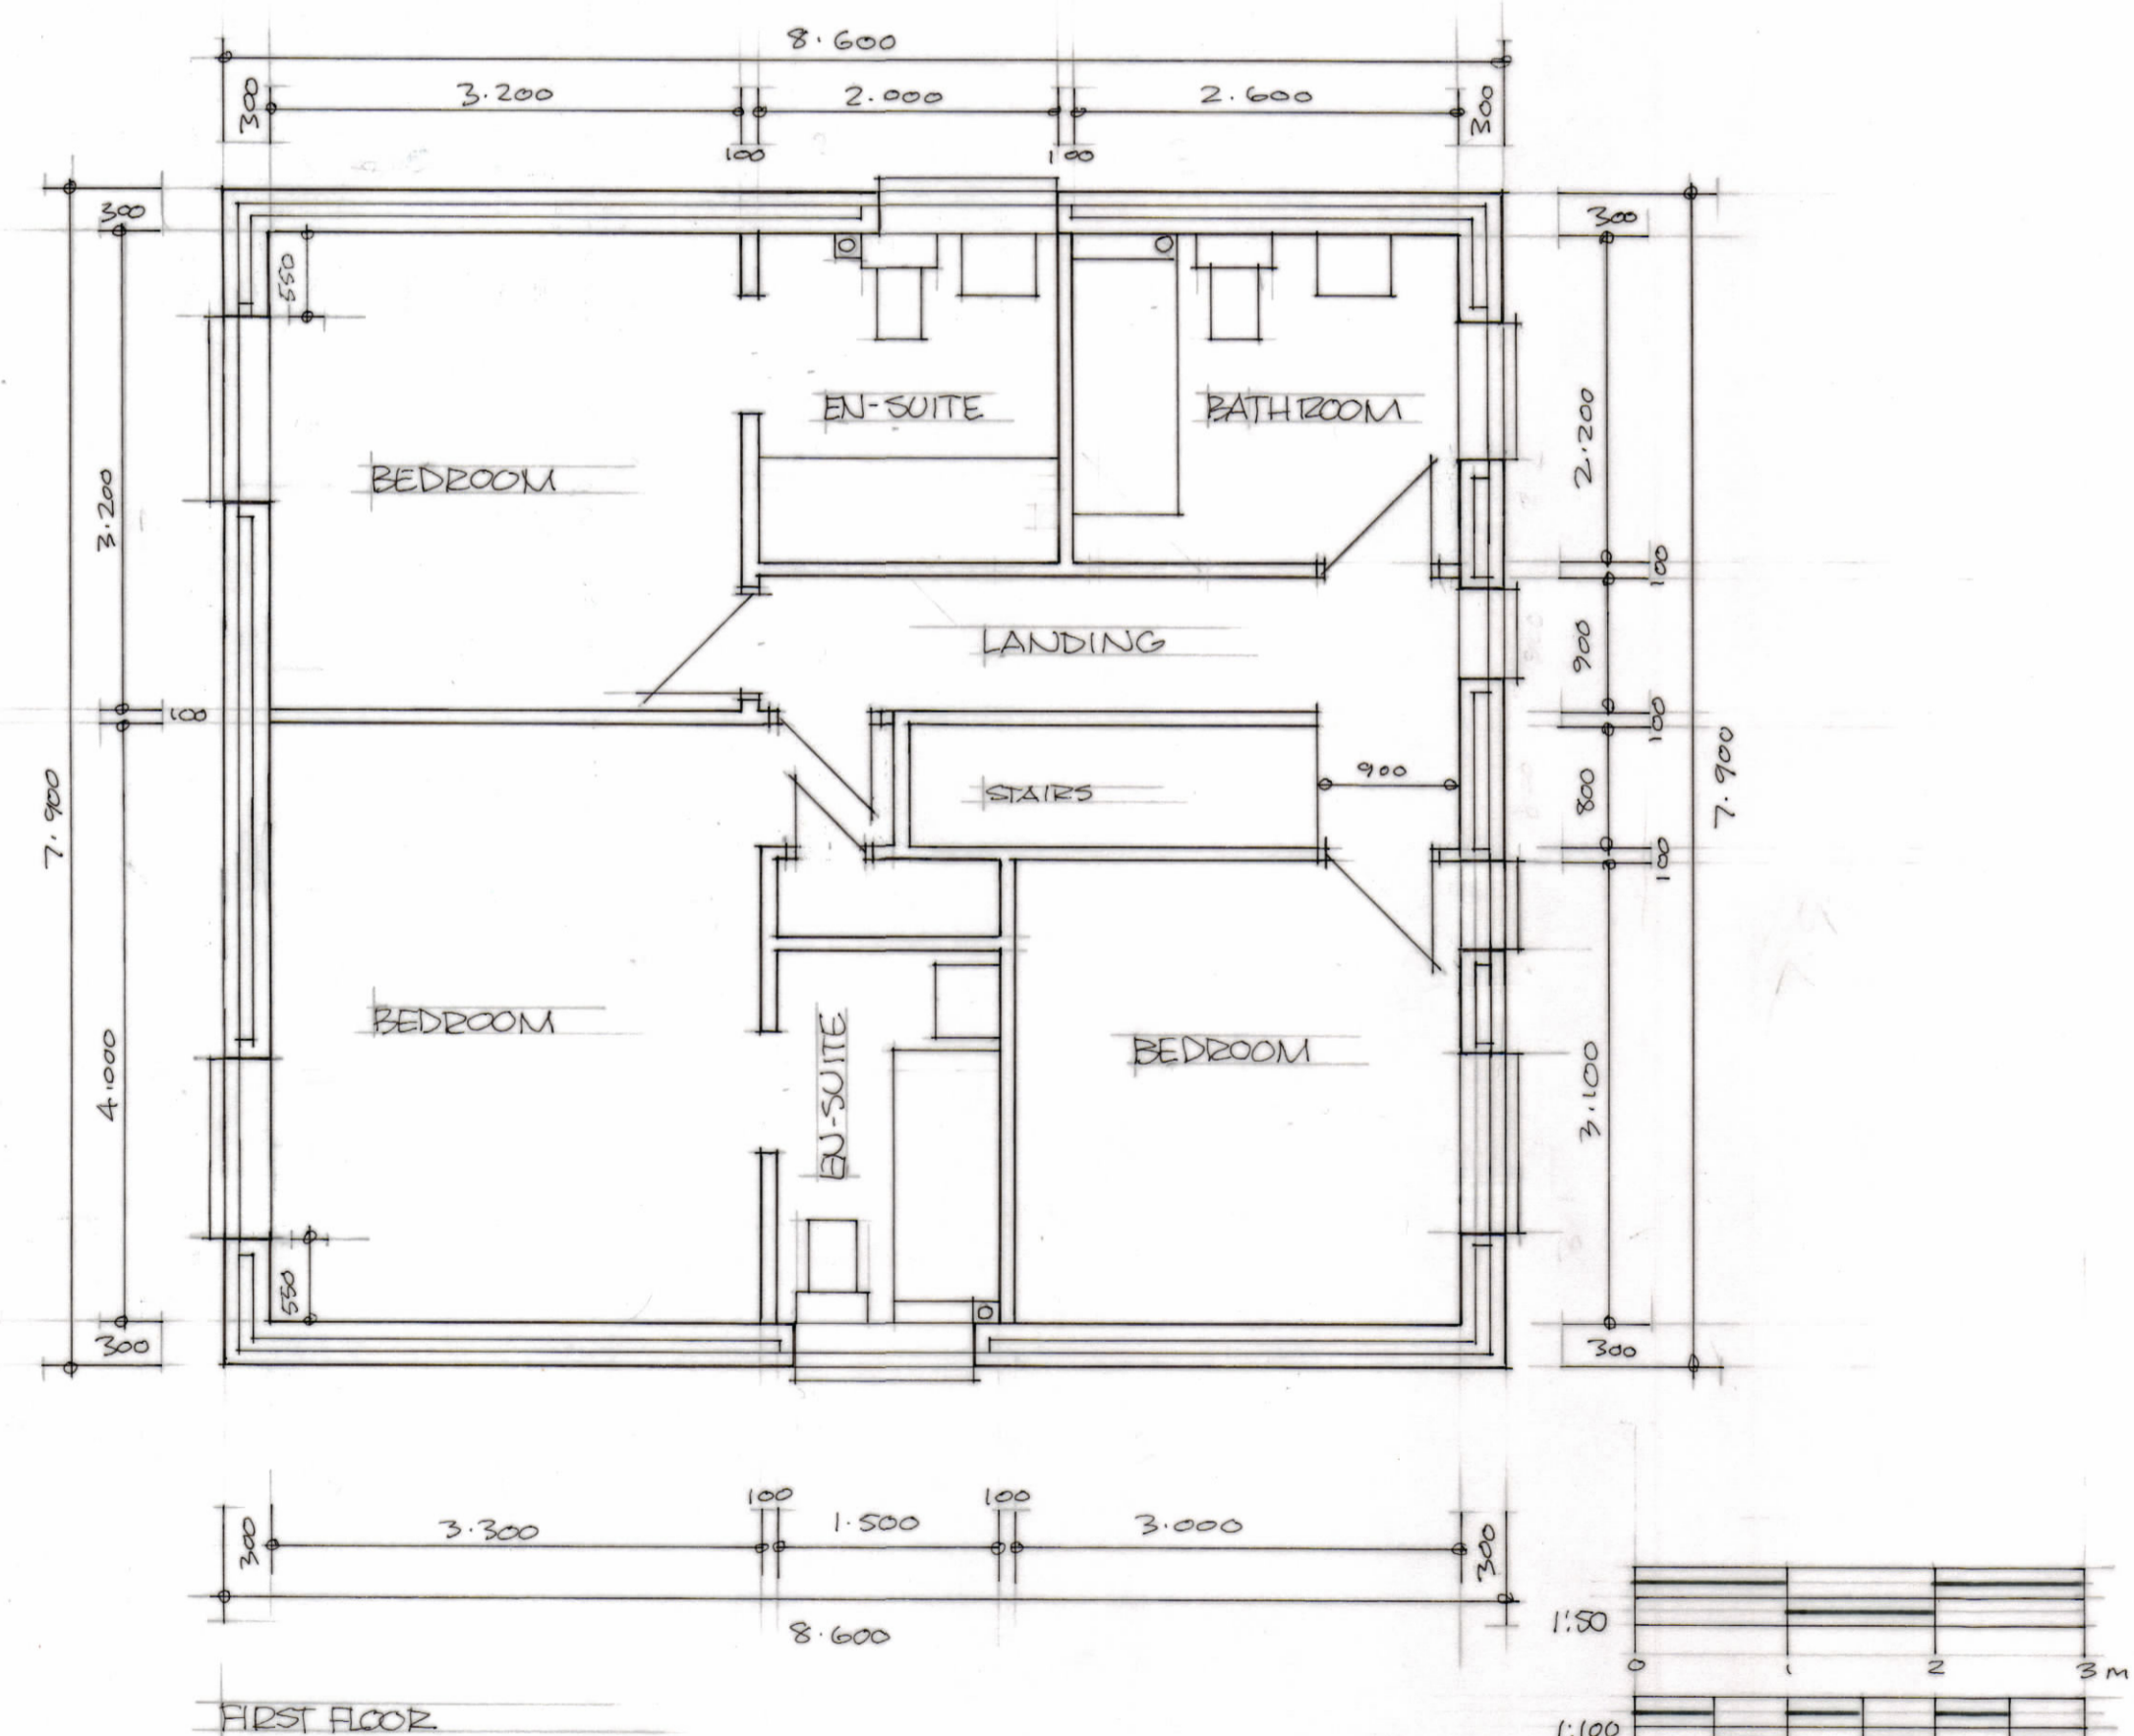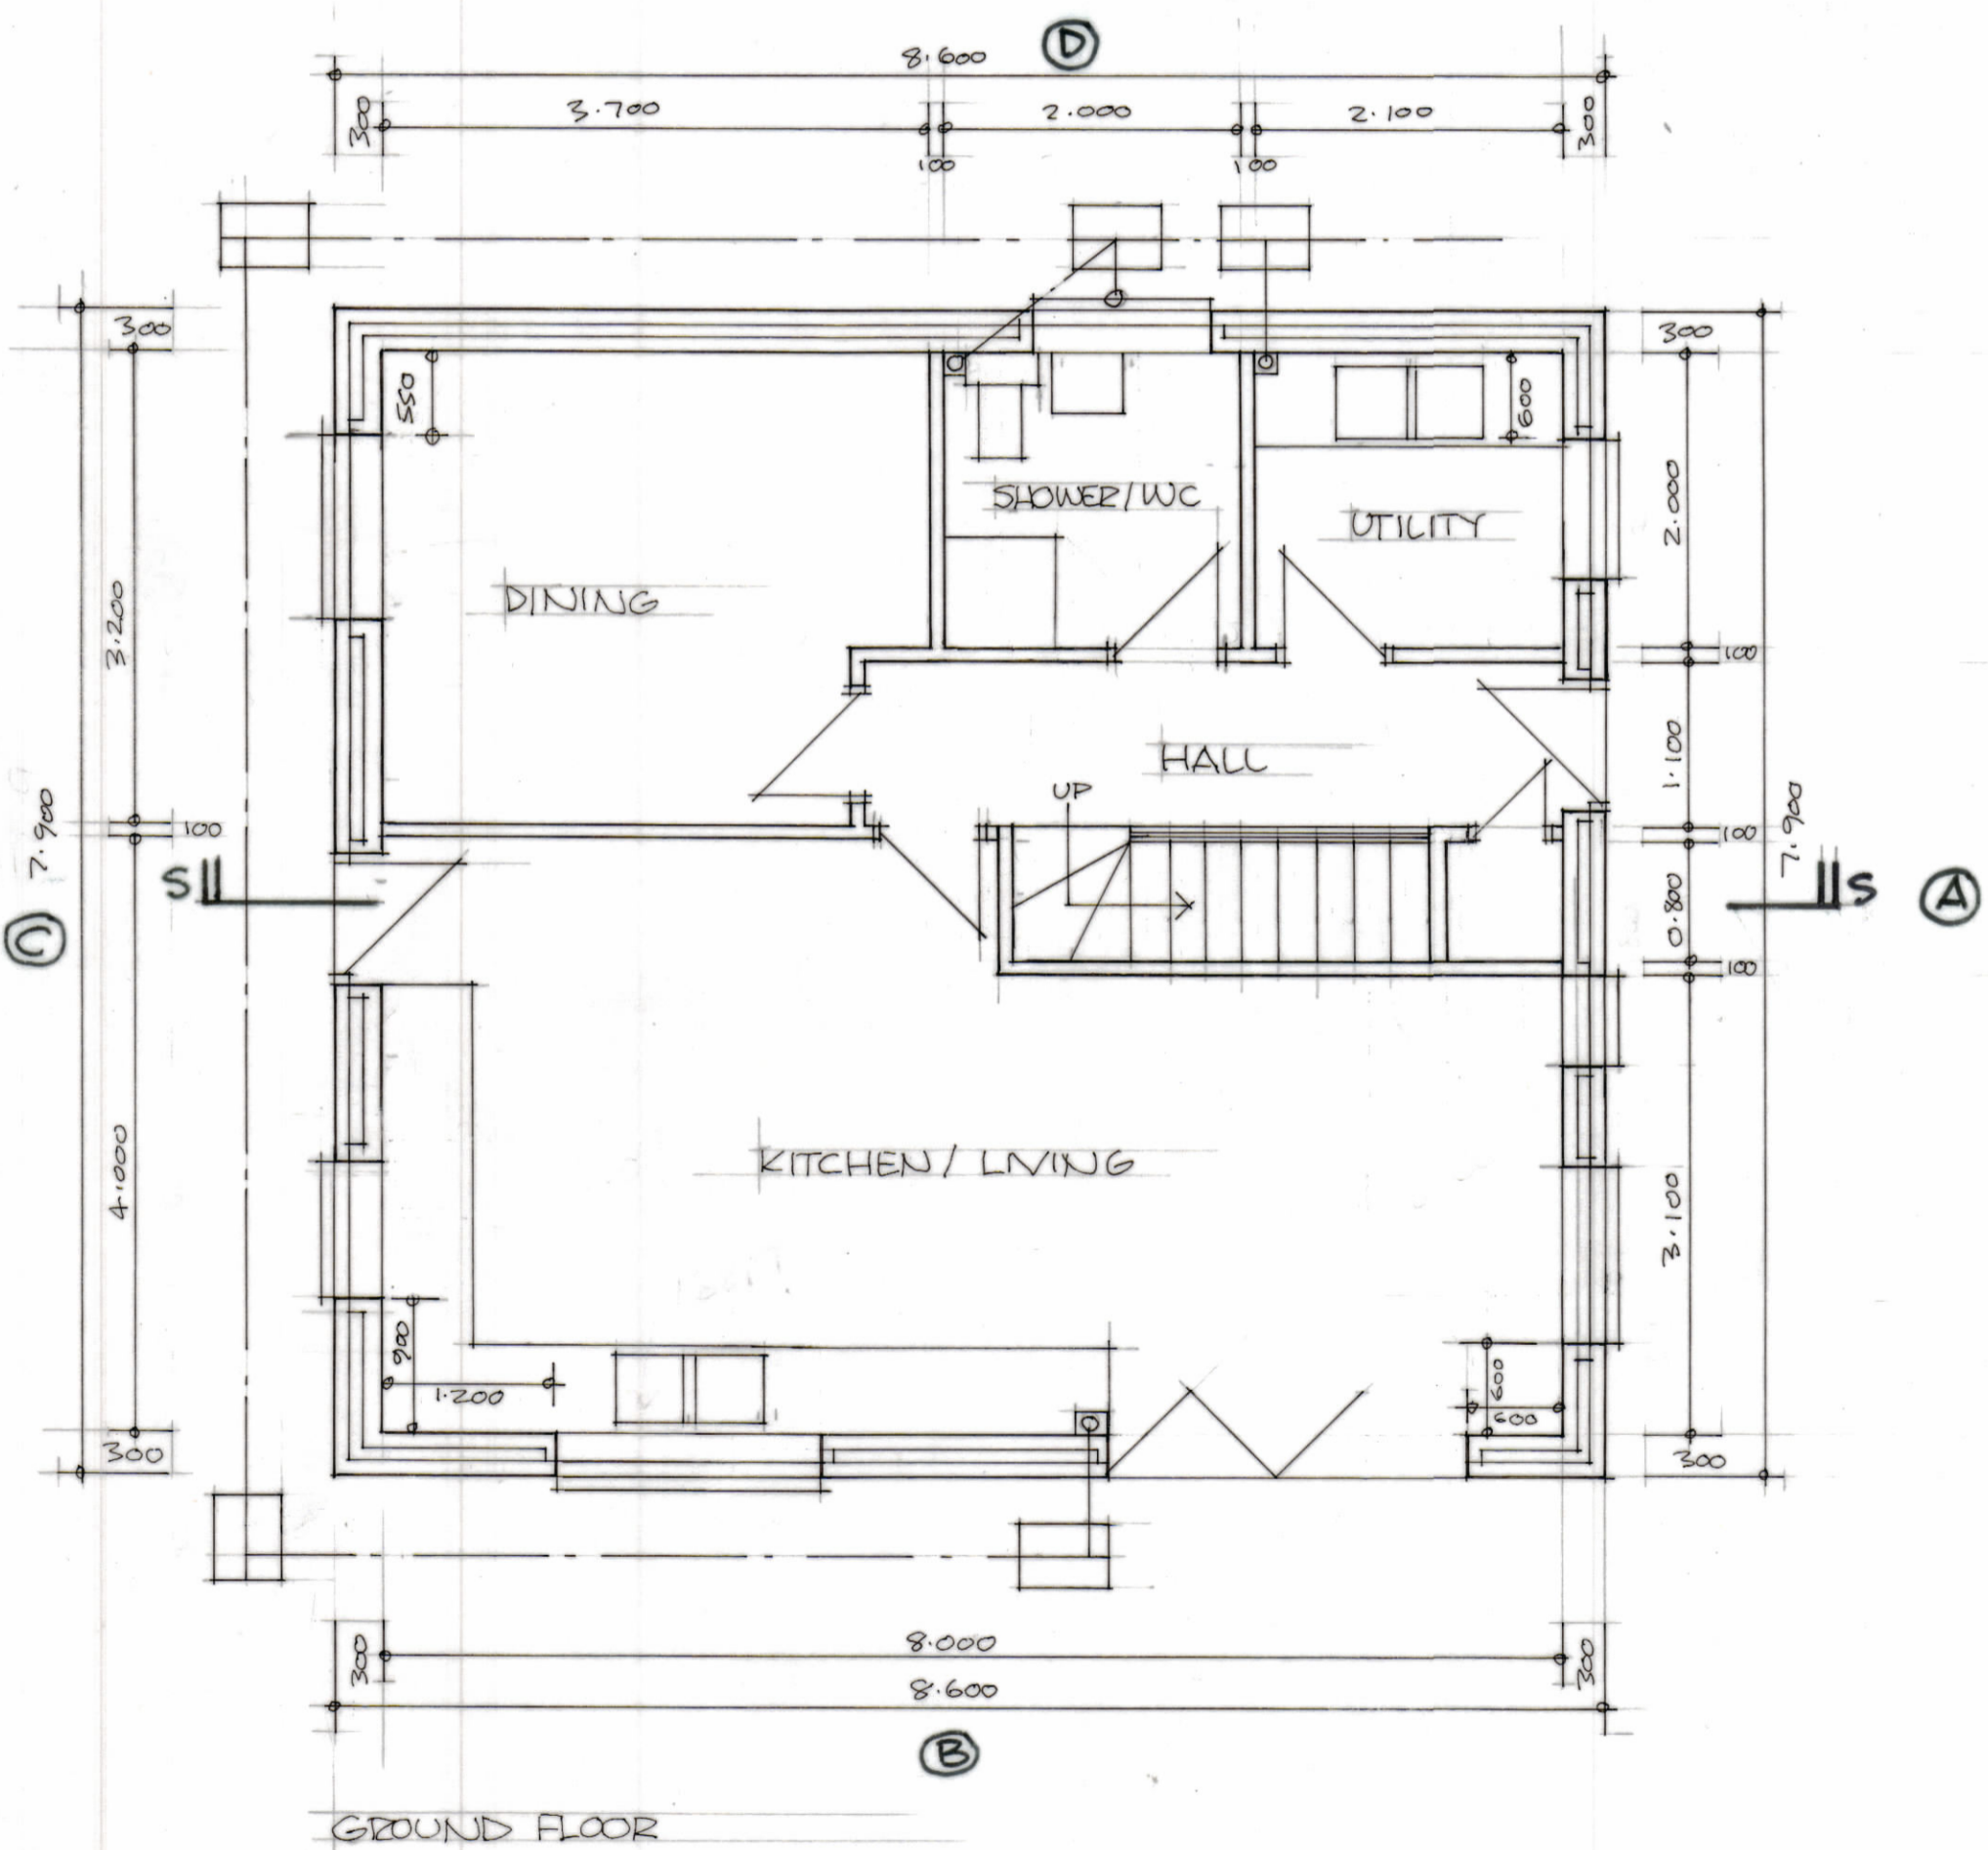

PROPOSED NEW DWELLING AND GARAGE
 LAND ADJACENT TO: WYMCOT, CHURCH ROAD, WHIMPLE, EX5 2TA

CLIENT - MR J O'DELL

PLANS & ELEVATIONS
 AS PROPOSED

TERRY HUTCHINGS
 54 RALEIGH ROAD, OTTERY ST MARY,
 DEVON, EX11 1TG 01404 815491

SCALE ~ 1:50 1:100 AT A2
 DRG 2142