

Southwest (Side) Elevation

Scale 1:100




Southeast (Front) Elevation

Scale 1:100




Northwest (Rear) Elevation

Scale 1:100

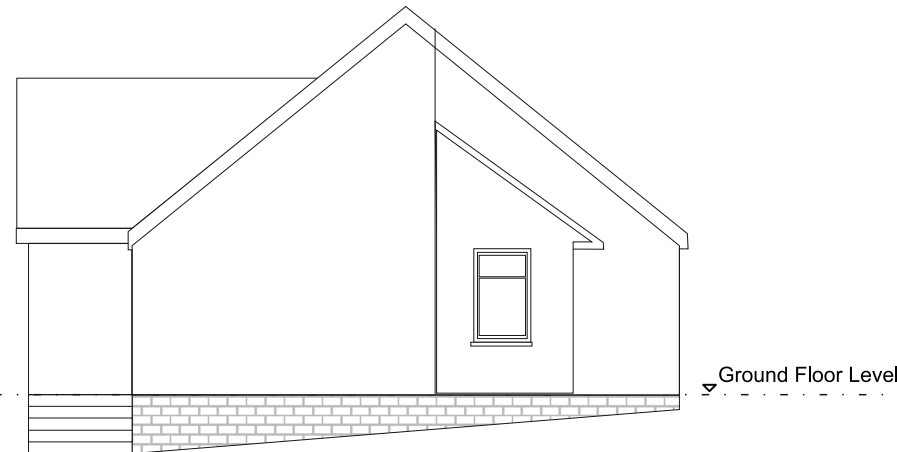

Southeast (Side) Elevation

Scale 1:100

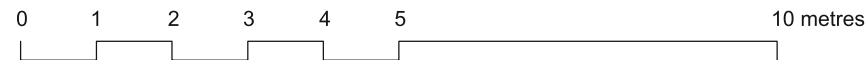

| REV | DATE | DESCRIPTION |
|-----|----------|-------------|
| - | 28/03/23 | PLANNING |

JOB TITLE

Proposed Loft Conversion & Re-modelling
Durlston, Barline, Beer EX12 3LW

DRAWING TITLE

Existing Elevations

First issued 28/03/23

Scale 1:100 @ A3

Job code Durlston

Status PL

Drawing number 2023-03

Revision -

Drawn by: AB

Checked by: JB