


Location Plan

Site Address: Brookside Cottage, Station Road, Newton Poppleford, EX10 0ER

Date Produced: 13-Nov-2023

Scale: 1:1250 @A4

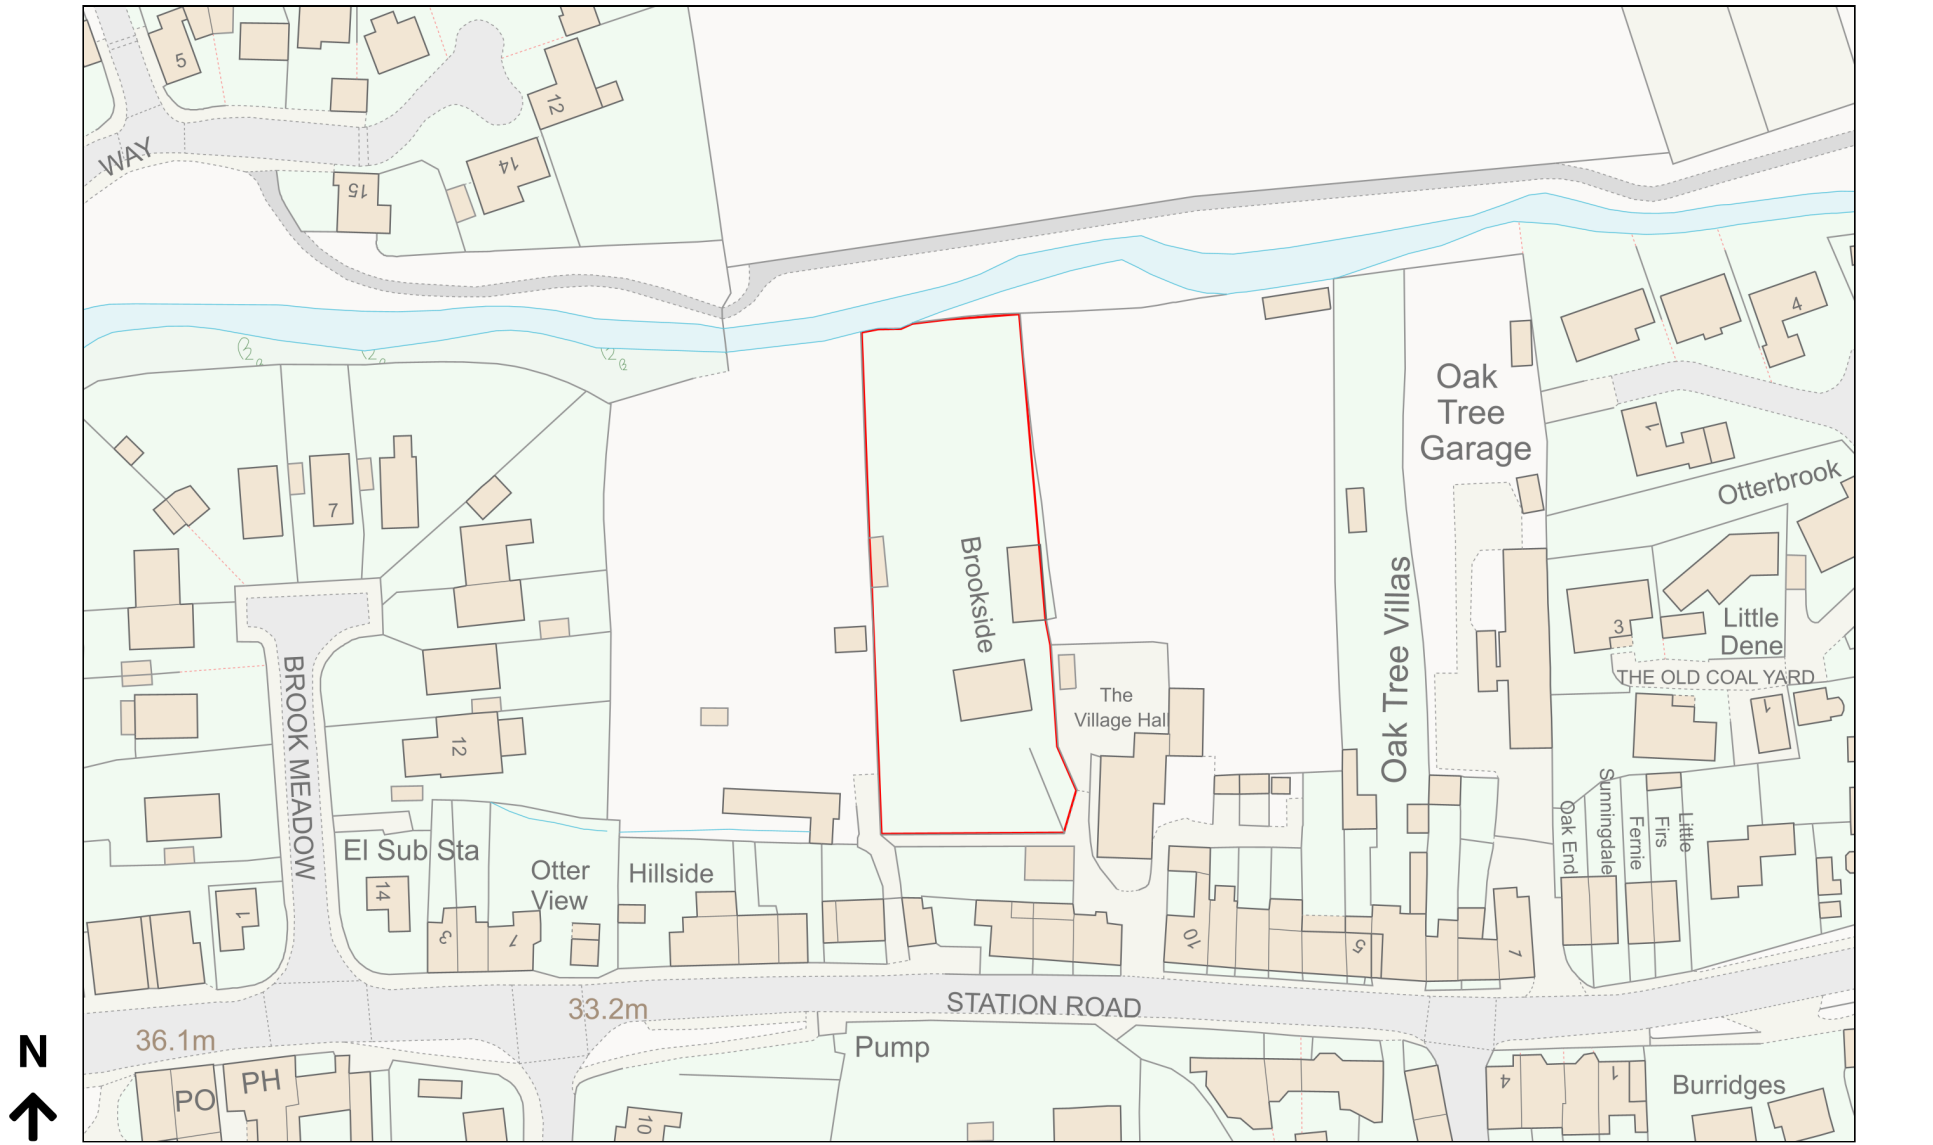

Planning Portal Reference: PP-12579839v1