



Filename nb21 0215

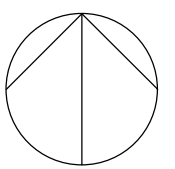



what three words:
///choppers.scotts.stereos

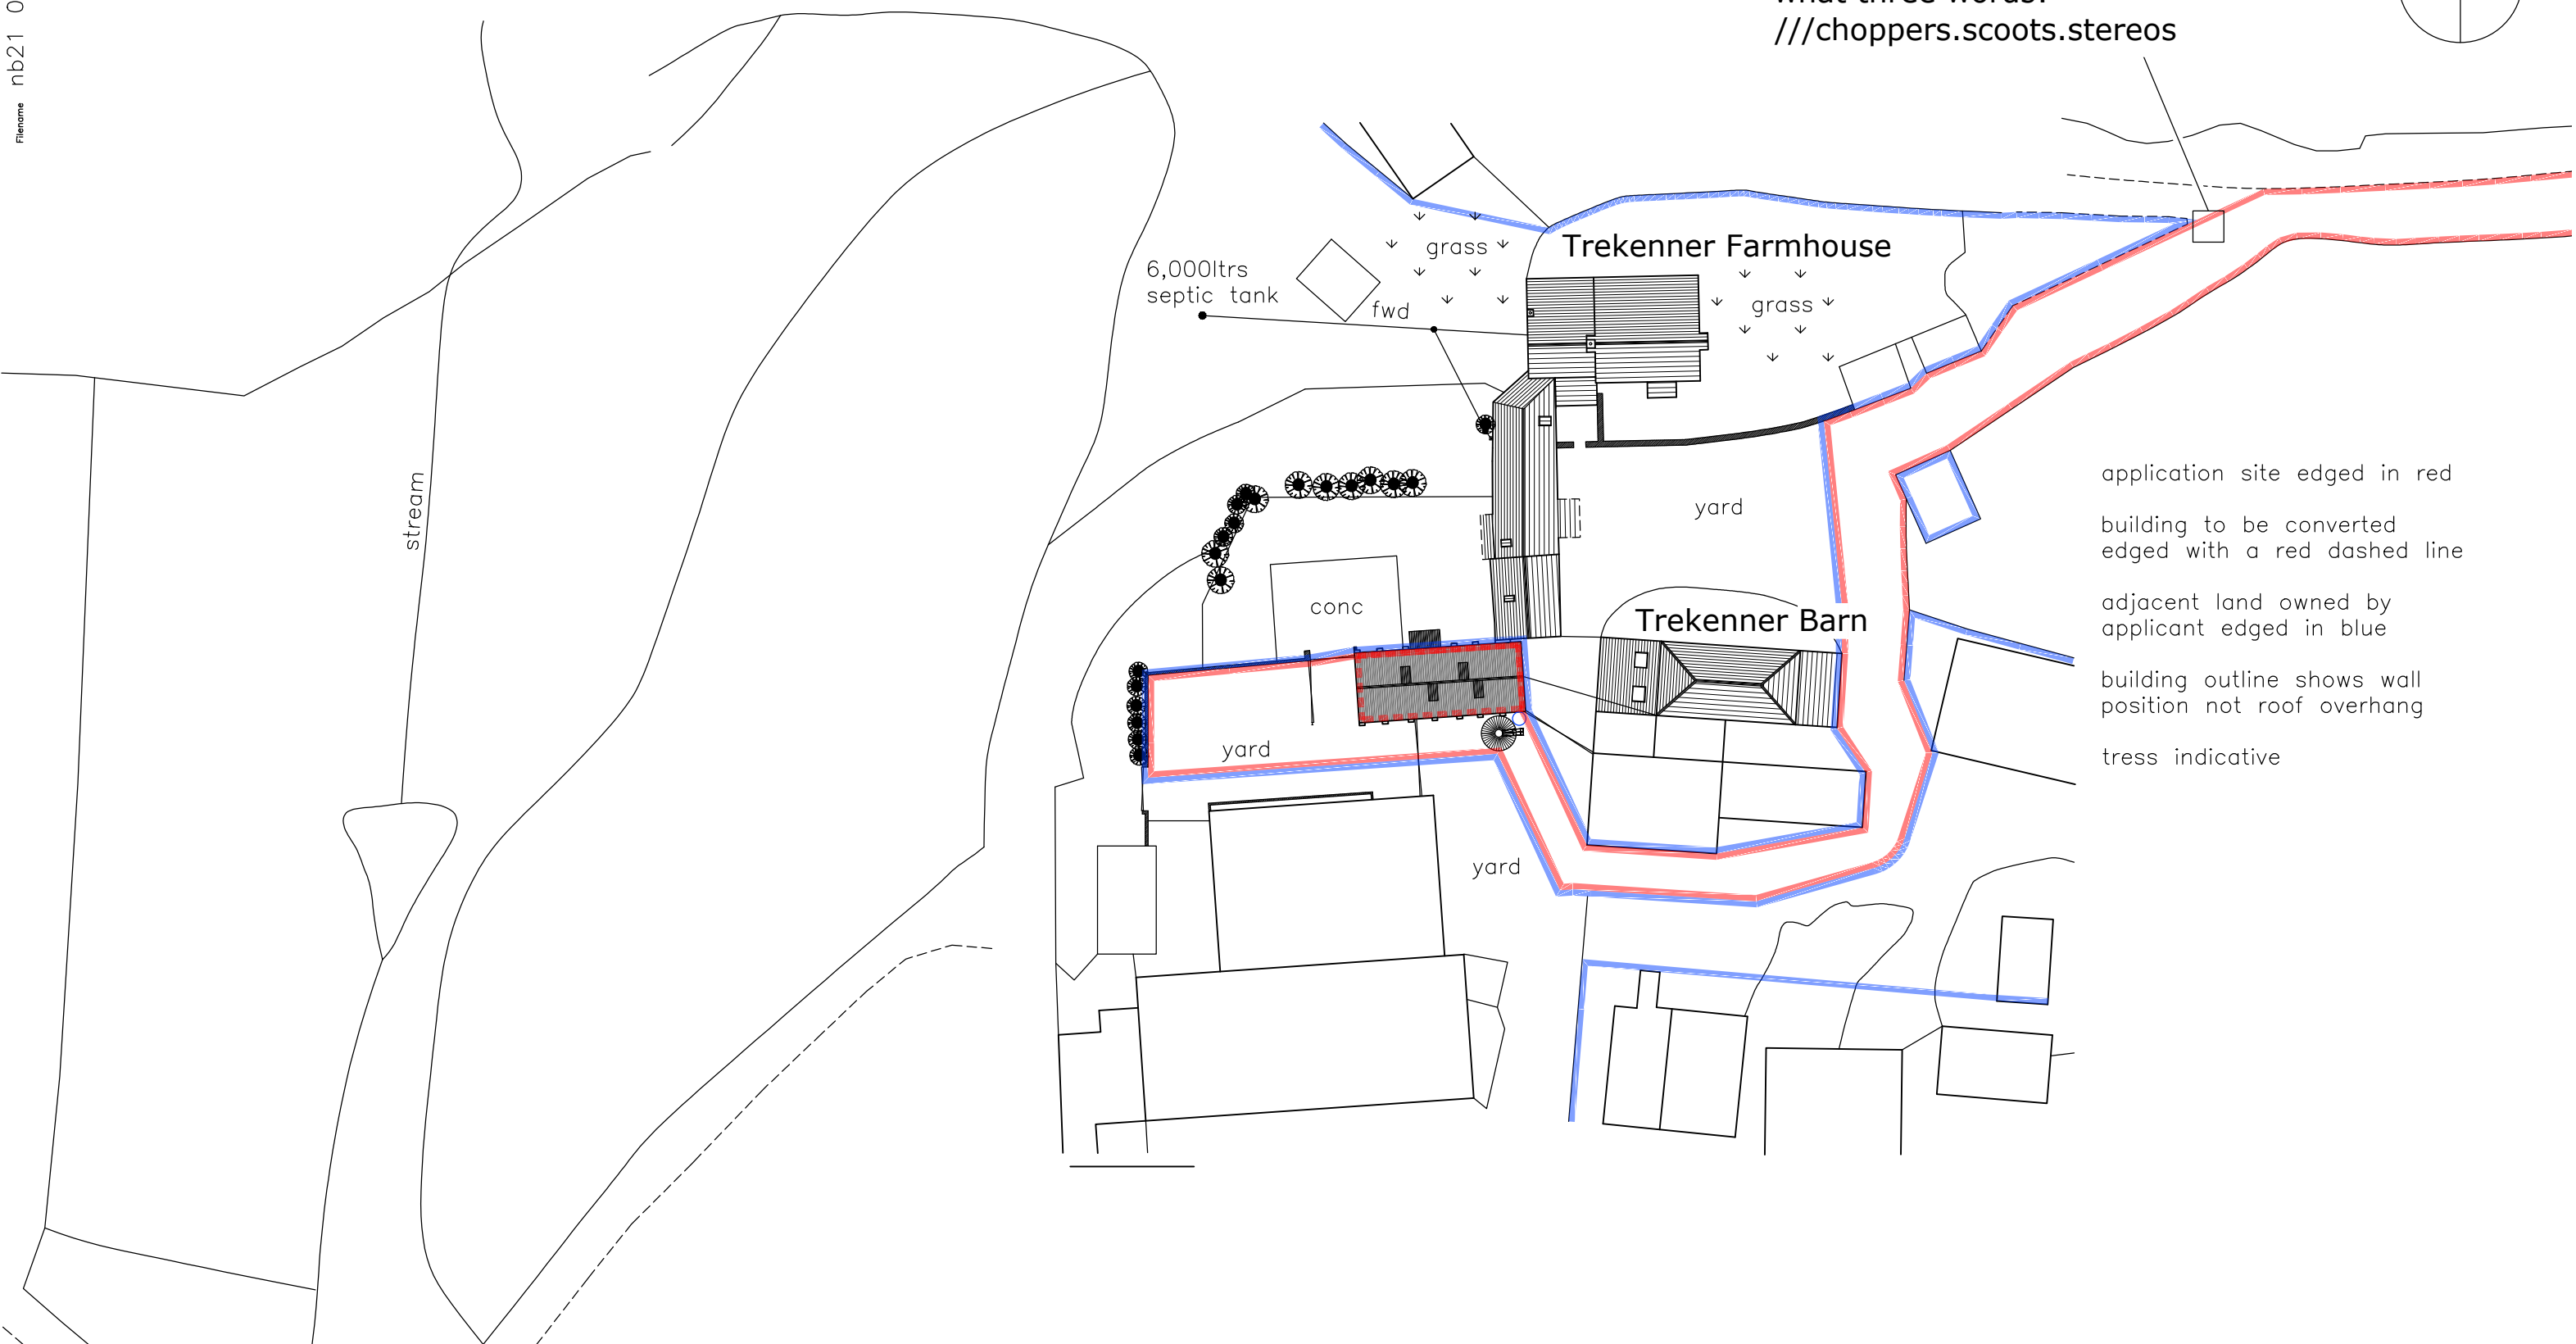

application site edged in red
building to be converted edged with a red dashed line
adjacent land owned by applicant edged in blue
building outline shows wall position not roof overhang
tress indicative

Existing Site Block Plan 1:500
Proposed Site Block Plan

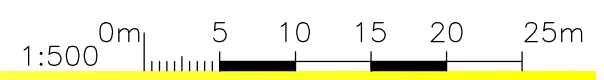

 Andy Paton MCIAT
AJ Design
16 Treburley Close, Treburley, LAUNCESTON
tel: 01579 370567
email: andy.ajdesign@btinternet.com

Project
Conversion of ex.Milking Parlour at
Trekener Farm, Trekener
LAUNCESTON, PL15 9PH
for Mr Barnes

Dwg title
Existing Site Block Plan
Proposed Site Block Plan

o/s licence no. 100053745
This drawing is copyright

dwg no	NB21 0215 - 01	A	
scale	1:500	date	29/03/22
		drawn	AJPaton
		chkd.	

web www.ajdesignonline.co.uk