




Note:
ALL DIMENSIONS TO BE CHECKED ON SITE FOR ANY DISCREPANCIES TO BE NOTIFIED PRIOR TO COMMENCEMENT OF WORK.

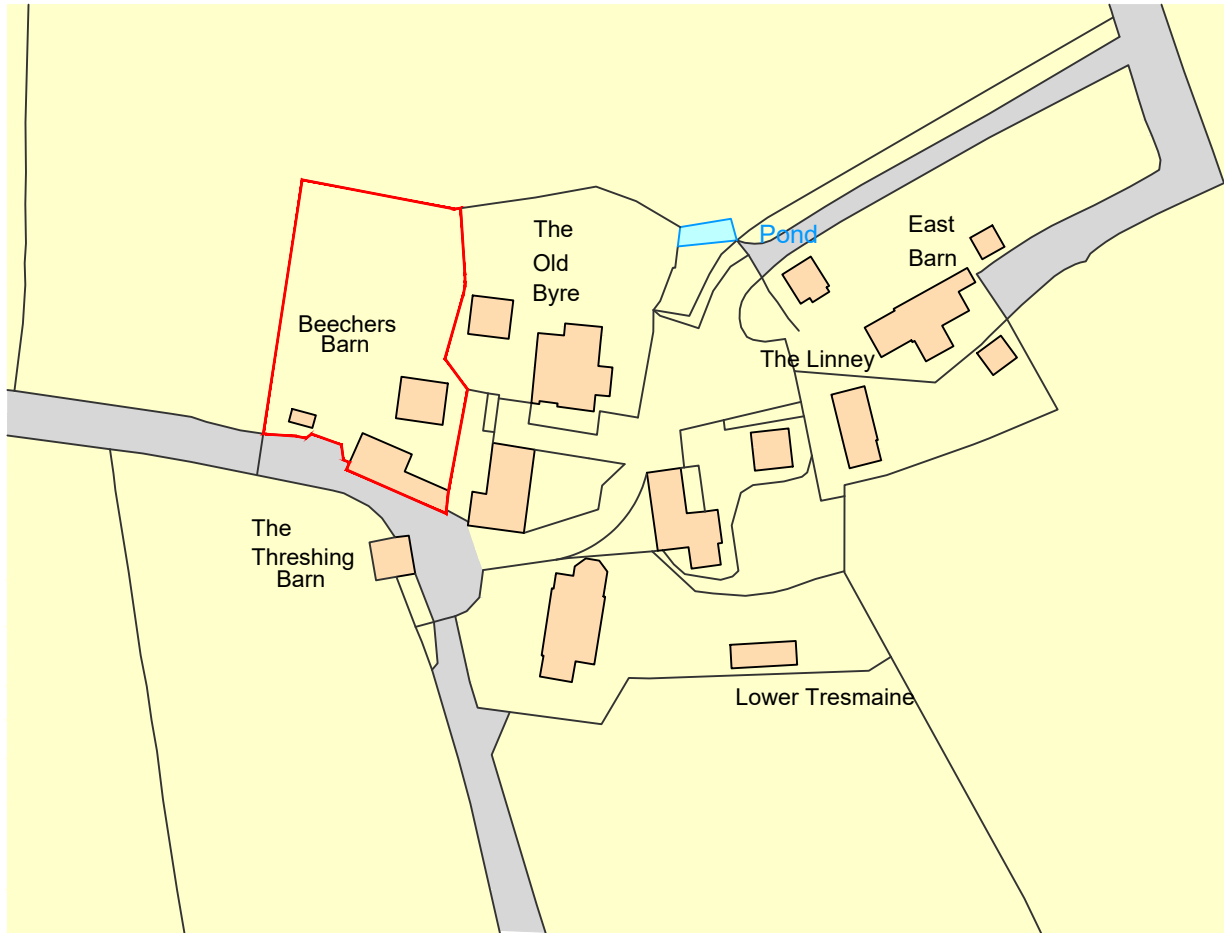

Ordnance Survey, (c) Crown Copyright 2023. All rights reserved. Licence number 100022432

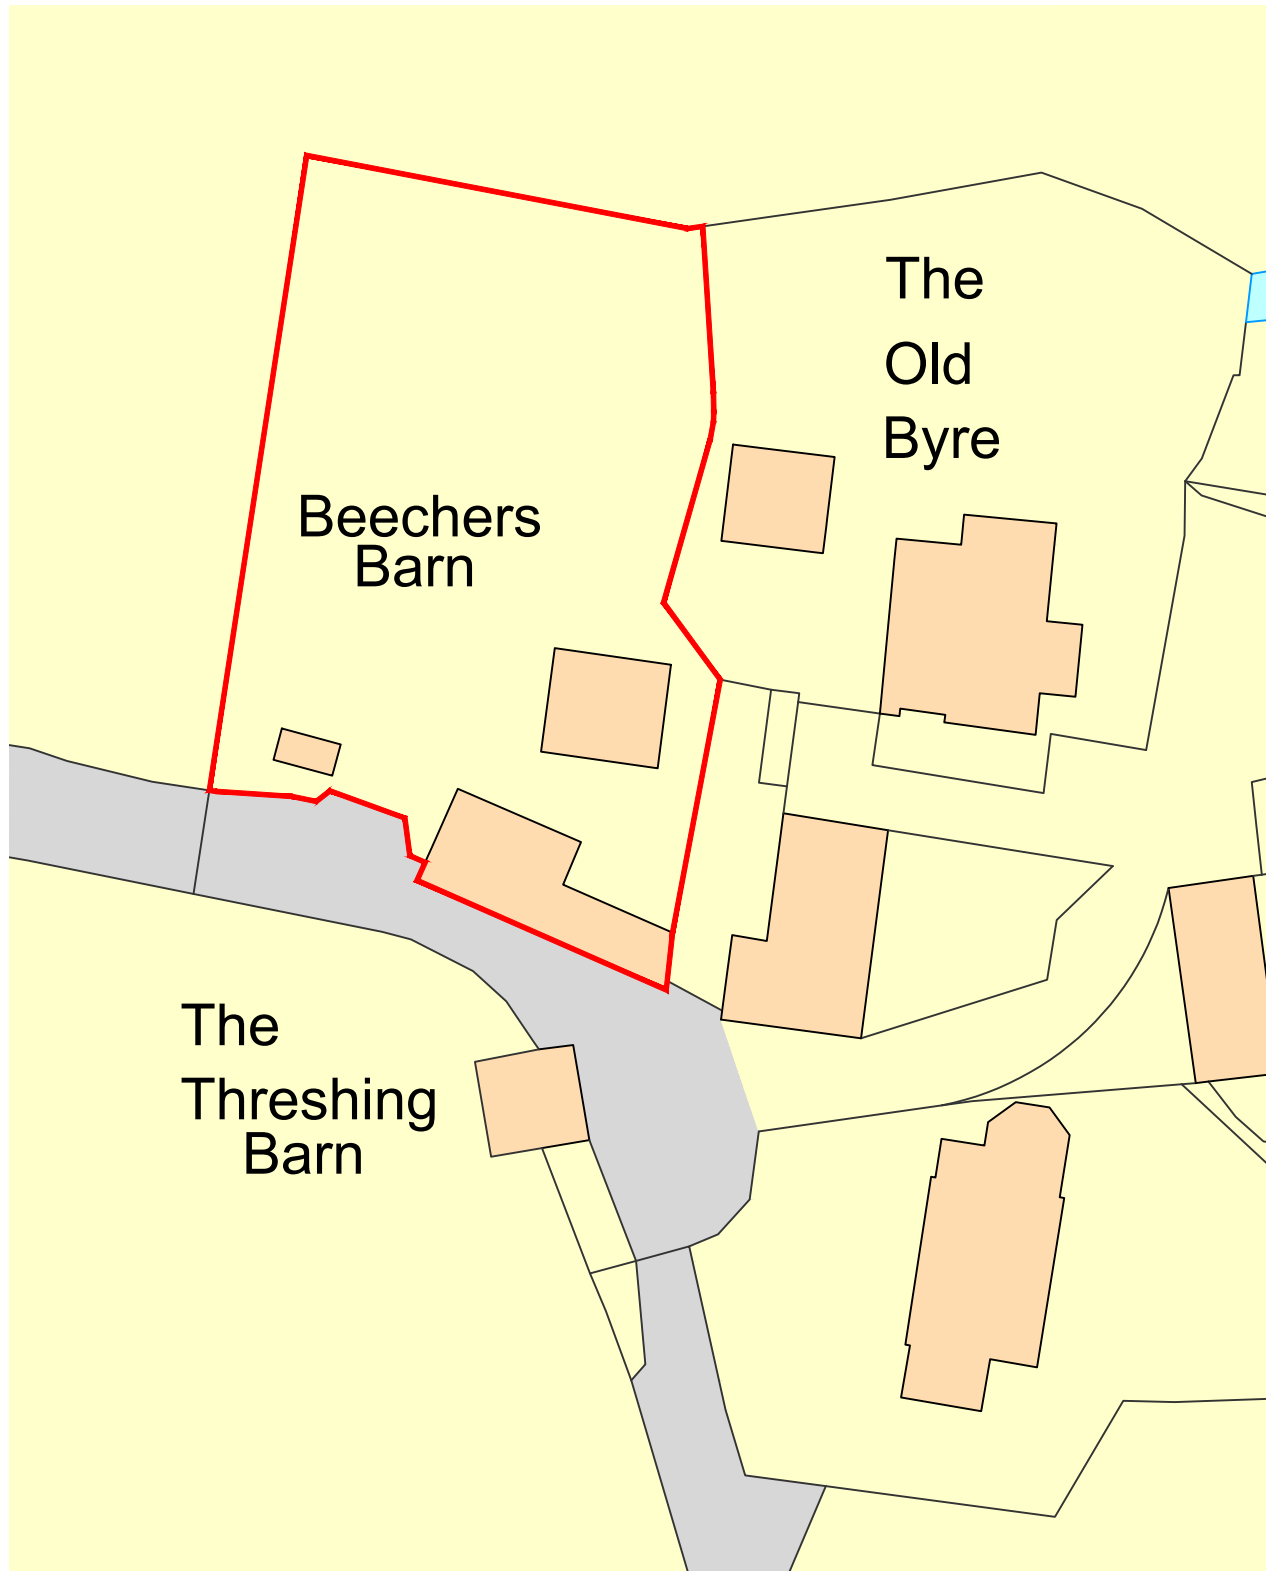

Existing Location Plan
Scale 1:1250

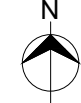

Existing Block Plan
Scale 1:500



Date	RV	Note

bsa **BARRIE SIMONS & ASSOCIATES**
 90 South Street Exeter EX1 1EN
 t: 01392 271173 - f: 01392 428026
 e: info@bsa-exe.co.uk - w: bsa-exe.co.uk
 architecture - building surveying - interior design - project management

Client
Mrs Barbara Hassall

Job Title
**The Beeches Barn
Tresmaine Farm, Altarnun,
Launceston, PL15 7RL**

Drawing Title
**PLANNING - EXISTING
Site & Block Plans**

Scale 1/1250 1/500 @ A3 Drawn by **BC/JN**

Date **01/11/23** Checked by **-/-**

Drawing No.	Rev
2350/23/001	-