



Note:
ALL DIMENSIONS TO BE CHECKED ON SITE FOR ANY DISCREPANCIES TO BE NOTIFIED PRIOR TO COMMENCEMENT OF WORK.

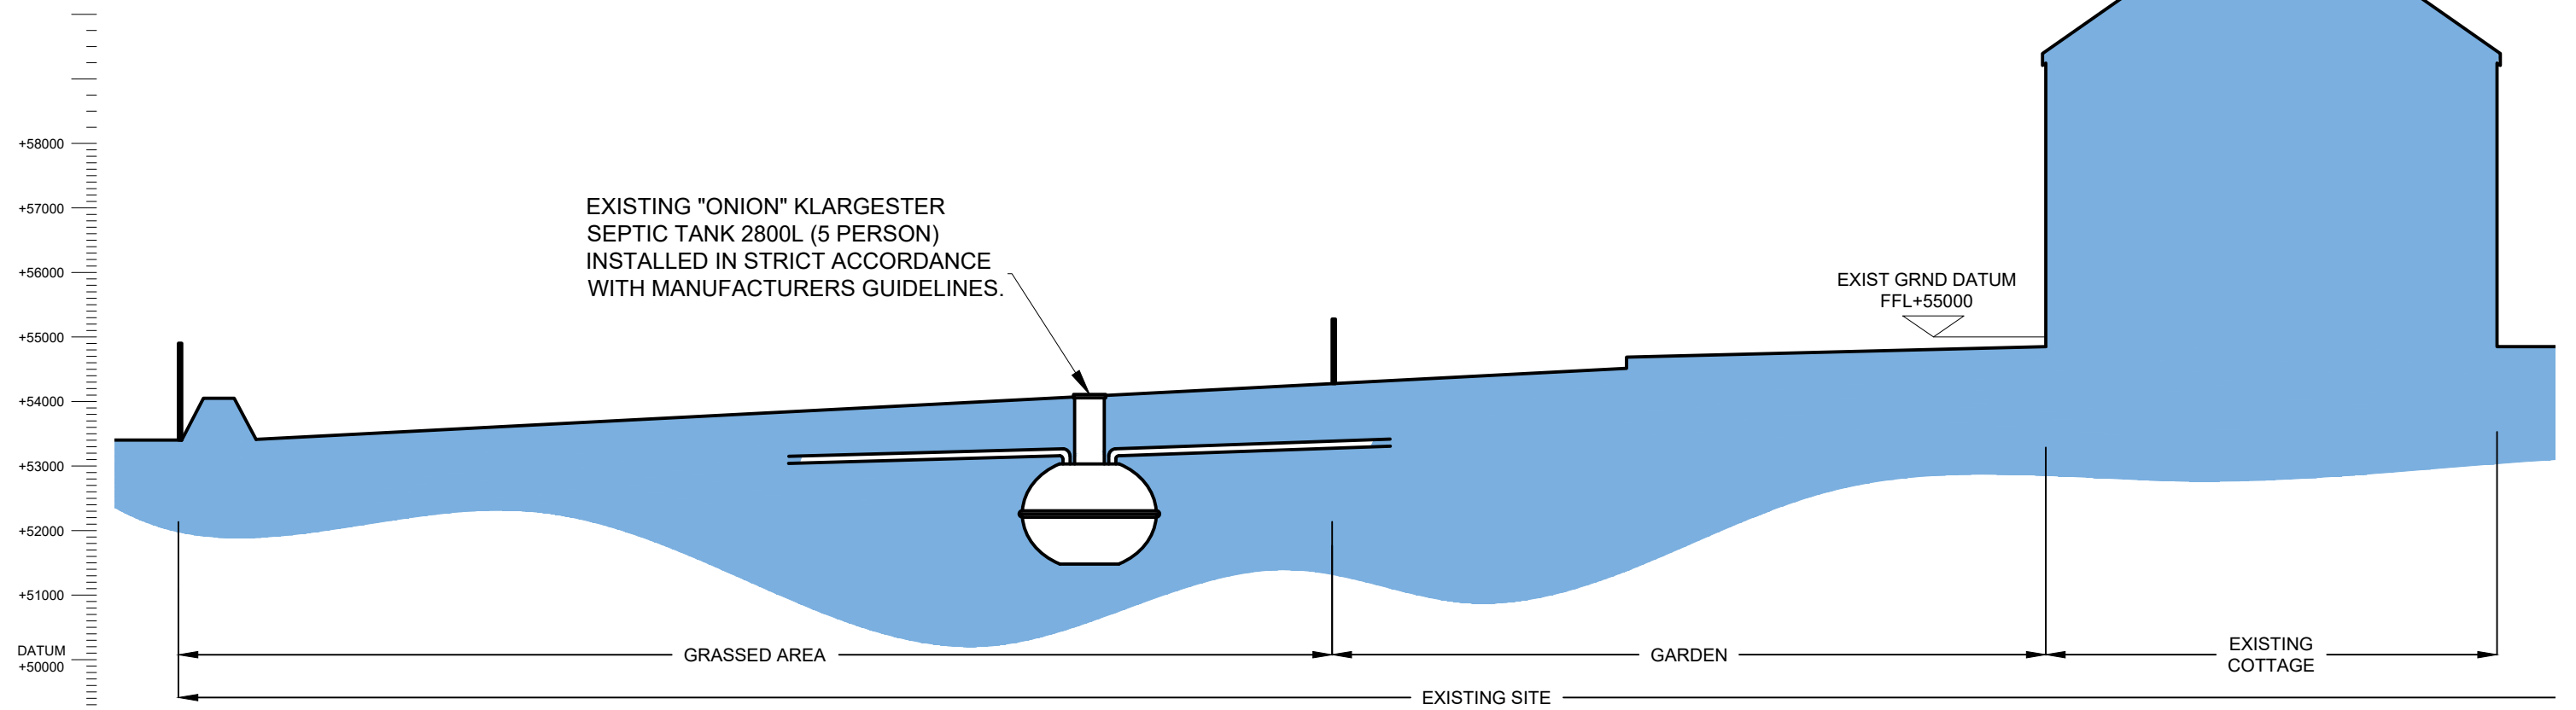

Existing Site Section
Scale 1:100

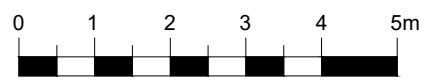

Date	Rv	Note

bsa **BARRIE SIMONS & ASSOCIATES**
 90 South Street Exeter EX1 1EN
 t: 01392 271173 - f: 01392 428026
 e: info@bsa-exe.co.uk - w: bsa-exe.co.uk
 architecture - building surveying - interior design - project management

Client
Mrs Barbara Hassall

Job Title
**The Beeches Barn
Tresmaine Farm, Altarnun,
Launceston, PL15 7RL**

Drawing Title
**PLANNING - EXISTING
Site Section**

Scale 1/100 @ A3	Drawn by BC/JN
Date 01/11/23	Checked by -/-

Drawing No. 2350/23/003	Rev -
-----------------------------------	----------