

THIS DRAWING MUST BE READ IN CONJUNCTION WITH OTHER ARCHITECT'S, CONSULTANT'S, SUB-CONTRACTOR'S AND SPECIALIST DRAWINGS.

ALL DIMENSIONS ARE IN MILLIMETRES UNLESS STATED OTHERWISE.








ALL DIMENSIONS ARE TO BE VERIFIED ON SITE AND CONFIRMED, BY THE CONTRACTOR, BEFORE COMMENCEMENT OF CONSTRUCTION.

IF THIS DRAWING EXCEEDS THE QUANTITIES TAKEN, IN ANY WAY, THE ARCHITECTS ARE TO BE INFORMED BEFORE THE WORK IS PUT IN HAND.

Rev	Date	Revision	By	Chk
X	X	X	SCR	-

Notes

Text

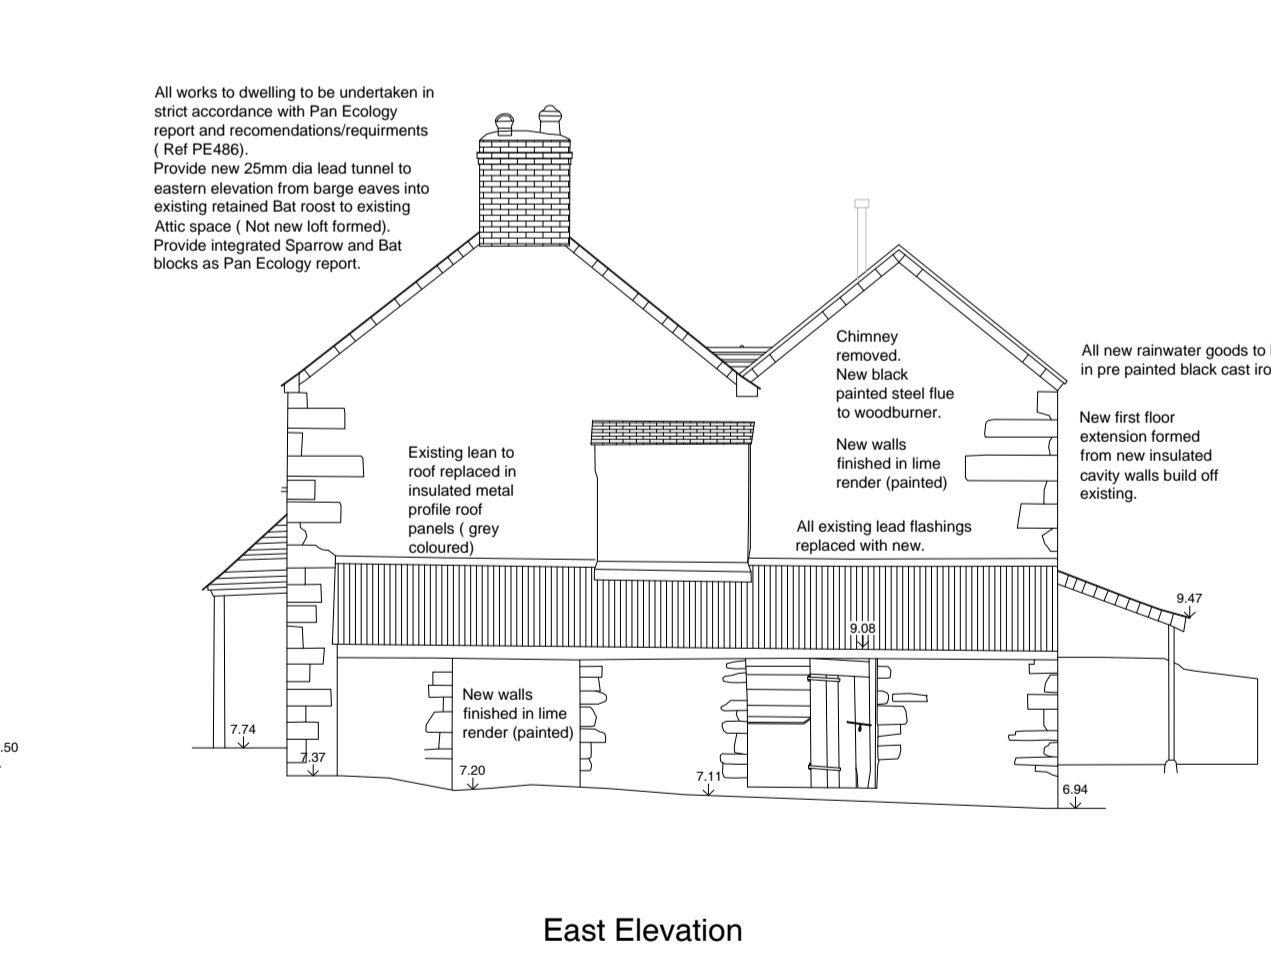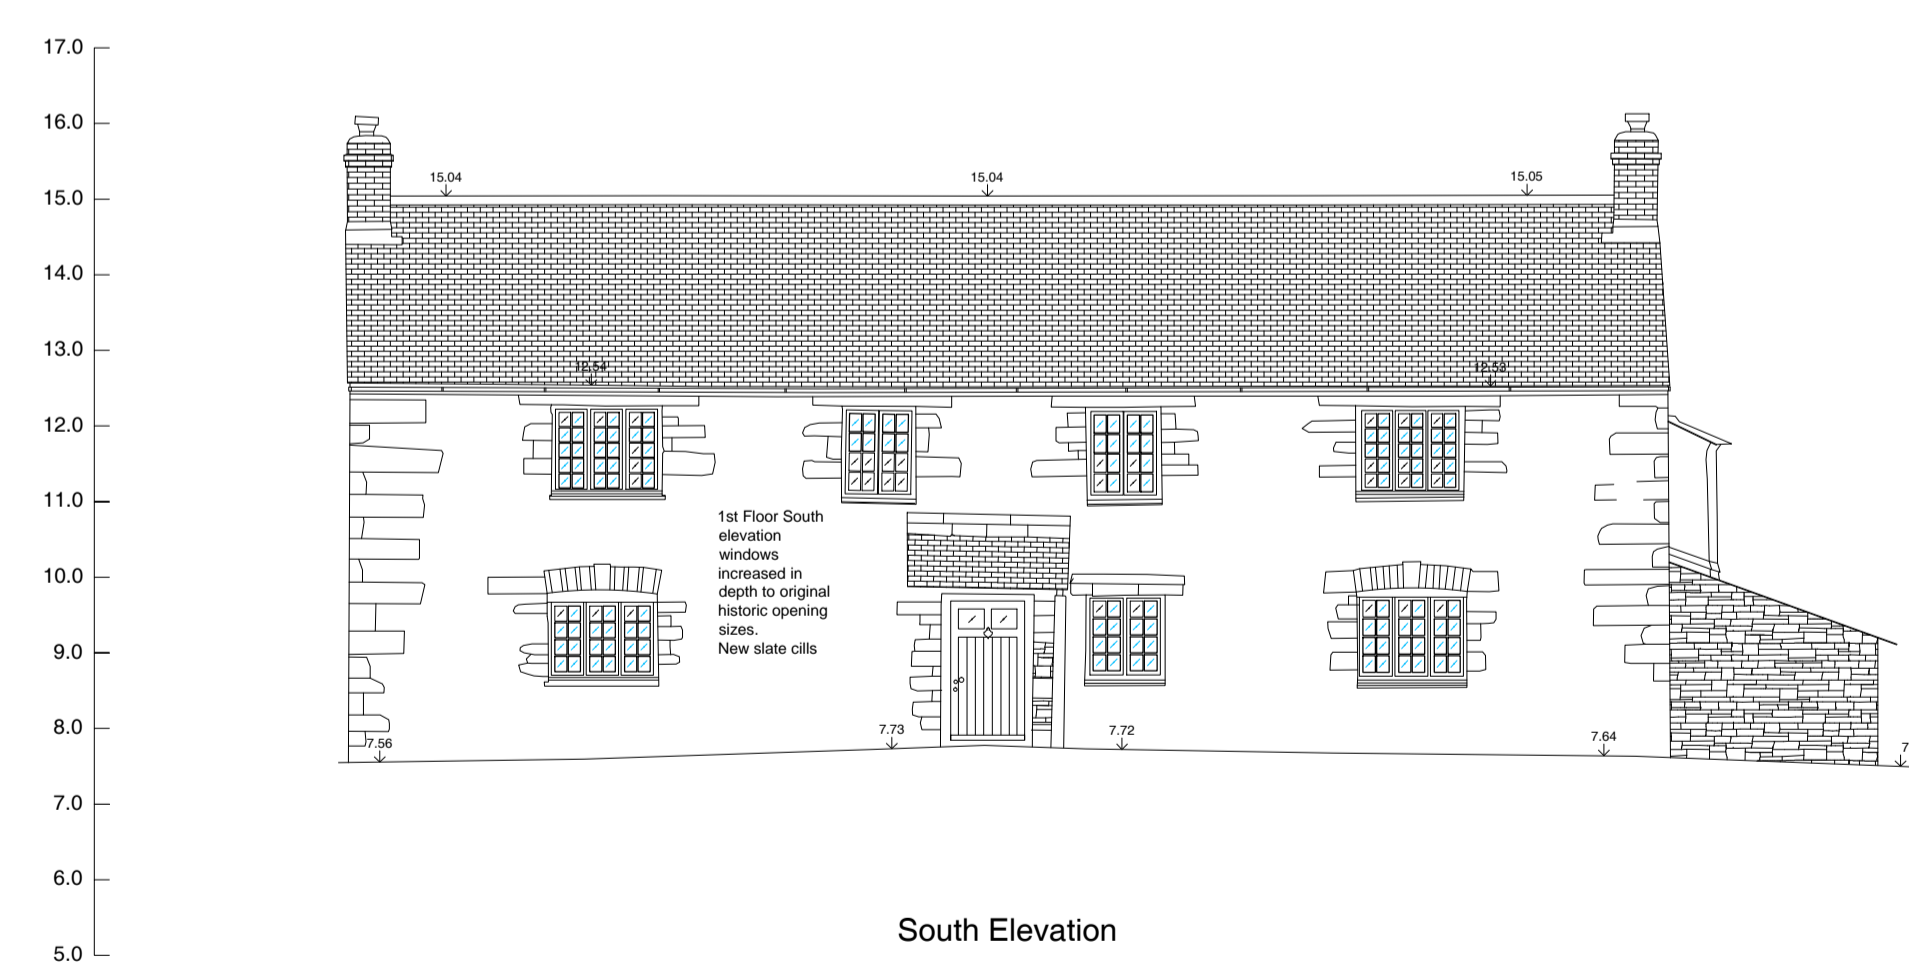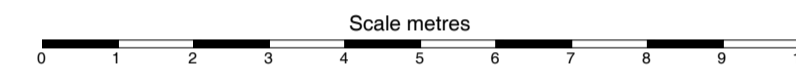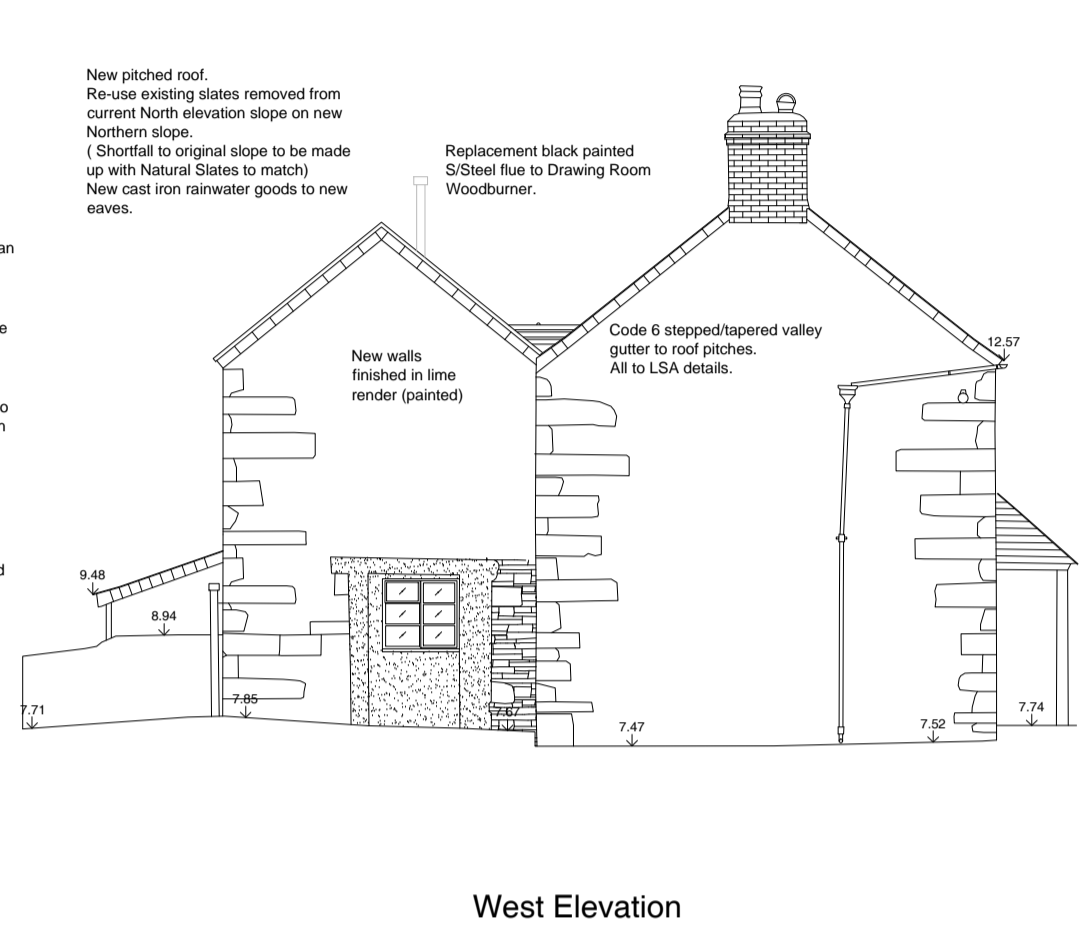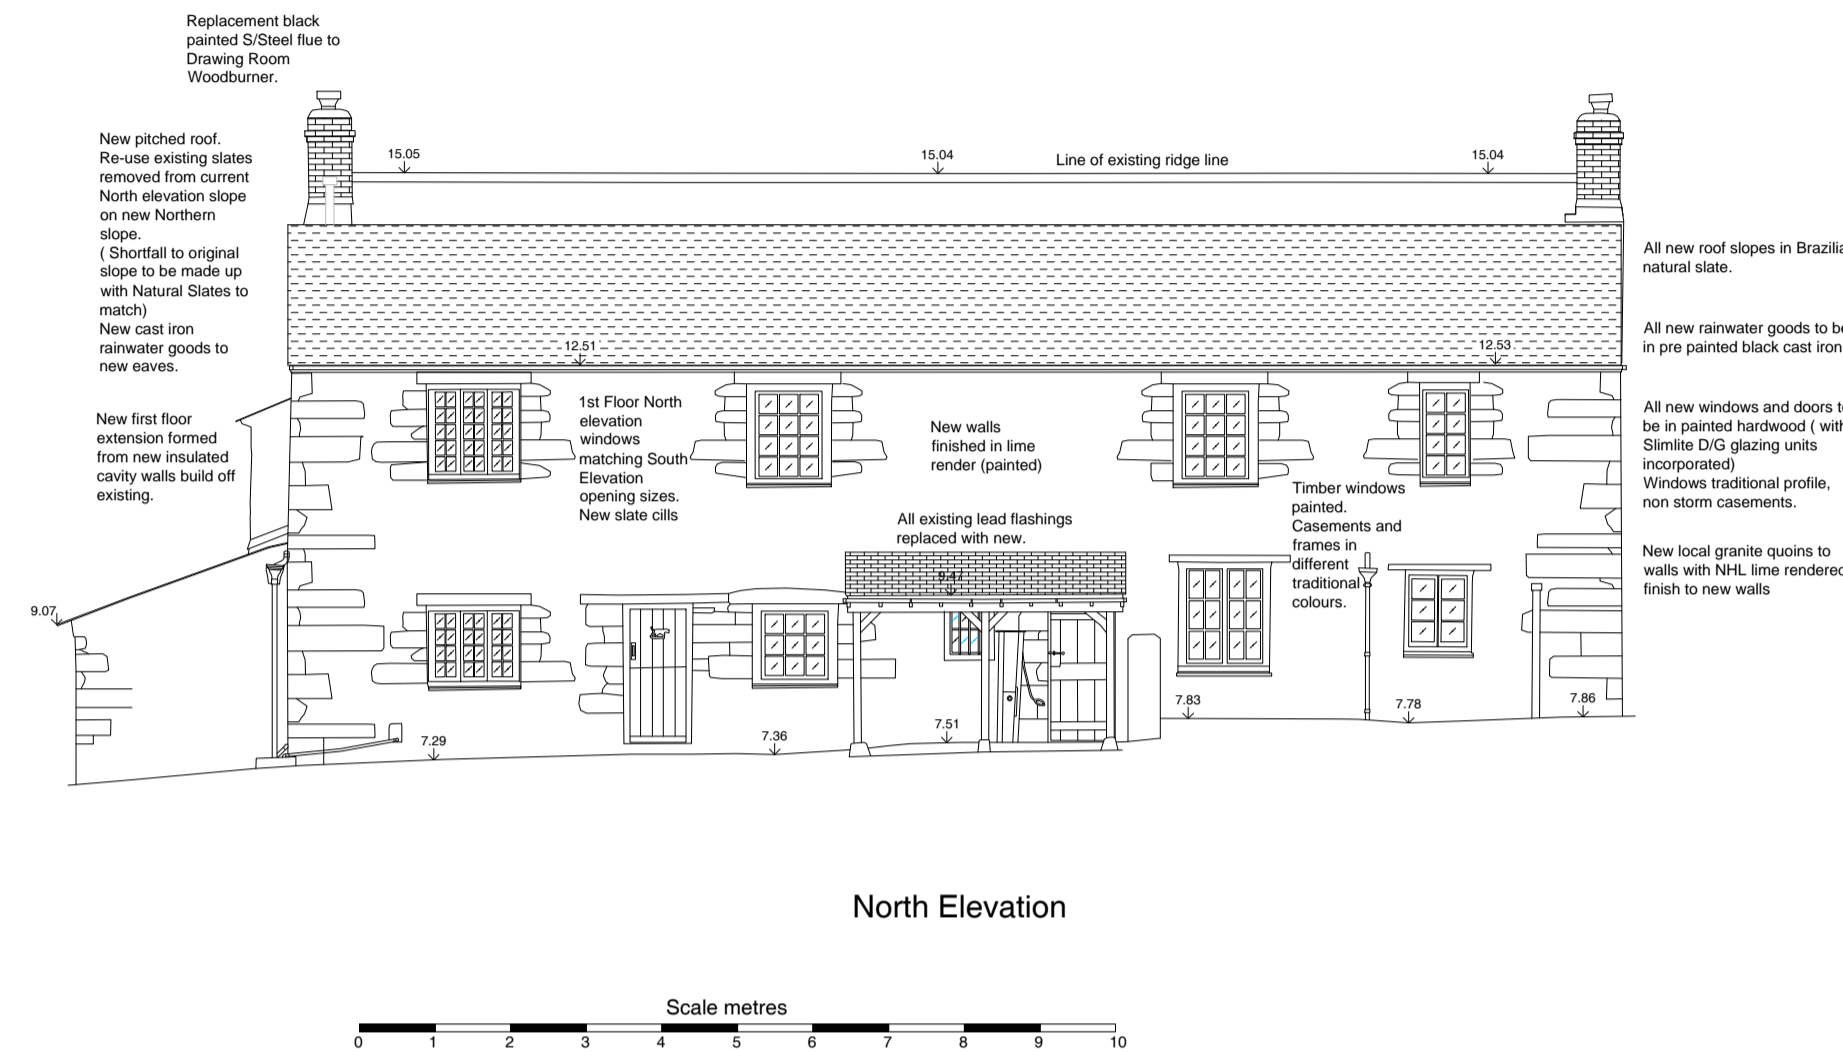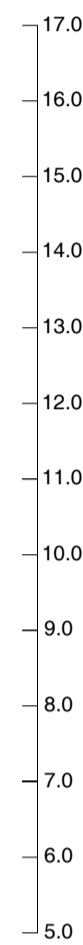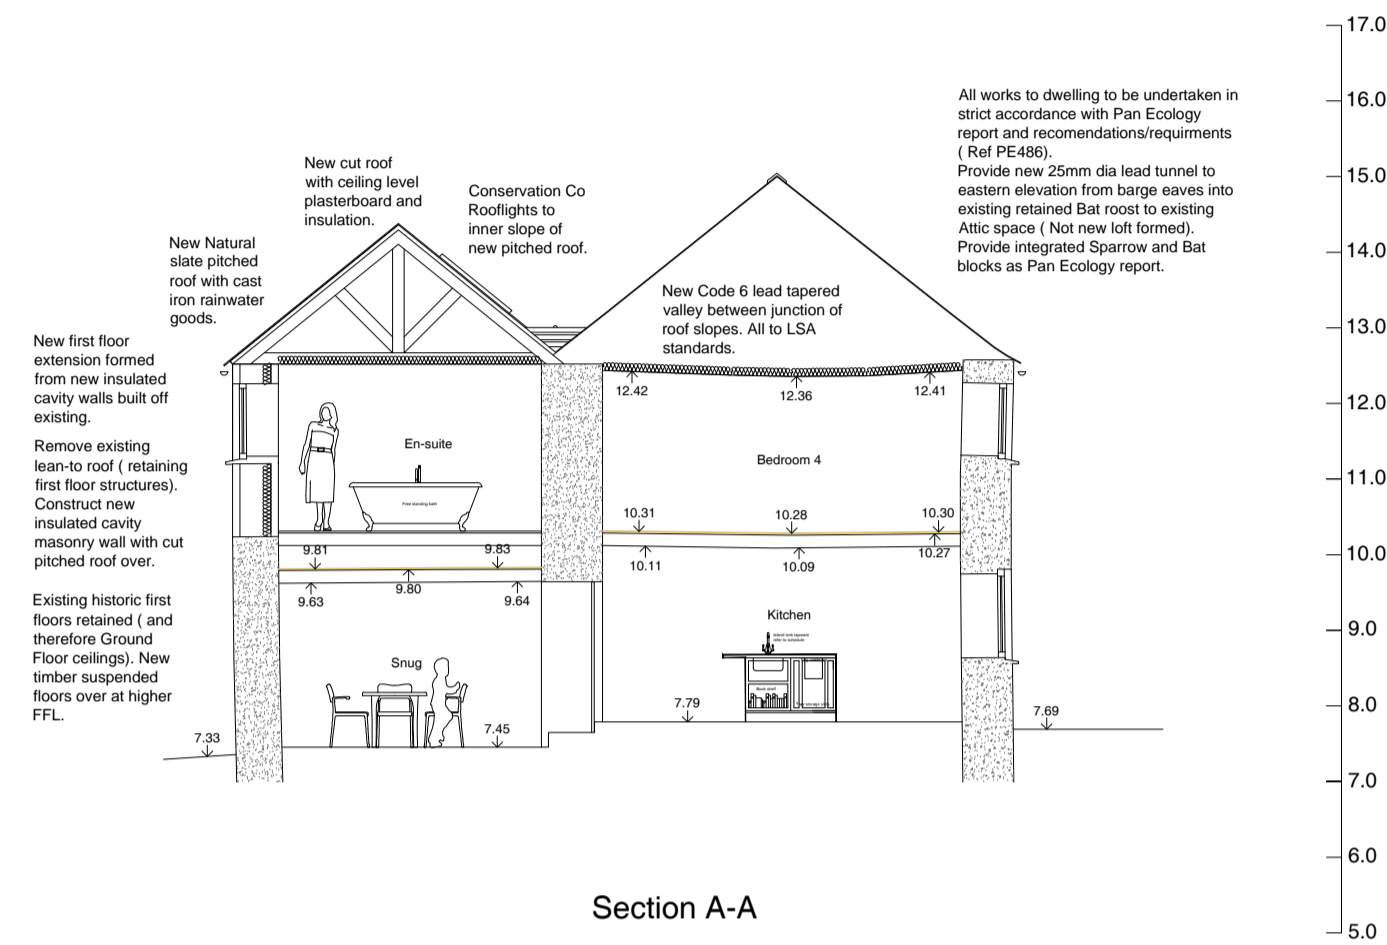

S Crosbie Architectural Consultant

7, Tom Lyon Road
Liskeard
Cornwall
PL14 3UJ

Tel: +44 (0)1579 344236
Email: crosbiesj@aol.com

Client

Mr and Mrs Marc Megilly

Project Name
Clifton Cottage, Pentille Estate Cornwall

Drawing

Proposed

Planning

Scale 1:100@ A1

Drawn by SCr Date May 23
Checked by Date

Project No. Drawing No. Revision