



Proposed Section A-A
1:50

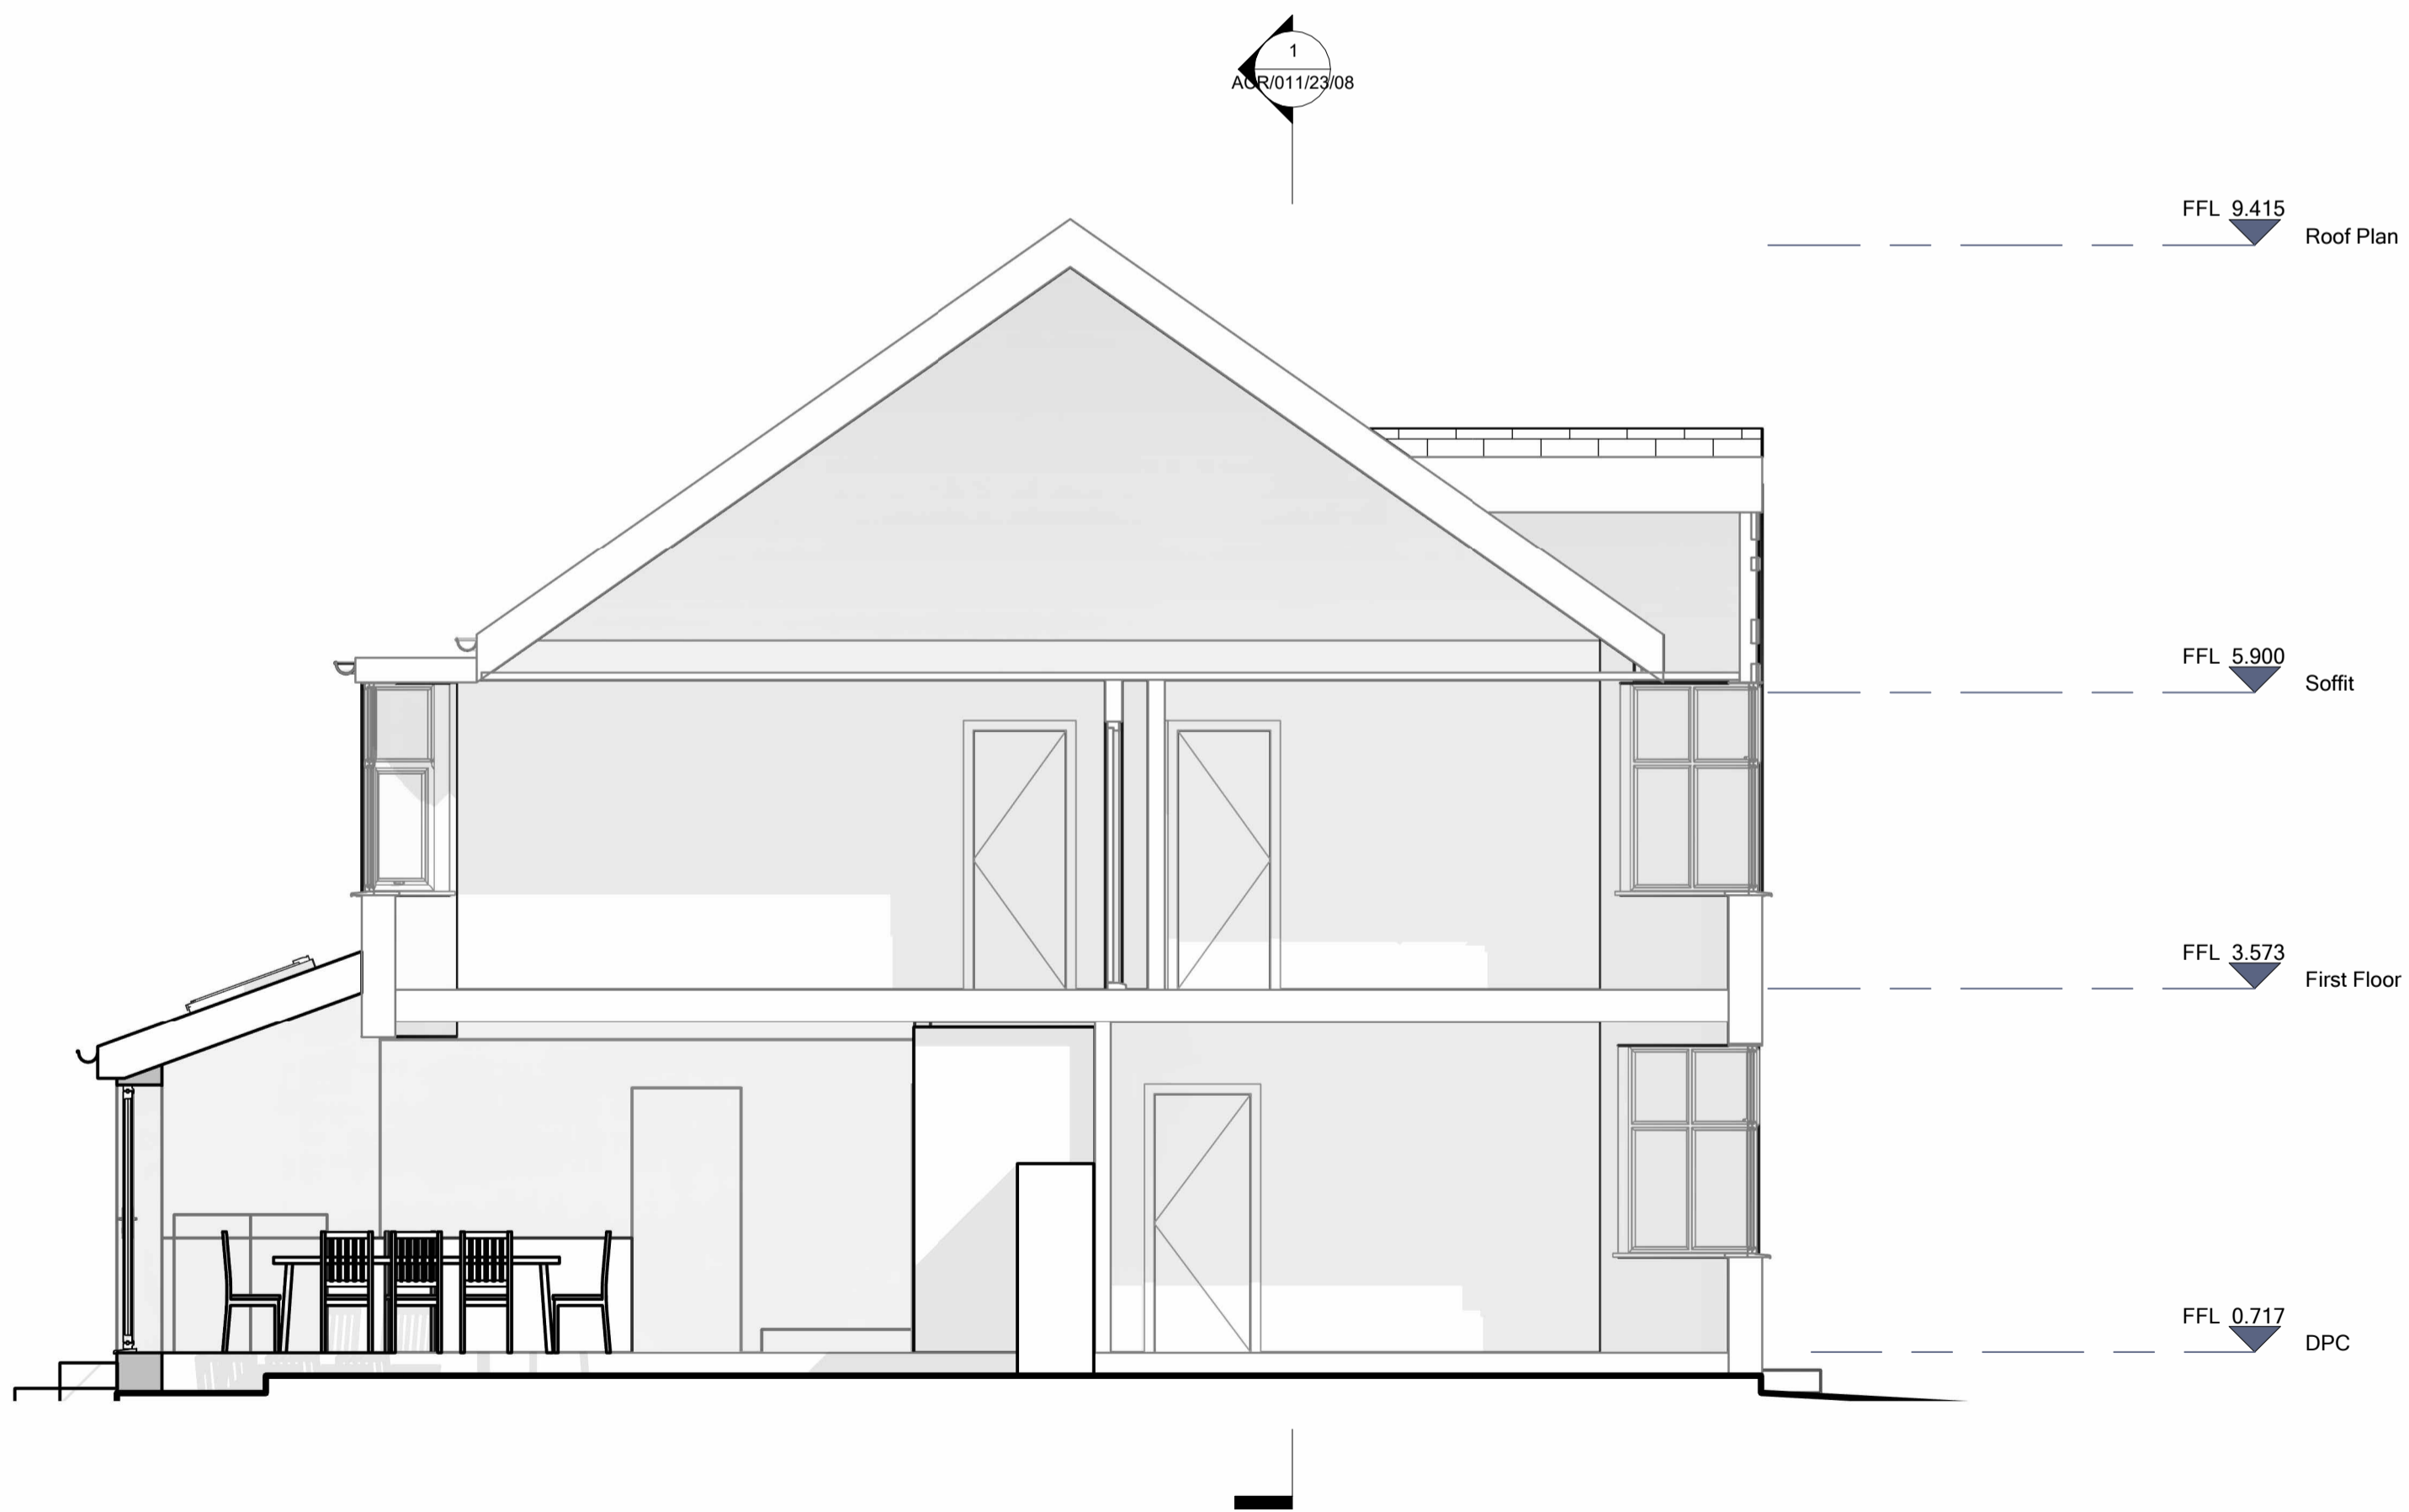


Proposed Section B-B
1:50

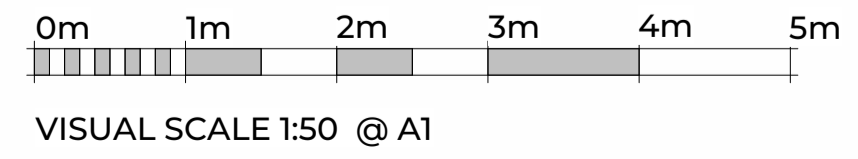

Notes:

1. THE COPYRIGHT OF THIS DRAWING IS VESTED IN ARCHEVOLVE AND IT MAY NOT BE REPRODUCED IN WHOLE OR PART OR USED FOR THE MANUFACTURE OF ANY ARTICLE WITHOUT THE EXPRESS PERMISSION OF THE COPYRIGHT HOLDERS.
2. WORK TO FIGURED DIMENSIONS ONLY.
3. THIS DRAWING IS TO BE READ IN CONJUNCTION WITH ALL RELEVANT ARCHITECT'S, SERVICE ENGINEER'S AND ARCHEVOLVE AND SPECIFICATIONS.

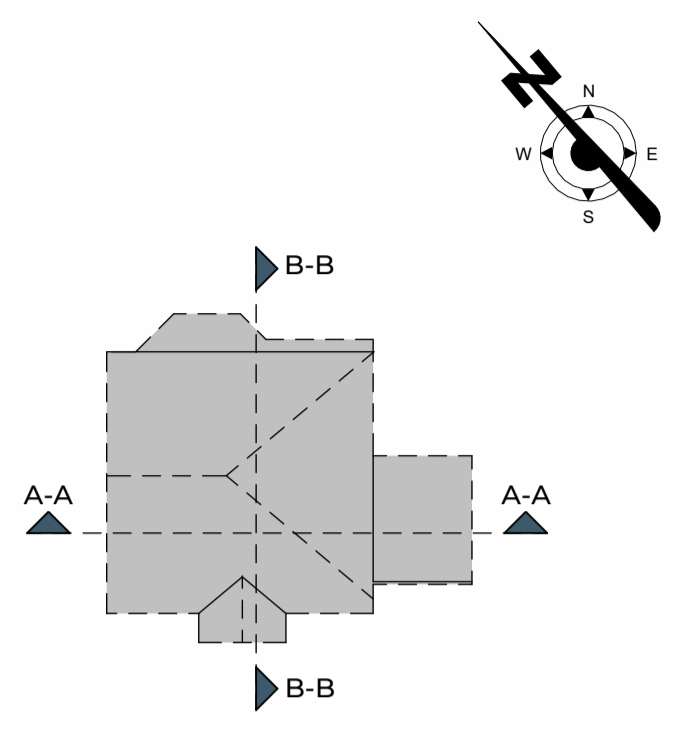

Revision Number	Revision Description	Issued by	Revision Date
DATE:	STATUS:	SHEET SIZE:	
07/10/23	PLANNING ISSUE	A1	
SCALE:	DRAWN:	CHECKED:	
1:50	AP	AP	

CLIENT: Mr T Eke
183 Nevill Road
Hove
BN3 7QN

SITE ADDRESS:

DRAWING: **Single Storey Rear Extension**

TITLE: **Proposed Sections**

REVISION:

DRAWING NO: ACR/01/23/08

PROJECT NO: NEVILL RD

ARCHEVOLVE

✉ // design@archevolve.co.uk

🌐 // www.archevolve.co.uk

☎ // 07830 325566

📷

📱

CIAT
CHARTERED PRACTICE